



Notes


1.

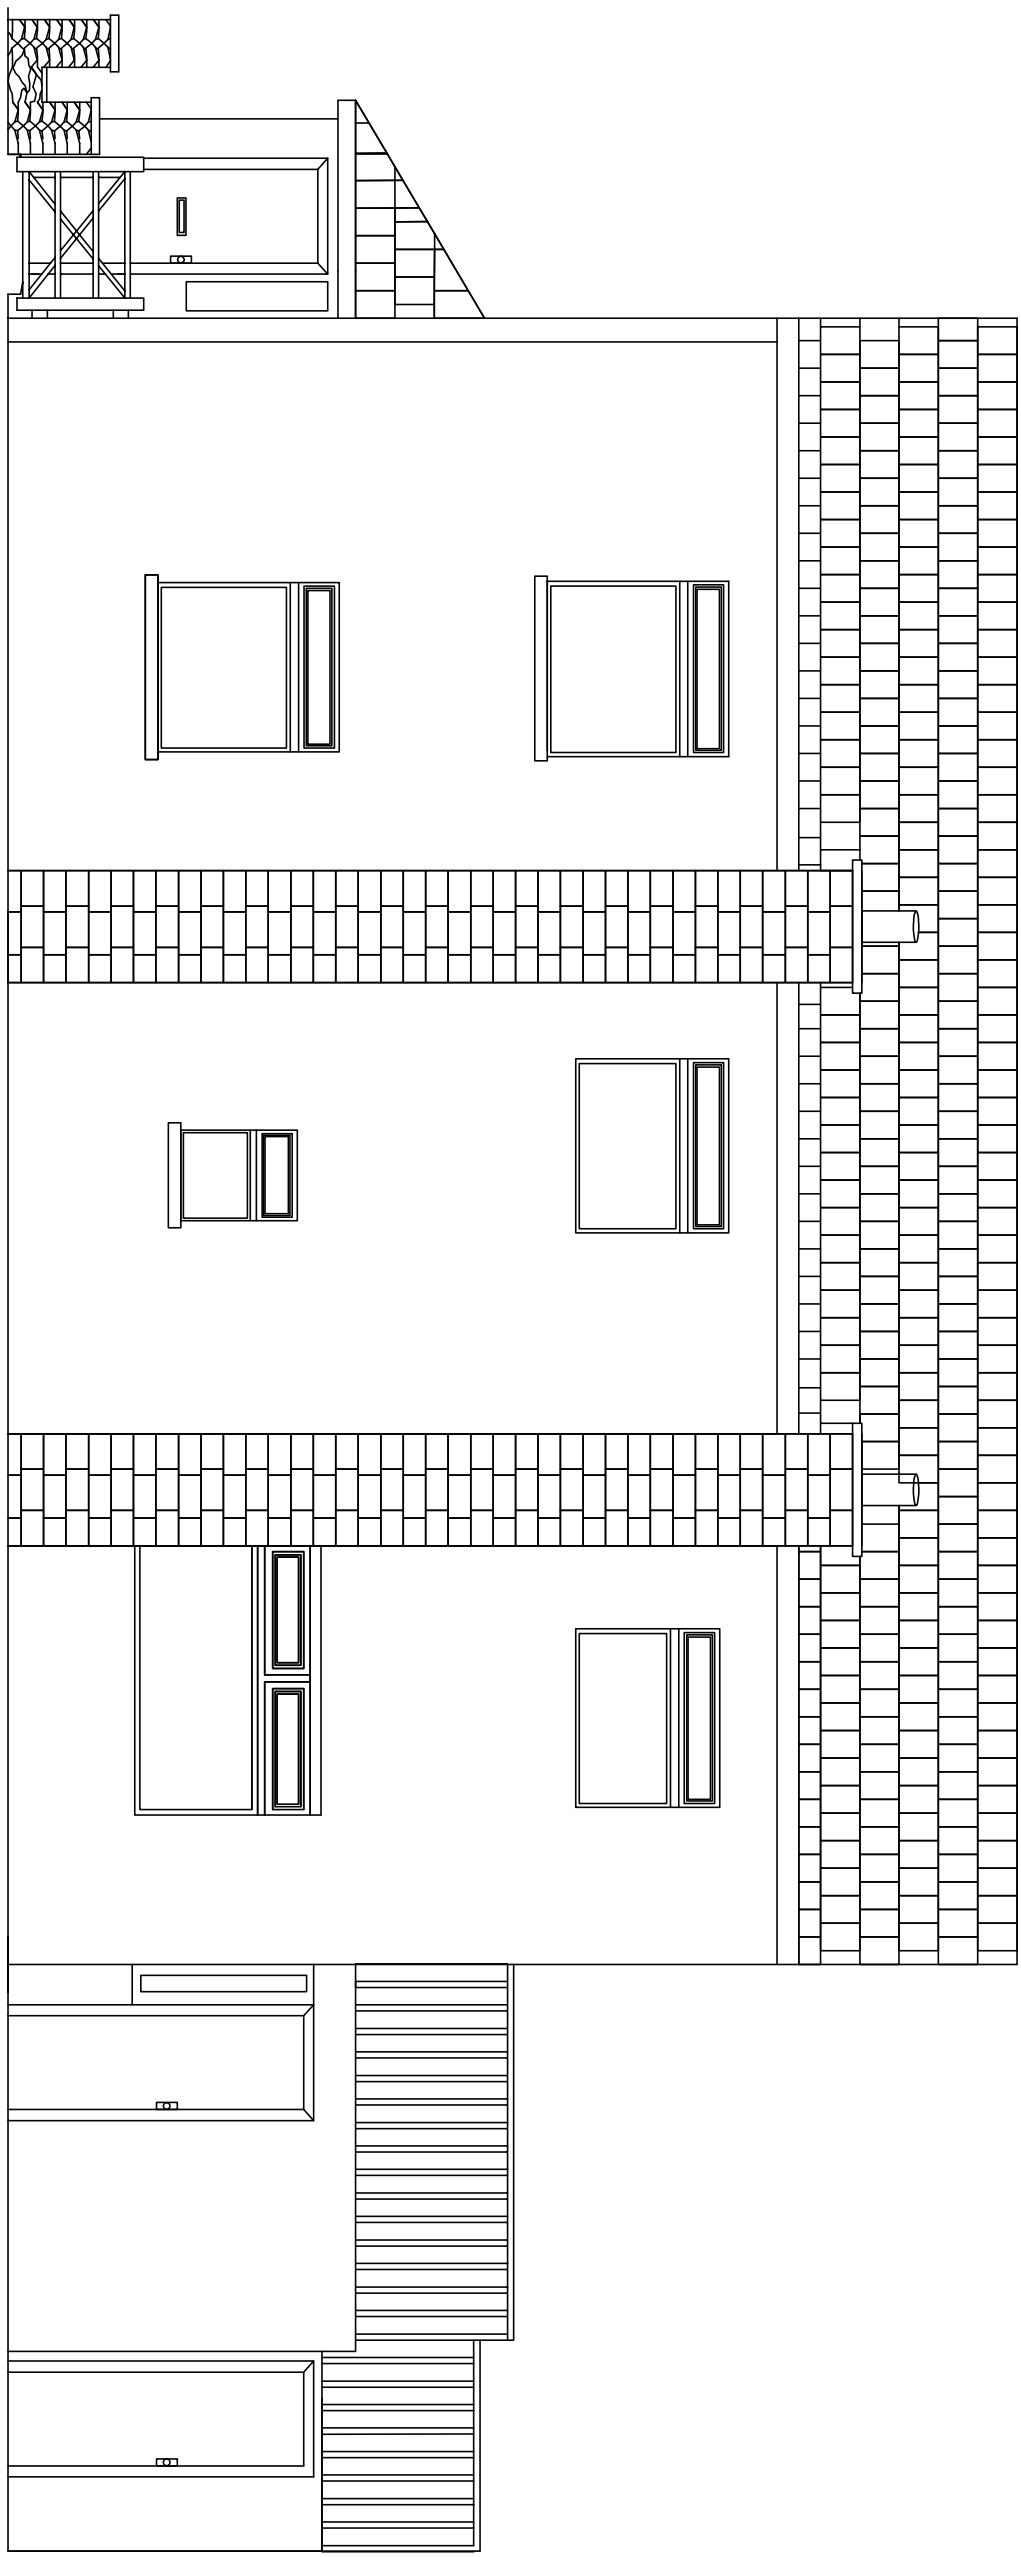


View From Neighbour

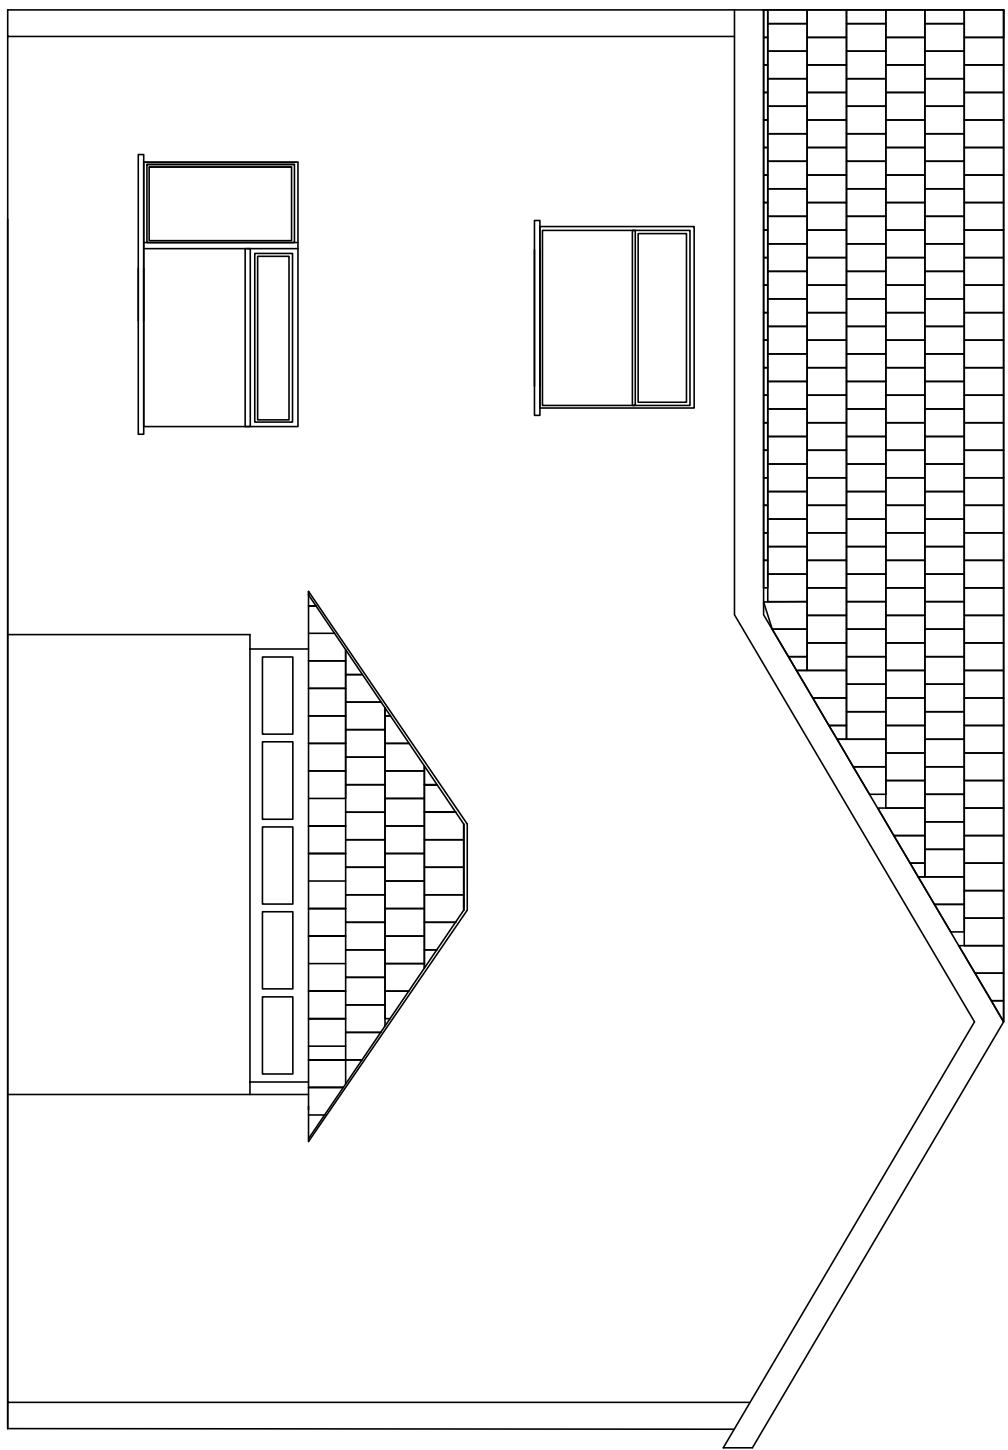

View From Main Road

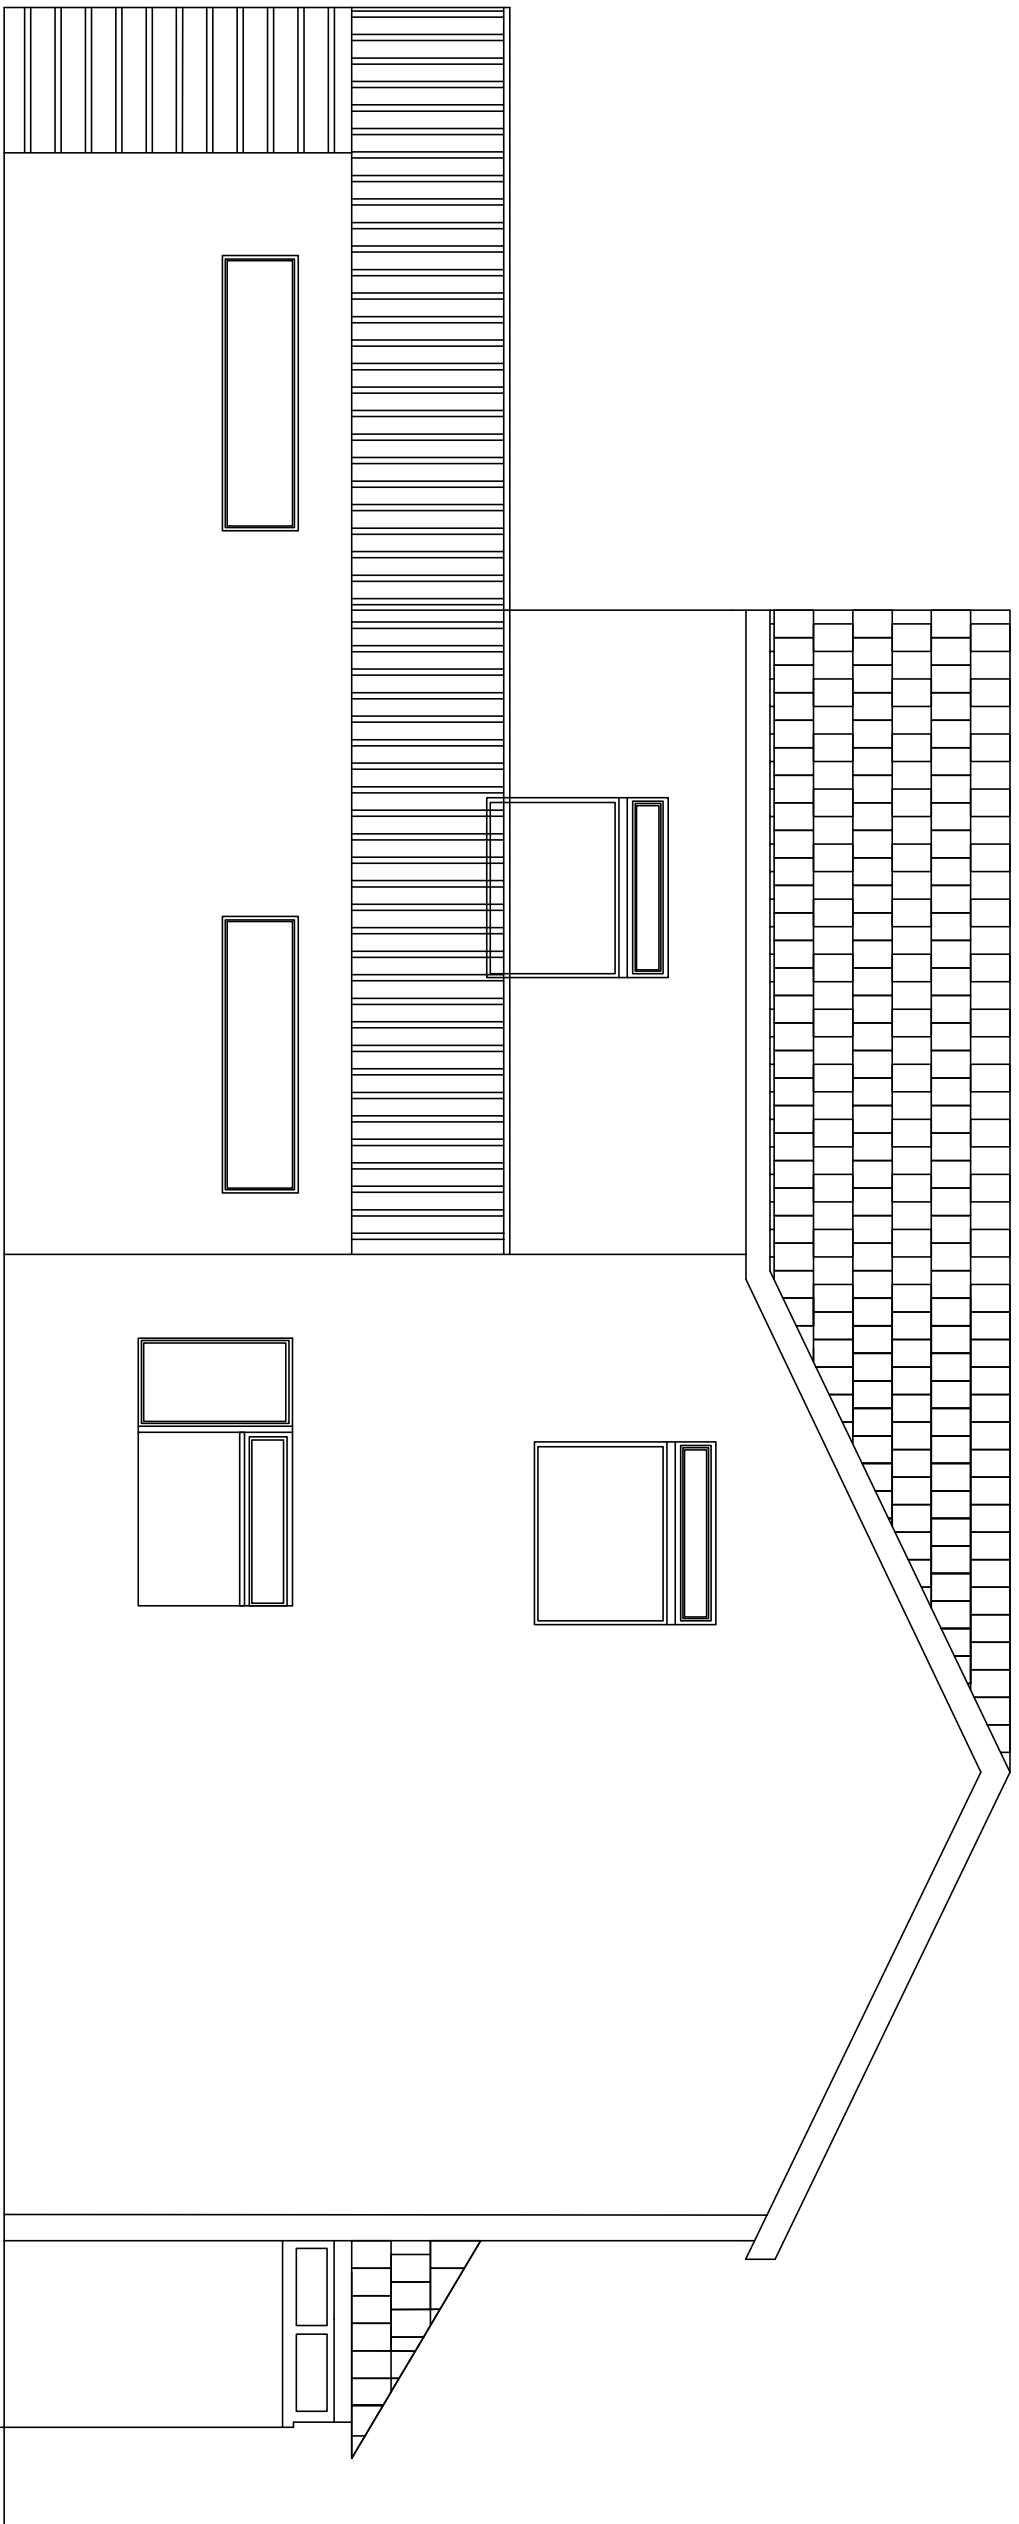

View From Field at Side

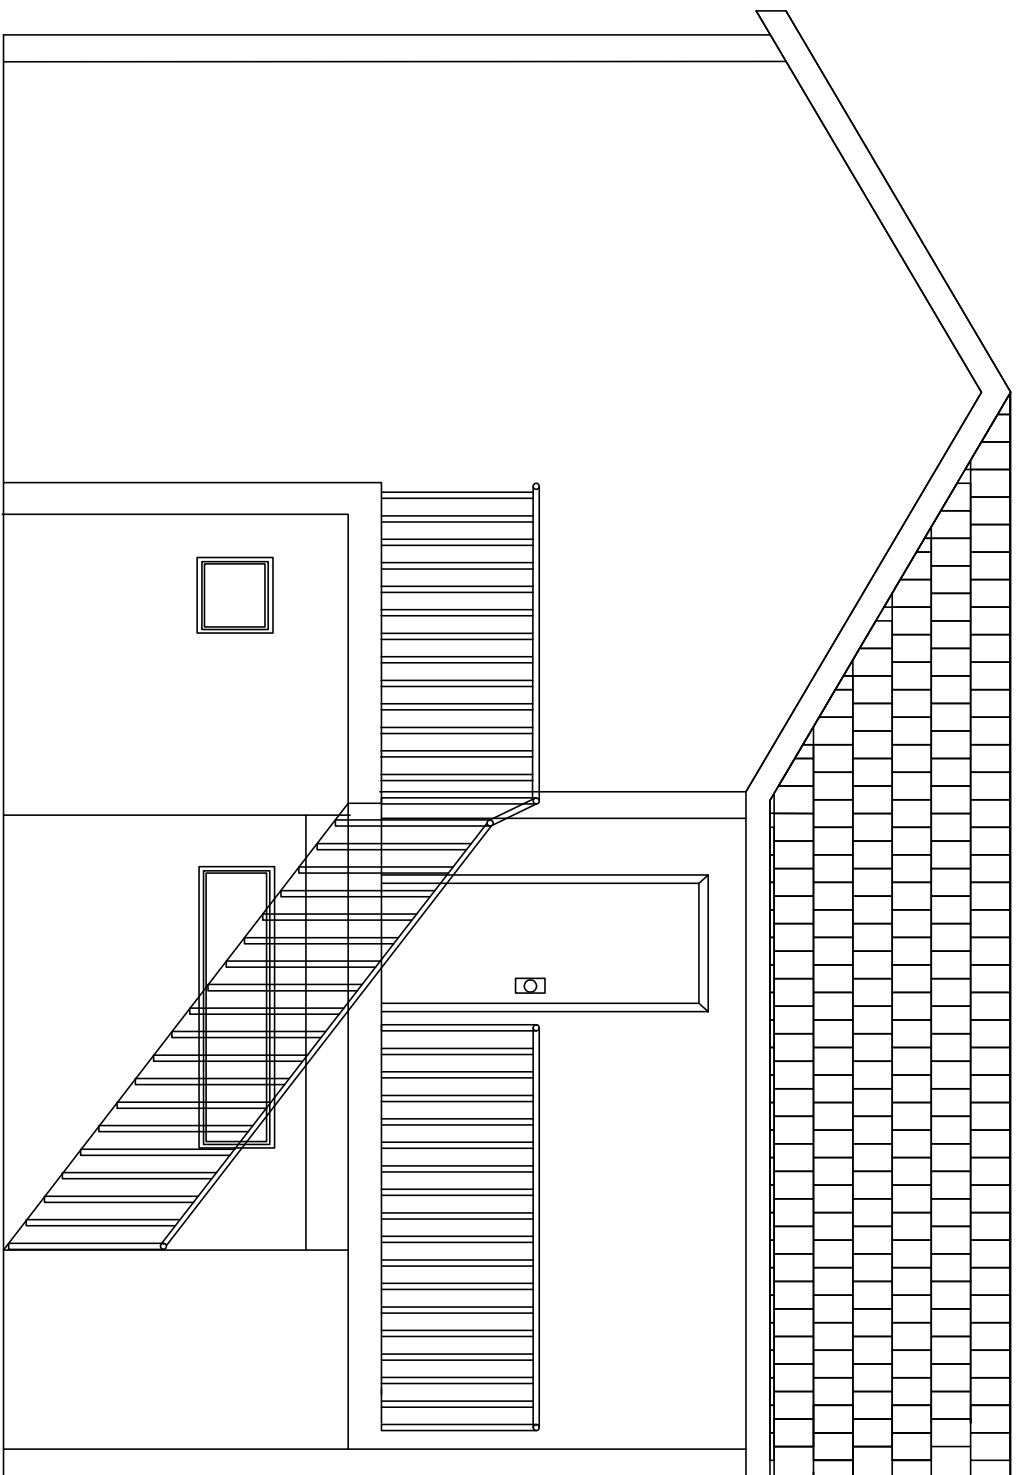

View From Back Field

Revision:	Description:	Drawn:	Checked:
Date:			



**MULINSASSOCIATES**  
Building Services Consultants  
St Marks House, 29 West Street, Dunsfield, Crediton, SX16 4PL  
Tel: 0181 339 4112

Mulins Associates Ltd  
168 Leek Road, Buxton

Title:

Existing Elevations

Drawing no:

067/B300

Revision:

PA1

Status: PLANNING APPROVAL

Drawn:	J.N.	Checked:	C.M.
Date:	January 2016	Scale:	1:50@A1

0m 2.5m 5m 7.5m 10m

Scale Bar