
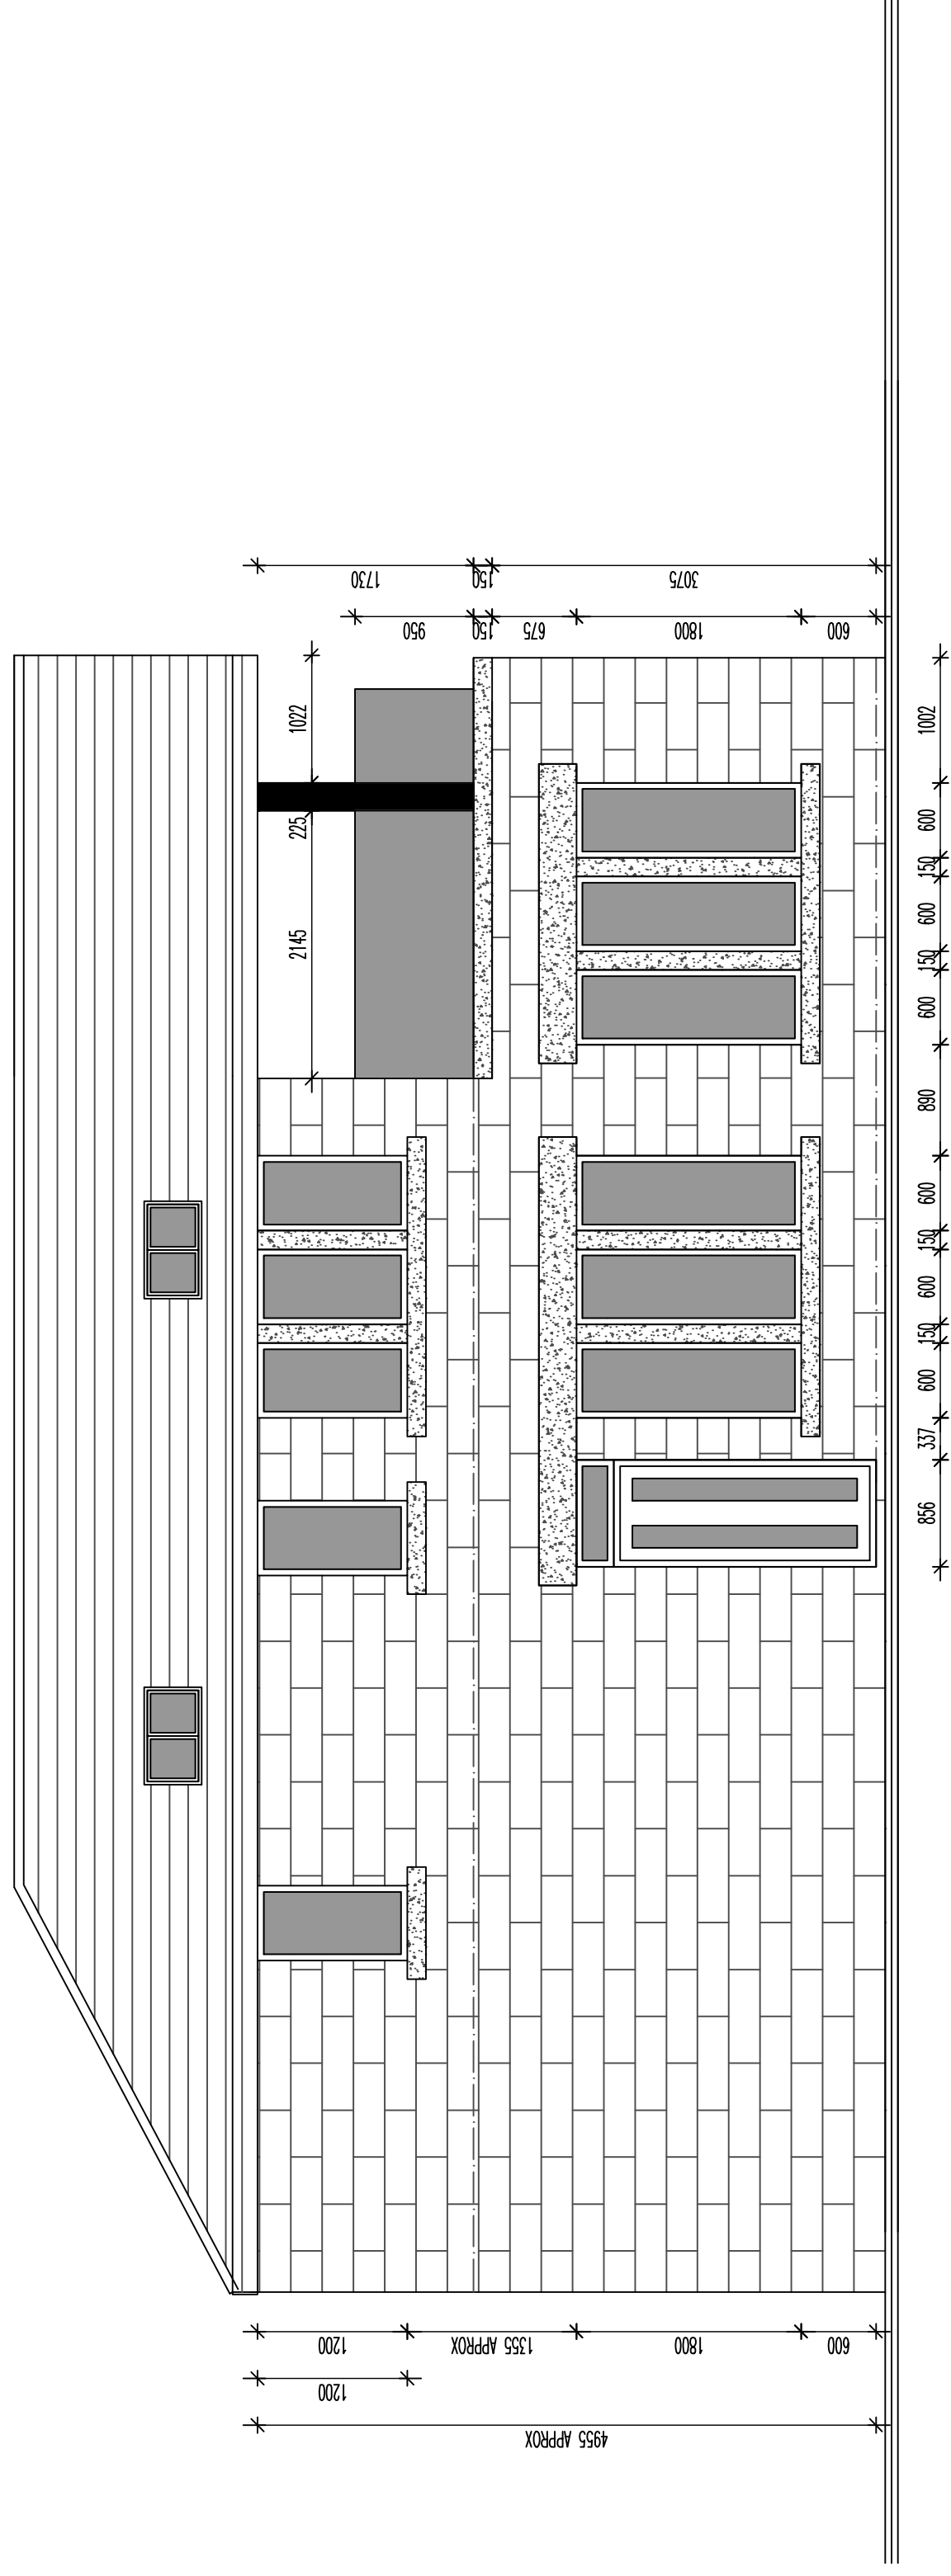
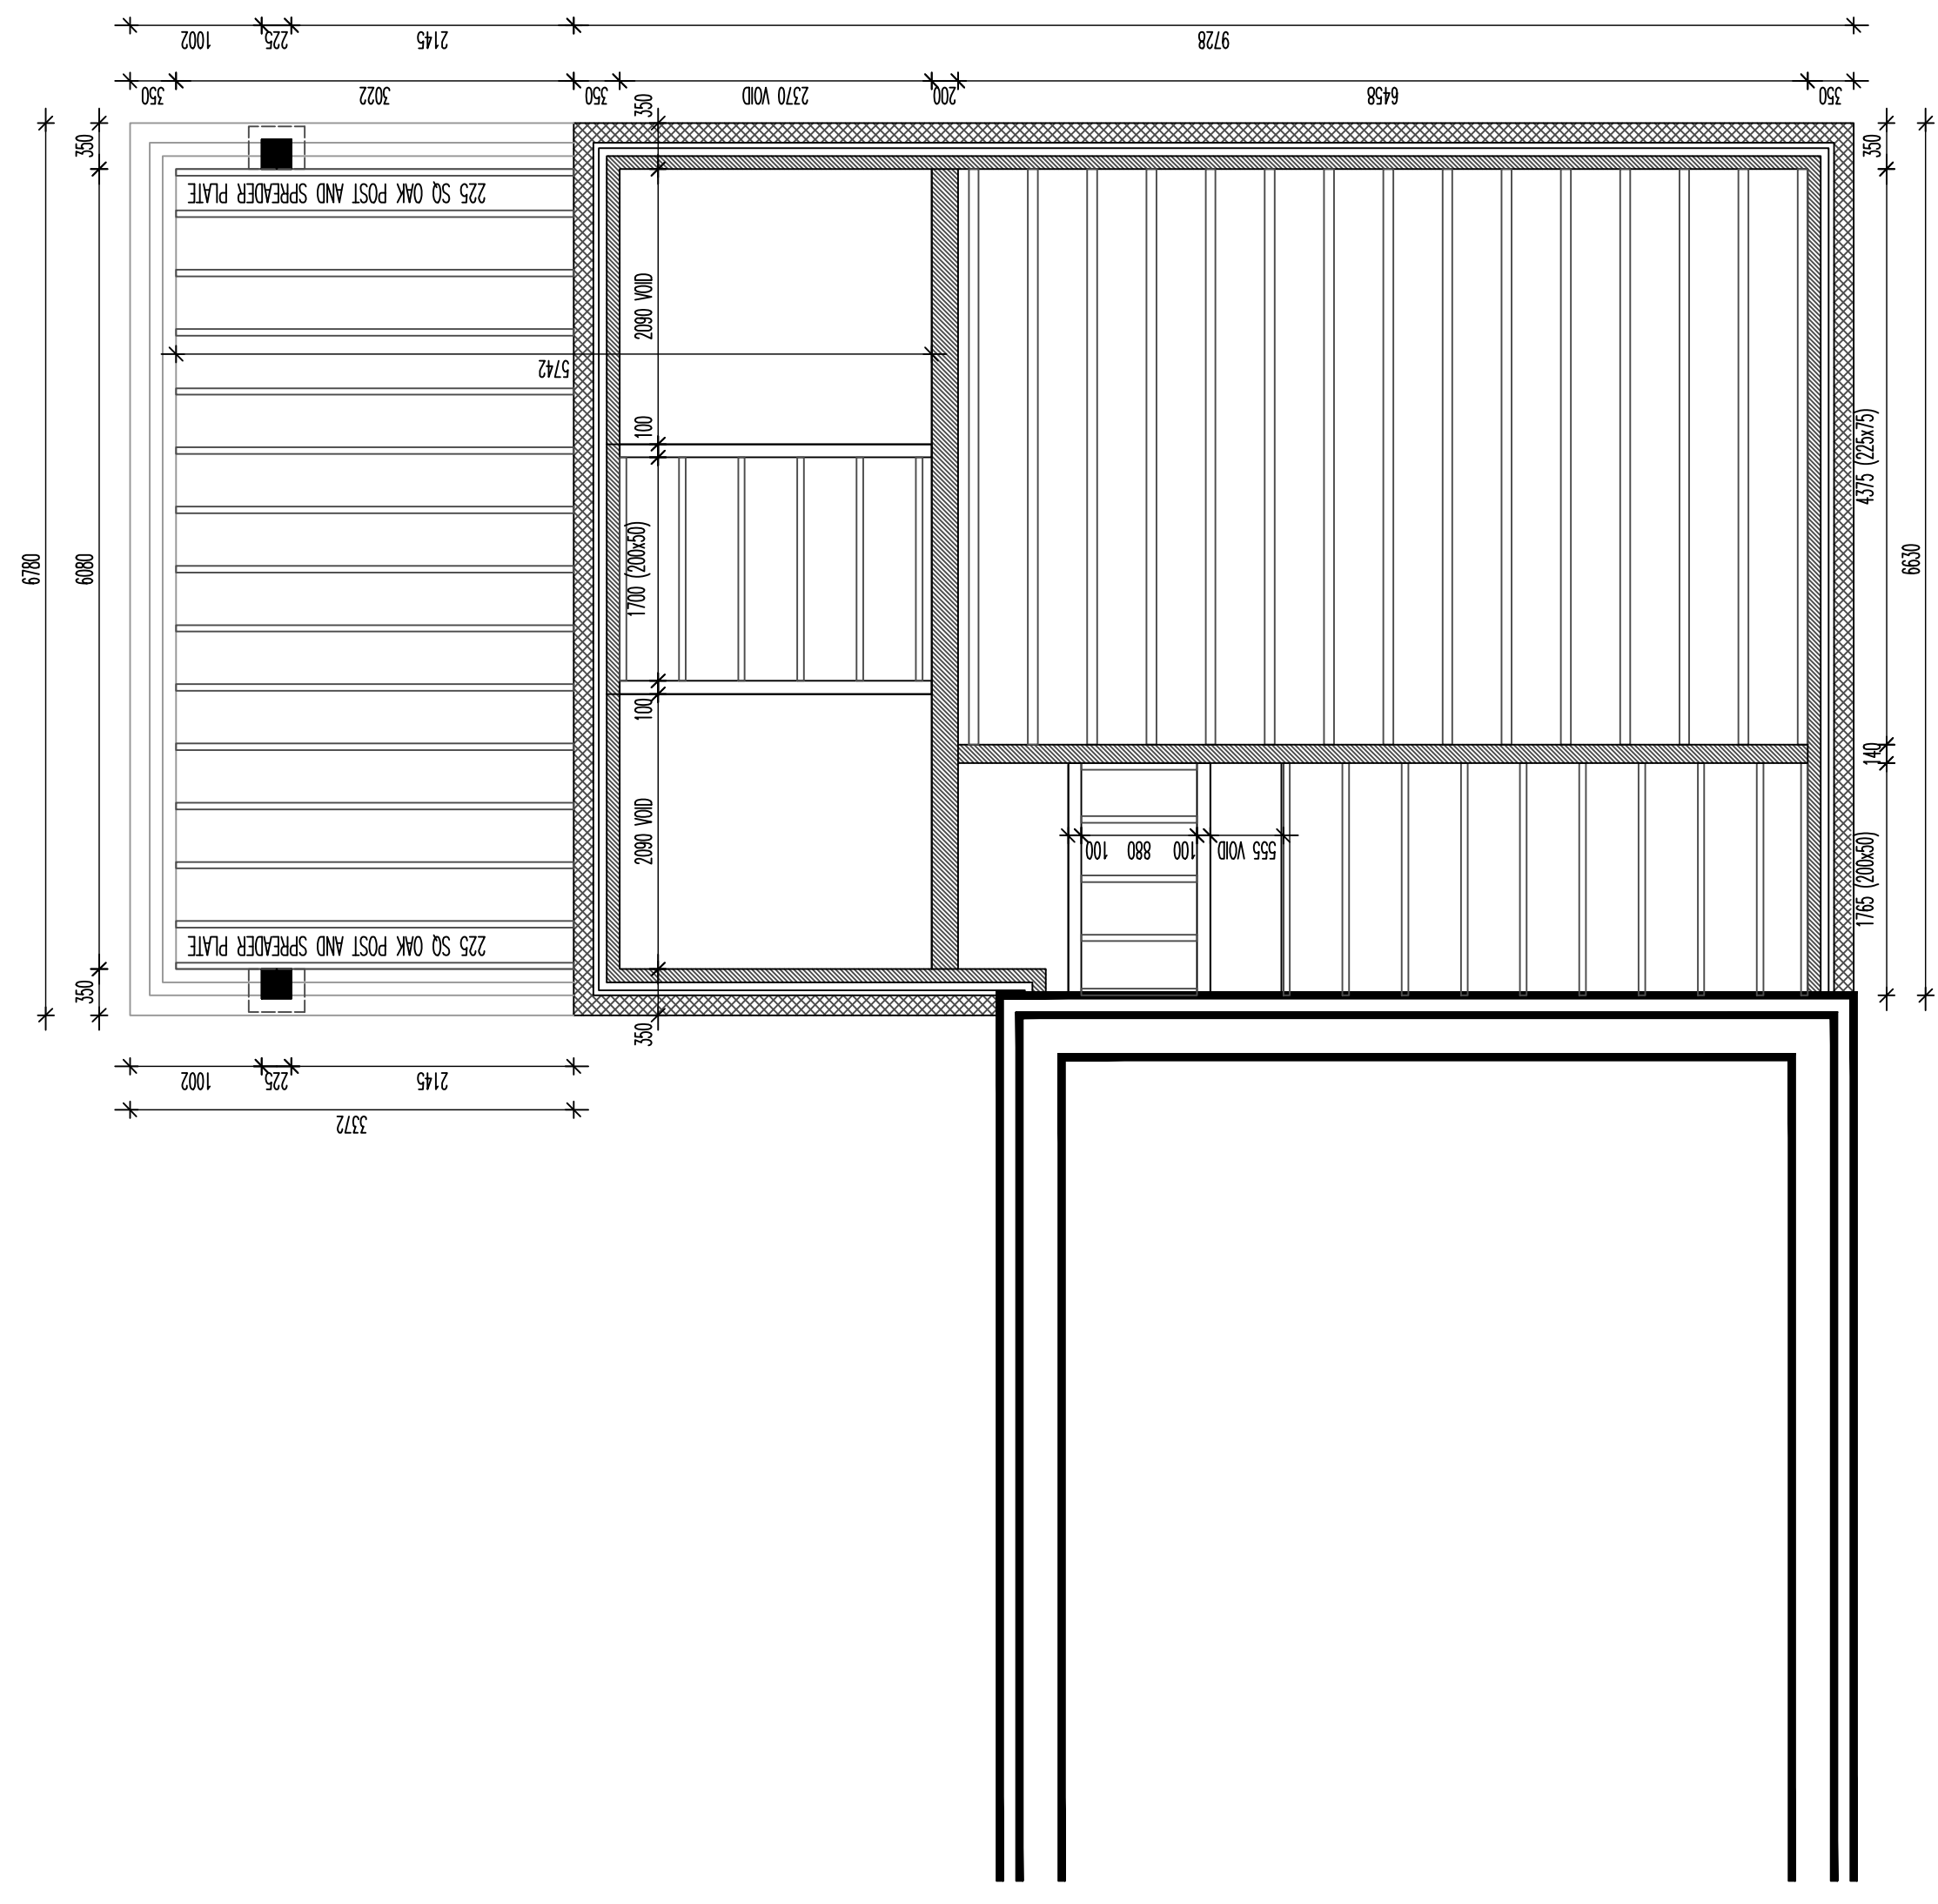


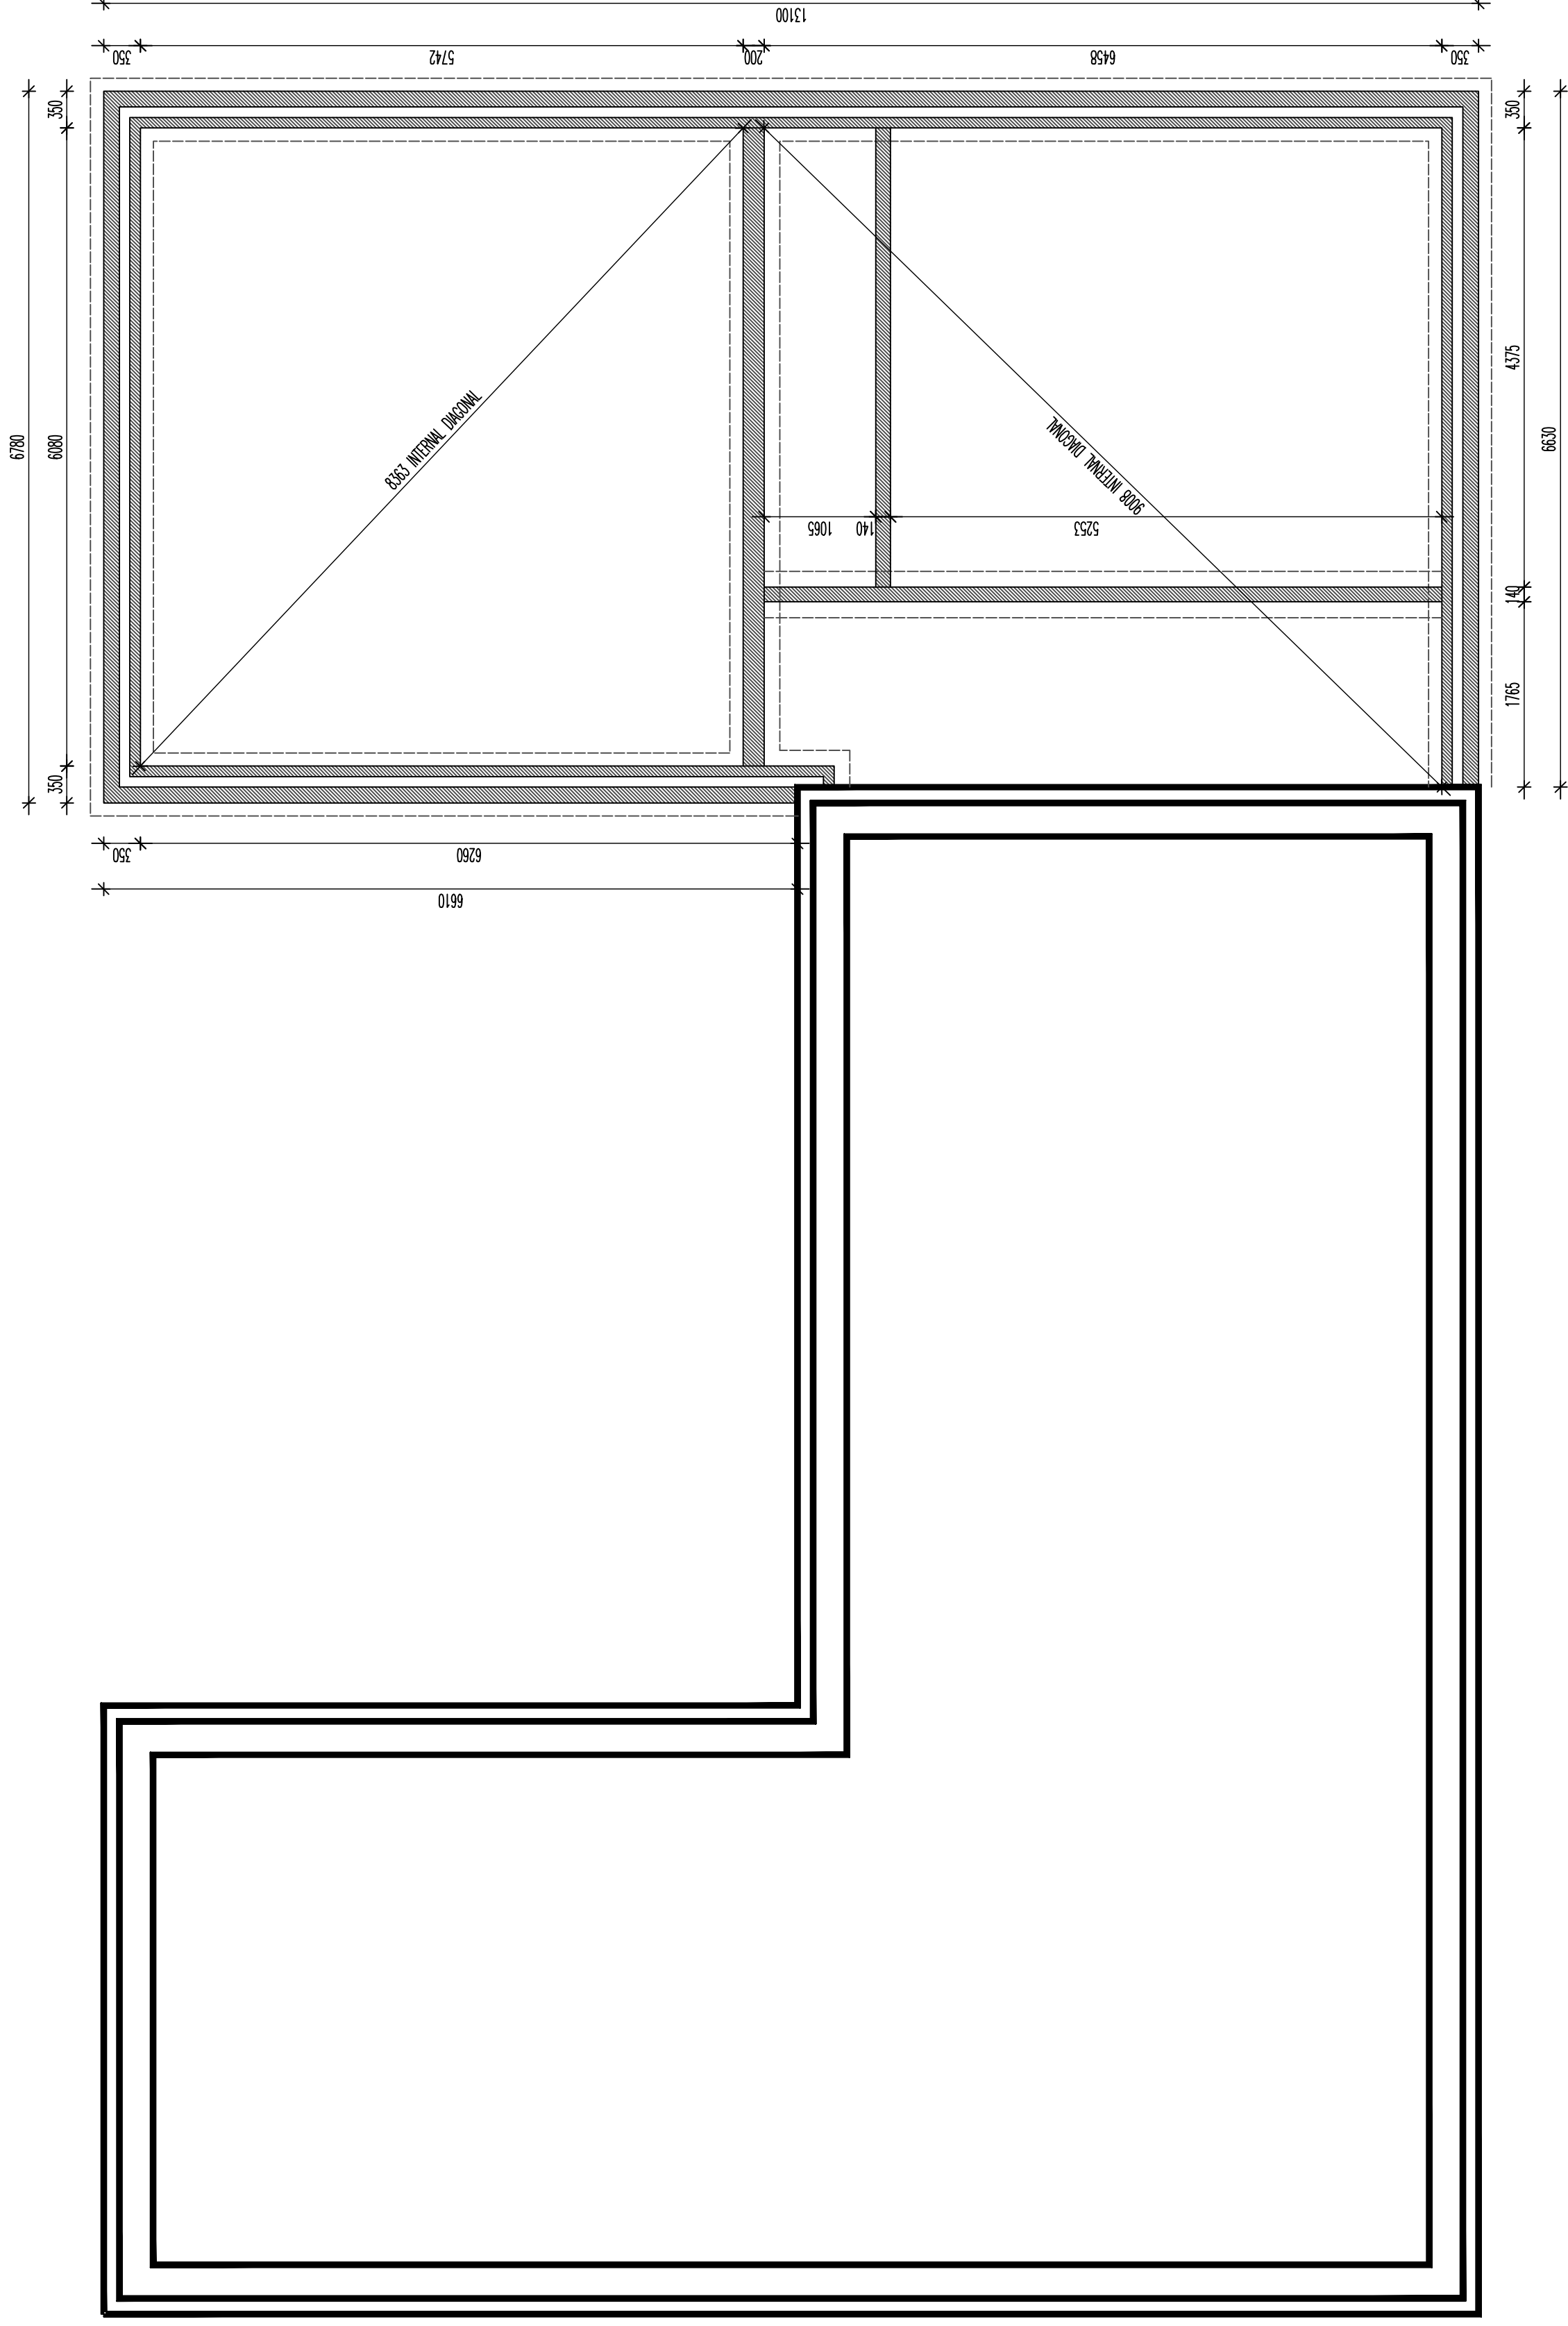

REVISIONS:
THE COACH HOUSE, COLD SPRINGS
MANCHESTER ROAD, BUXTON
THE COACH HOUSE

SCALE: 1:50			
DATE: AUG'15	DRAWN: AJS	CHECKED: AJS	

© THIS DRAWING AND THE BUILDING WORKS DEPICTED ARE THE COPYRIGHT OF J.A.S. ARCHITECTURE AND MAY NOT BE REPRODUCED OR ADAPTED EXCEPT BY WRITTEN PERMISSION. NO LIABILITY WILL BE ACCEPTED FOR AMENDMENTS MADE BY OTHER PERSONS.

DO NOT SCALE THIS DRAWING, USE FIGURED DIMENSIONS ONLY, IF IN DOUBT ASK.

PROPOSED FOUNDATION/FIRST FLOOR LAYOUT & SIDE ELEVATION 1:50 COACH HOUSE, COLD SPRINGS, BUXTON