


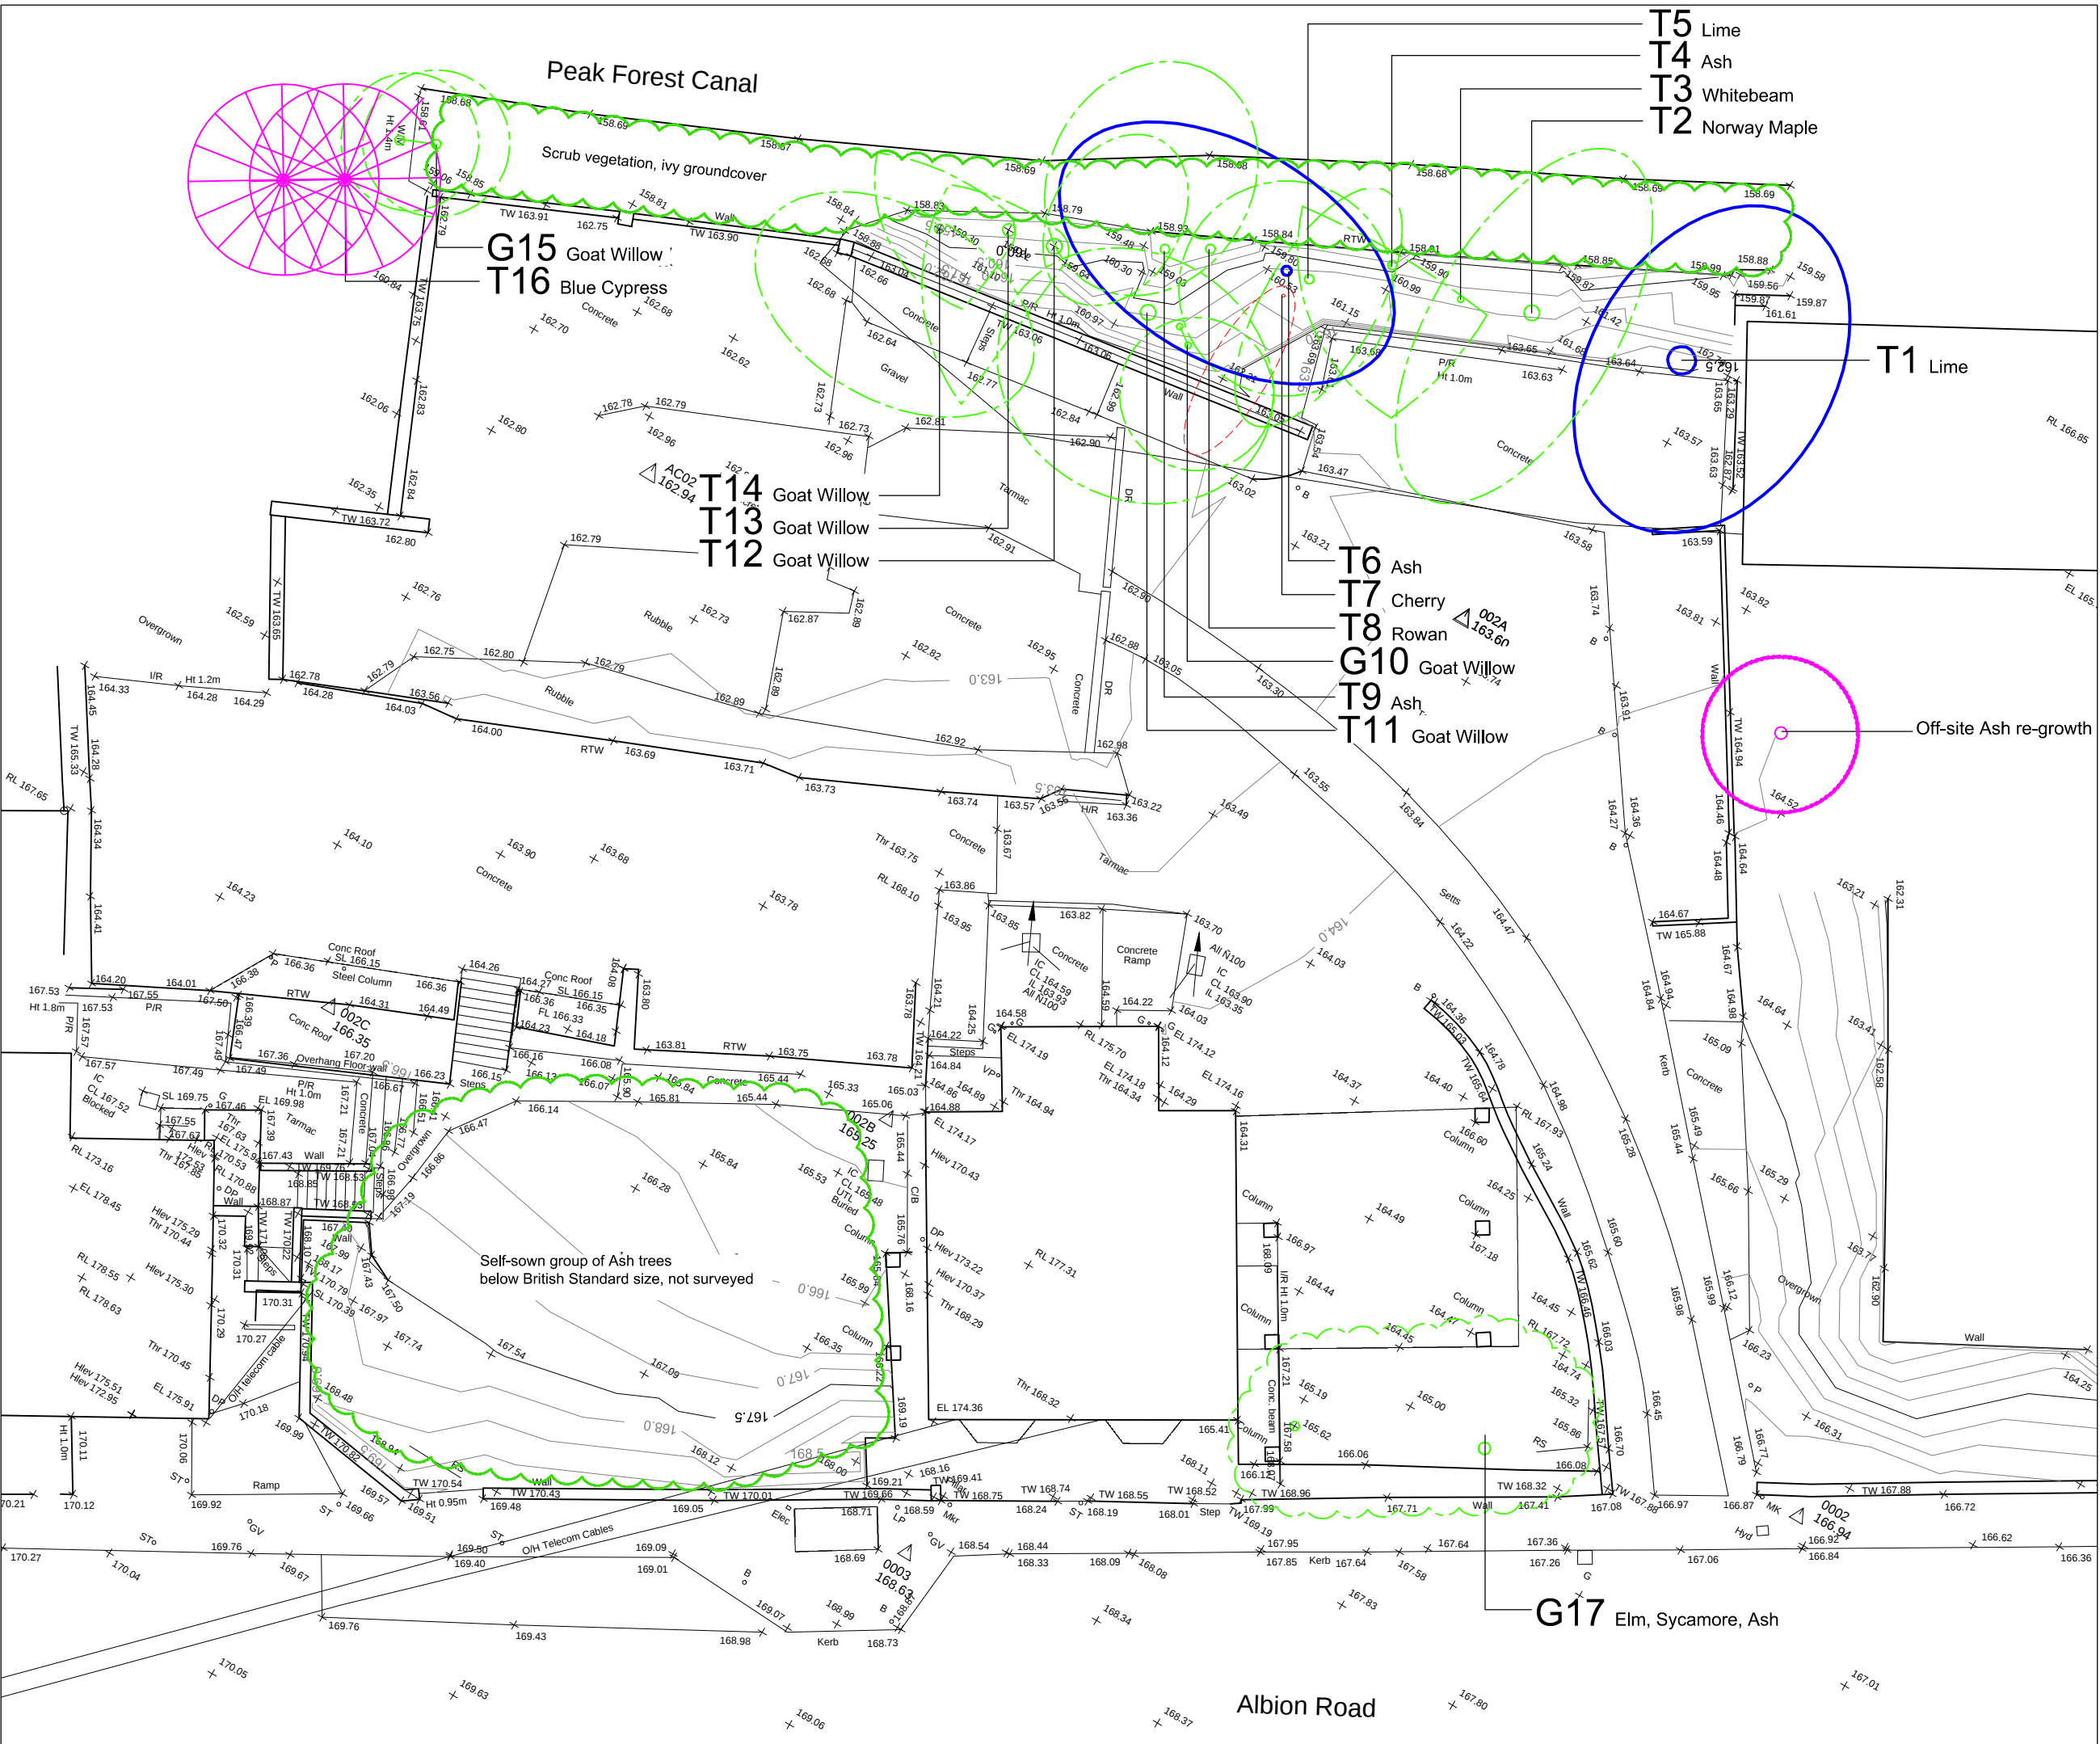

KEY

Retention Category A:
Trees whose retention is most desirable.
Vigorous healthy tree of good form, free from obvious faults and of significant amenity value

Retention Category B:
Trees whose retention is desirable. Trees which are in a moderate to good condition although some minor faults may require correction by surgery.

Retention Category C:
Trees whose condition is moderate to poor and usually require a significant amount of tree surgery or be located in an area not readily accessible to the public.

Retention Category U:
Trees & shrubs which are dead, dying or dangerous. Trees which are so damaged and diseased as to be incapable of further satisfactory development. Trees in this category should be removed.

Off-site tree

The survey methodology is adopted from that contained in BS 5837:2012 'Guides to Trees in Relation to Construction'.
The trees are assigned retention categories on the basis of their general form, health, and amenity value.

NB To be read in conjunction with A4 Tree Survey Report

Rev.	Description	Initial	Date

Saville Landscape Design Ltd

Hatherlow House

Hatherlow

Romiley

Stockport

Cheshire

SK6 3DY

Telephone : 0161 406 7333

E-mail : info@savillelandscape.co.uk

Web : www.savillelandscape.co.uk

Client

Treville Properties

Project Title

Saw Mills, New Mills

Drawing Title

Tree Survey

Status

FOR INFORMATION

Scale @ A3	Drawn By	Checked By	Authorised By
1:200	KAS		
	Date Sept15	Date XXXX	Date XXXX
Project No.	Drawing No.	Revision	
062	01	-	