


HPK 2013/0249


PLOT ADJACENT
12 LASCELLES RD

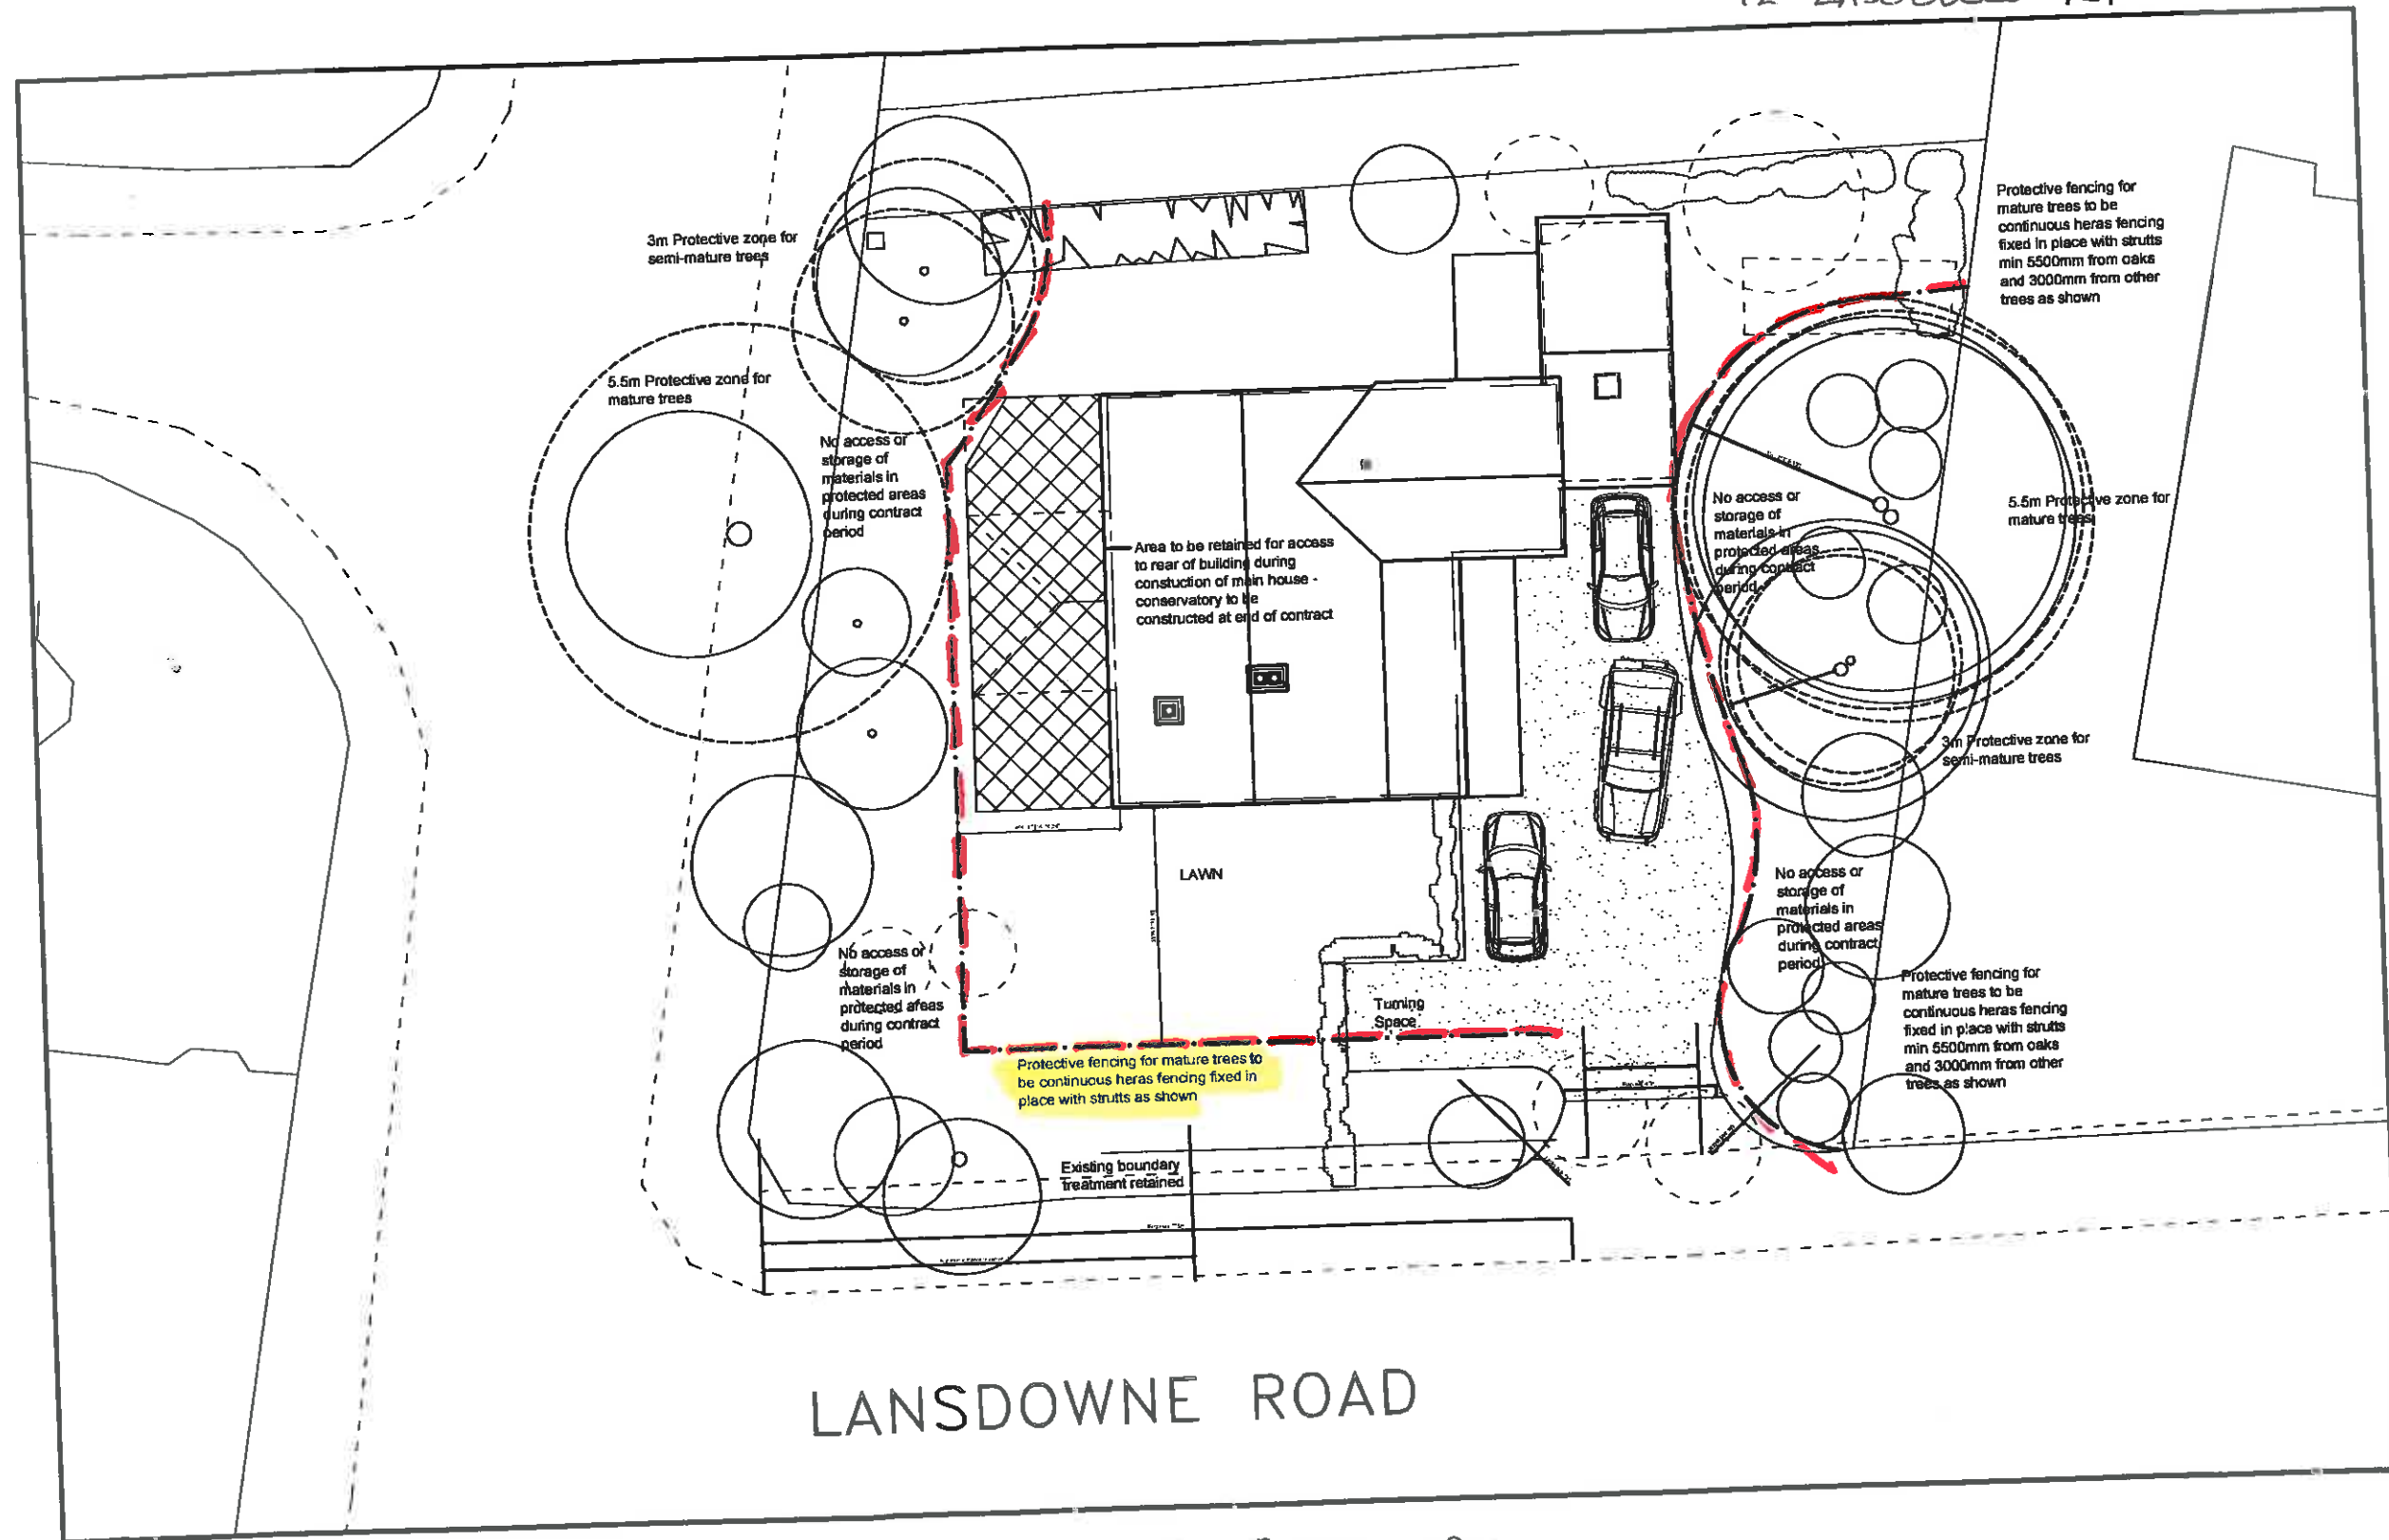

LANSDOWNE ROAD

Tree Protection Diagram 1:200

--- HERAS FENCING

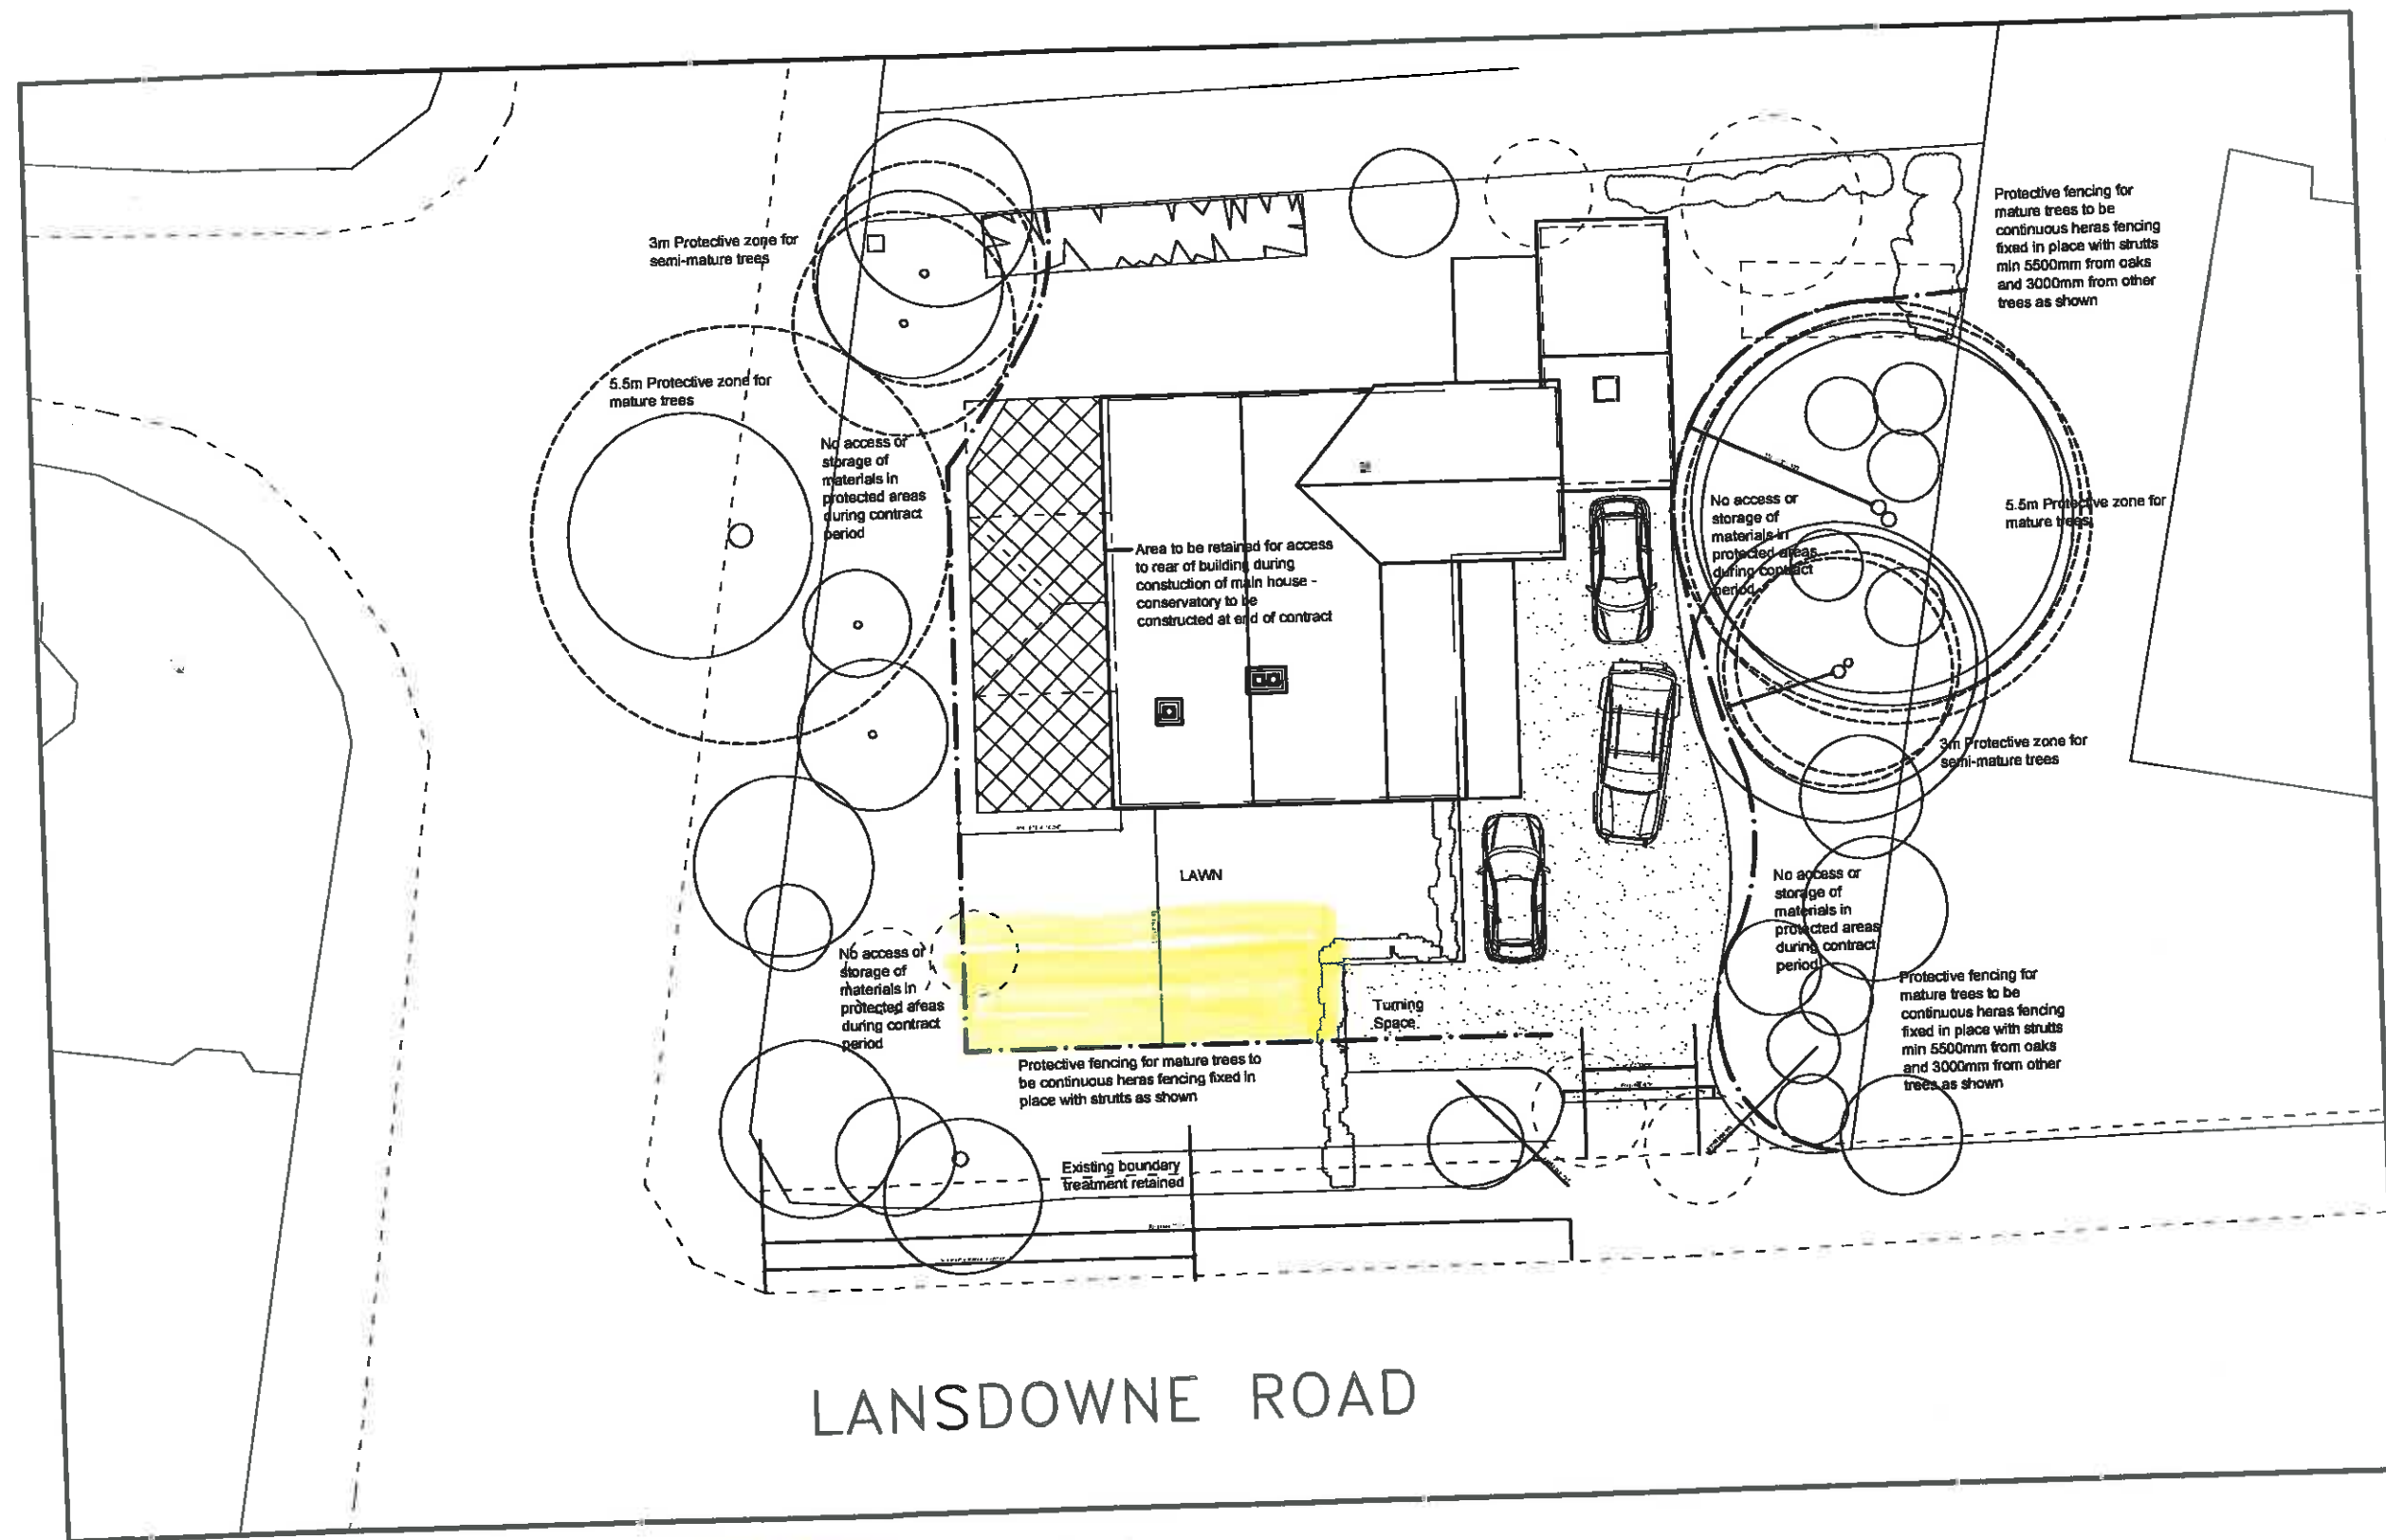

LANSDOWNE ROAD

STORAGE COMPOUND
PLAN AND MACHINERY