
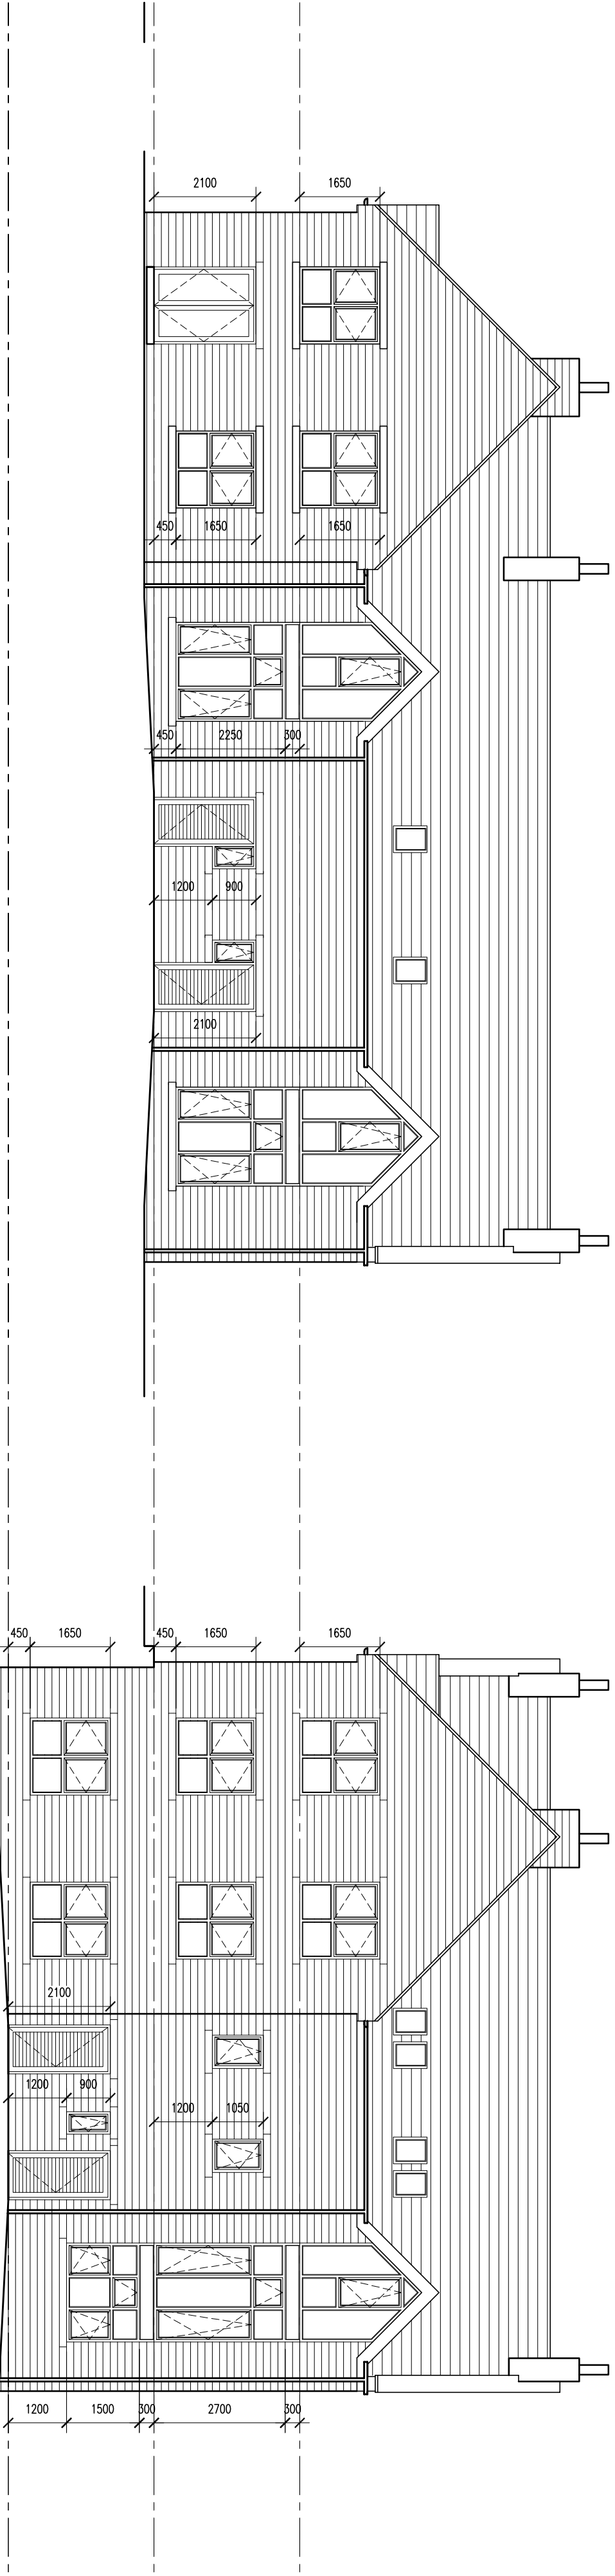


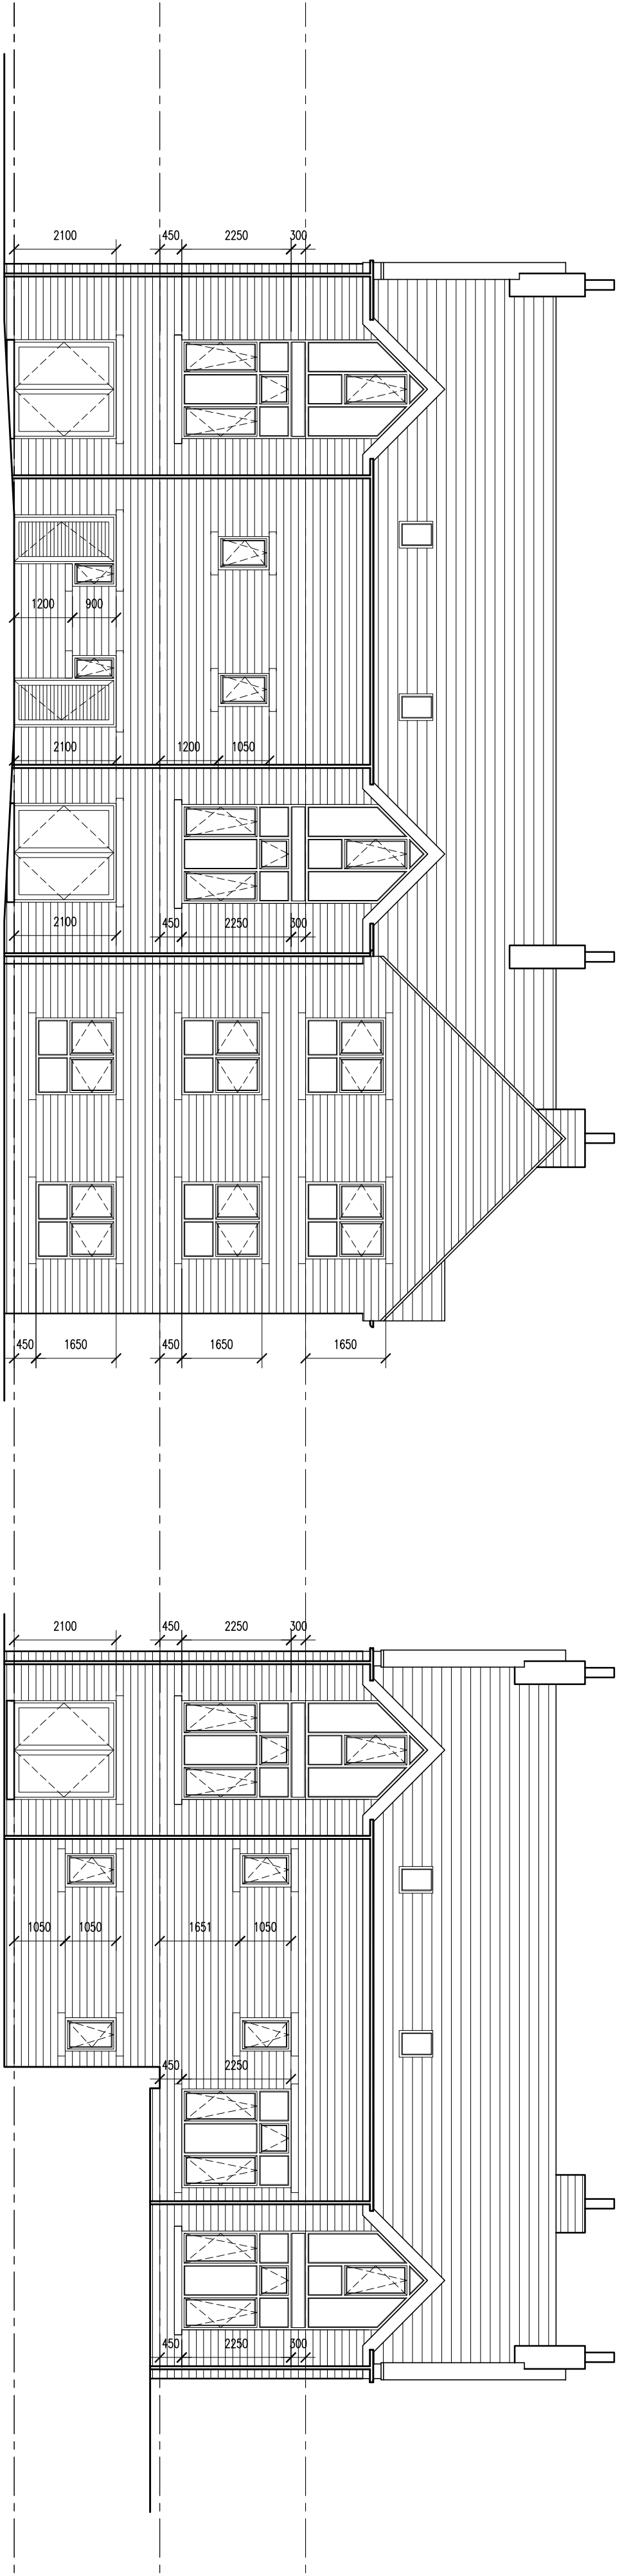

codu Hope Works, 25 Moncrief Street, Sheffield, S3 8EL t: 0114 279 6003 f: 0114 279 6004 e: information@codustudios.co.uk				Codu Studios Ltd						
Leith Properties Ltd c/o LPC Living Ltd				Client						
WYE HOUSE				Job						
BLOCK C				Title						
ELEVATIONS										
DRAWN	CHECKED	DATE	SCALE	A1 ISSUE:						
U	-	2014	1:200	1:100						
REVISION	DRAWING STATUS									
A	-			2242-115						