

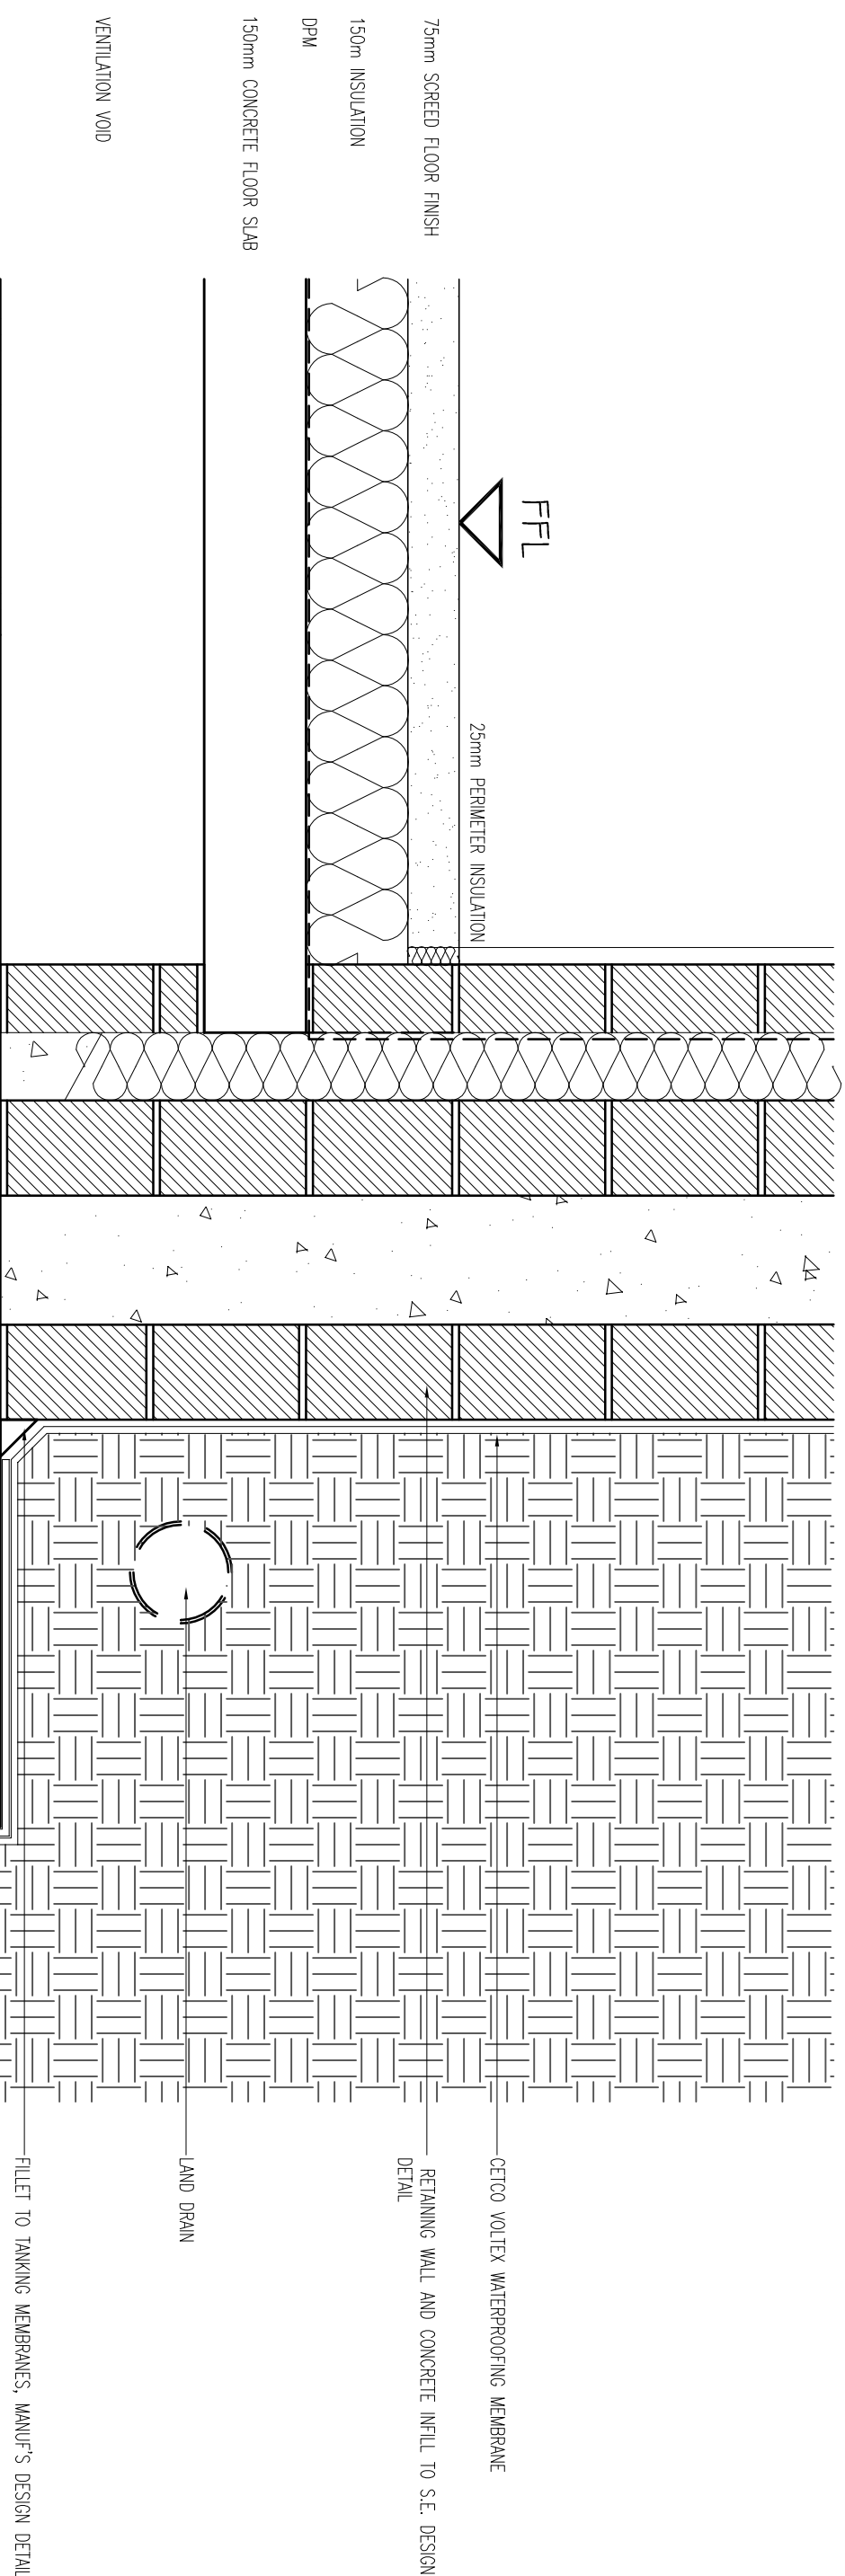



BRICK WINDOW PLAN SECTION DETAIL
SCALE 1:10

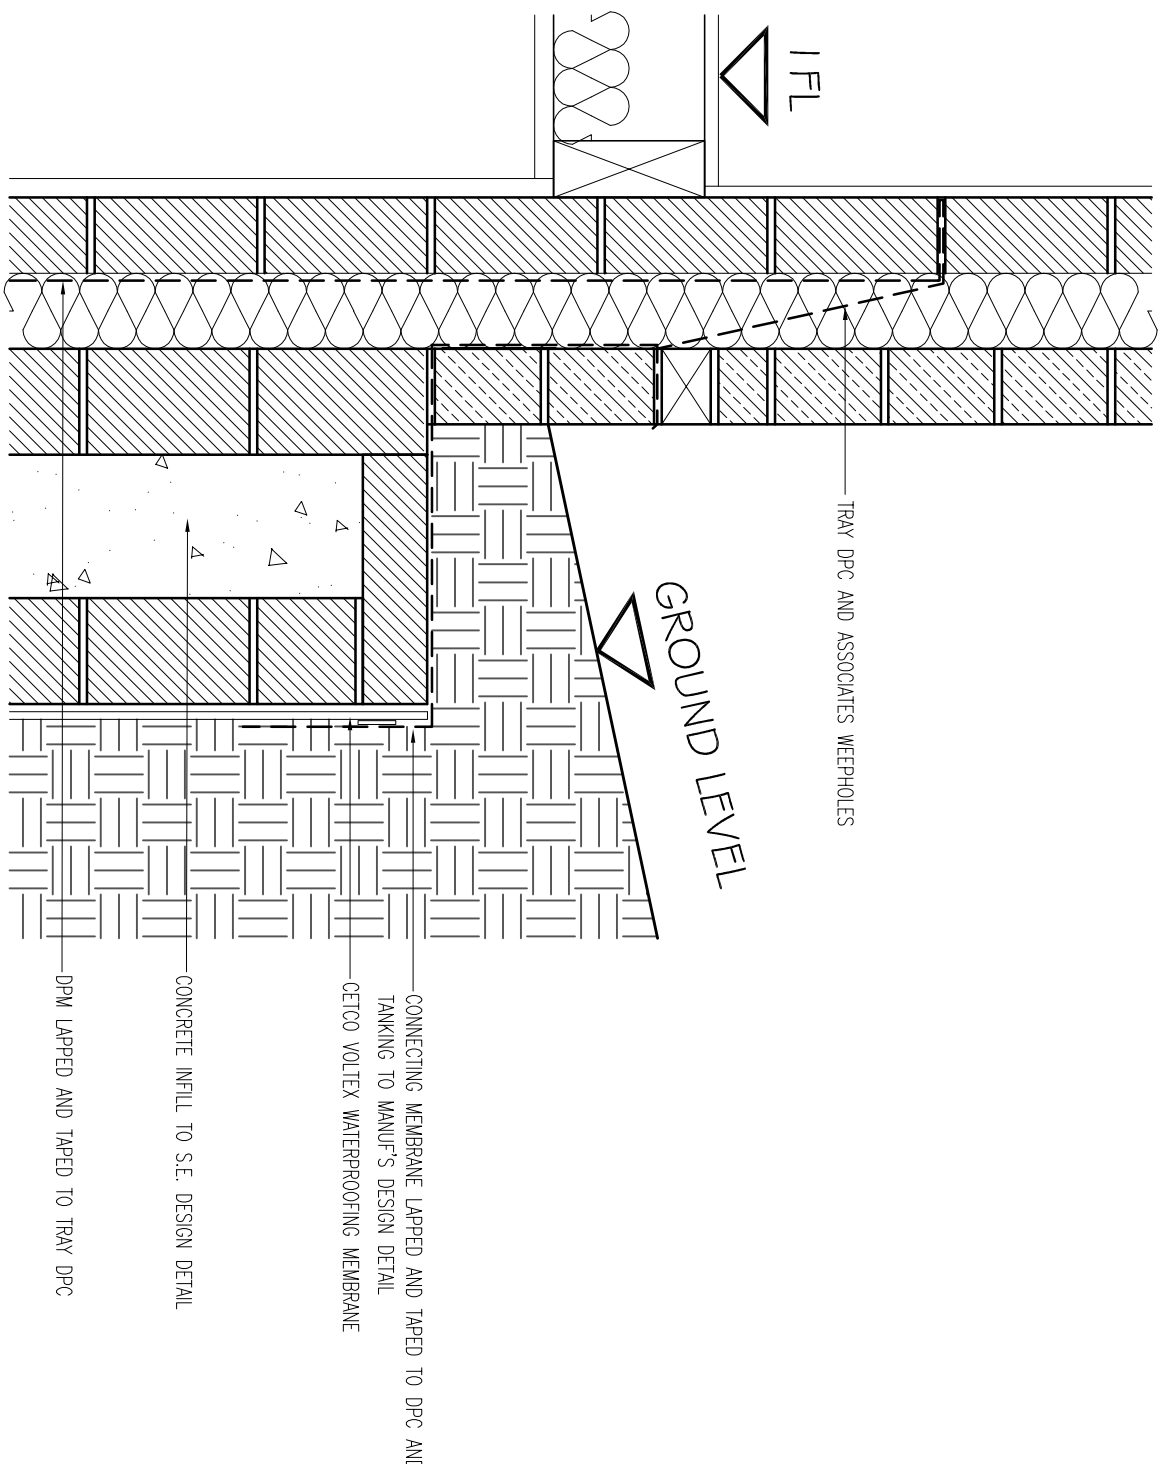


TANKING DETAIL
SCALE 1:10

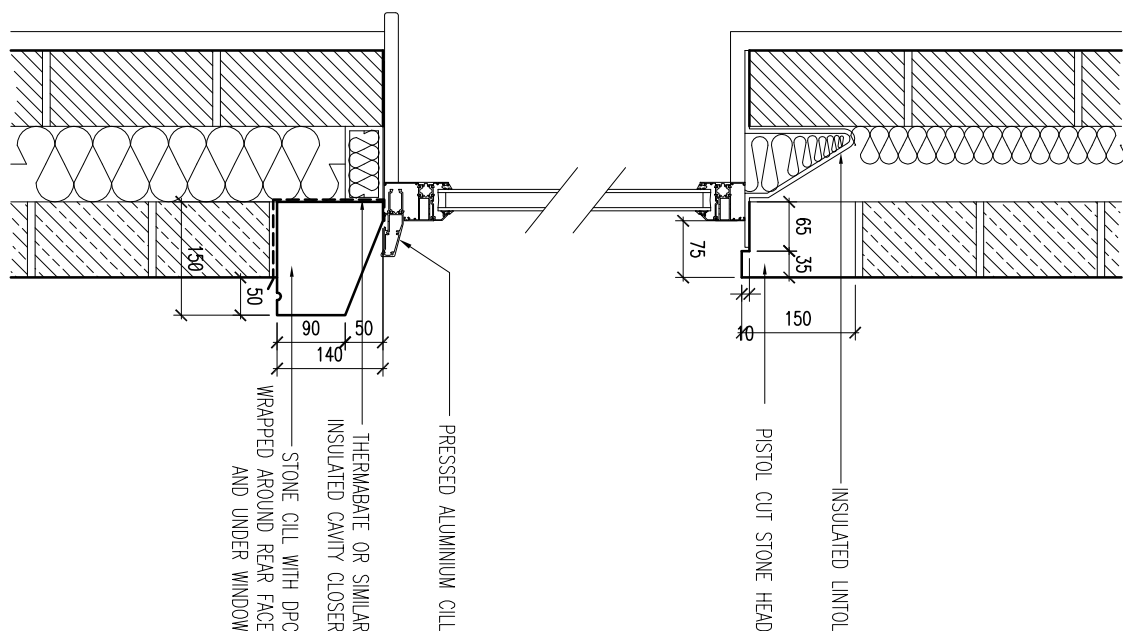


BRICK WINDOW PLAN SECTION DETAIL
SCALE 1:10

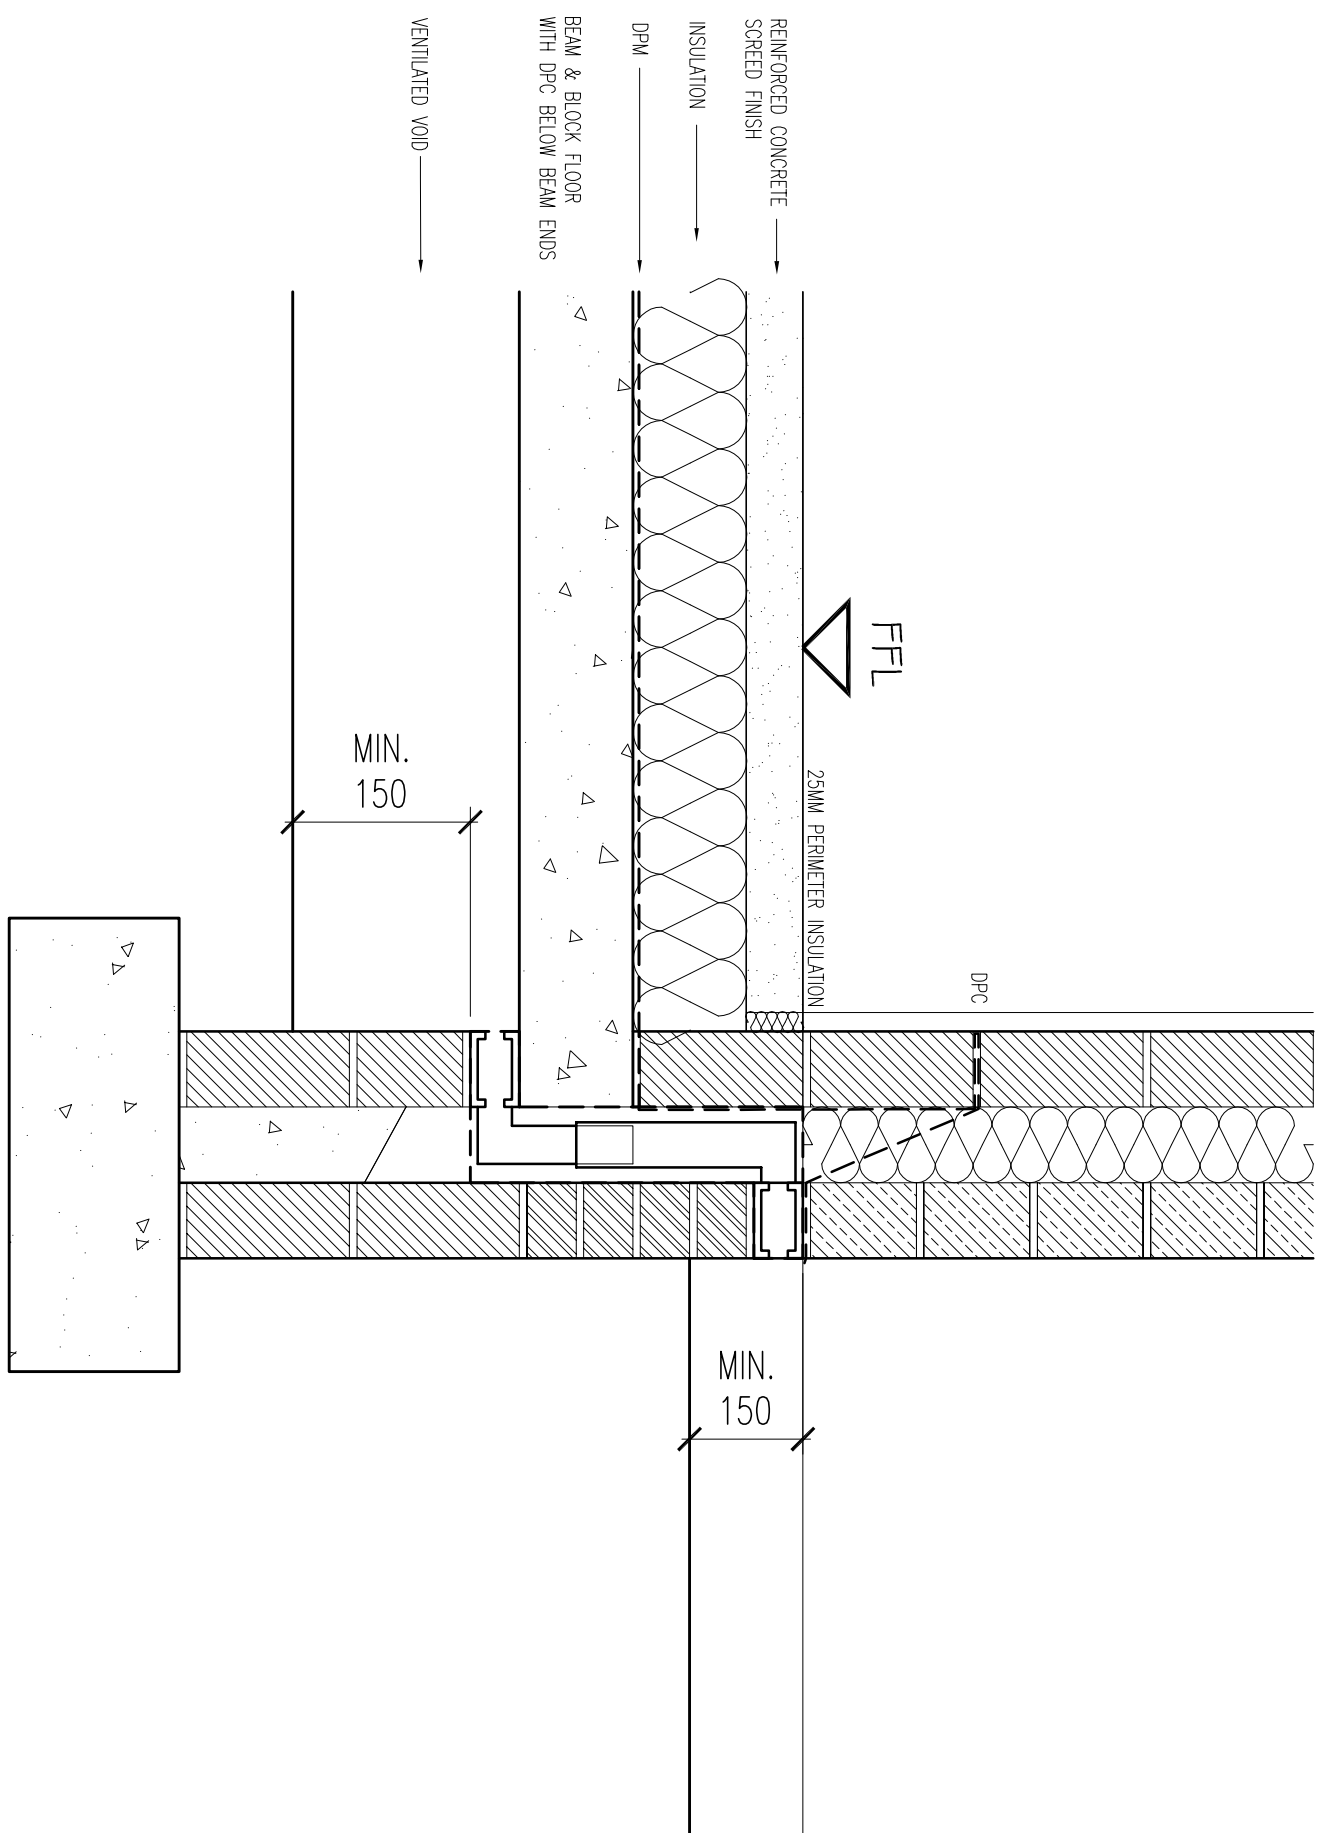

GROUND / DPC DETAIL
SCALE 1:10

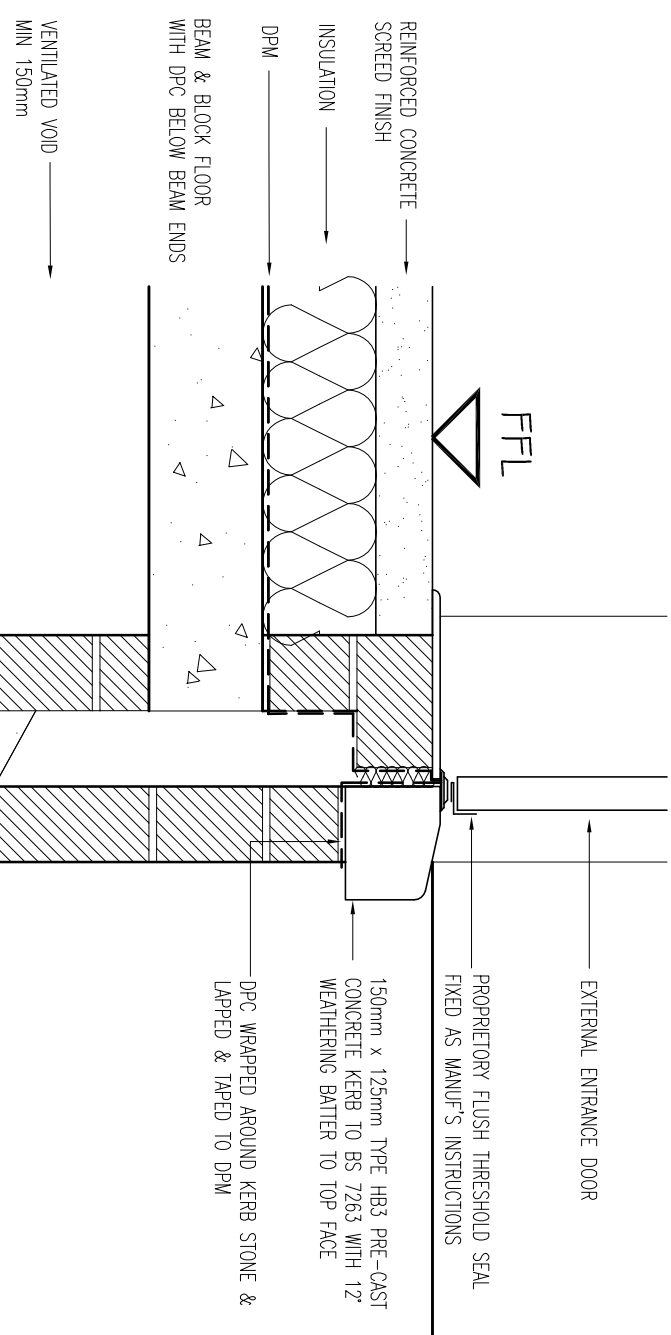

THRESHOLD DETAIL
SCALE 1:10

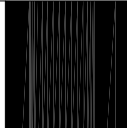					
Coda Studios Ltd Hope Works, 25 Mowbray Street, Sheffield, S3 8EL t: 0114 279 8003 f: 0114 279 8004 e: information@coda studios.co.uk					
Leith Properties Ltd c/o LFC Living Ltd		Client			
WYE HOUSE		Job			
WINDOW, DPC & WALL DETAILS		Title			
DRAWING		CHECKED	DATE	SCALE	A1 ISSUE:
U		-	2014	1:20	1:10
REVISION		DRAWING STATUS			
A		-			
		2242-140			