
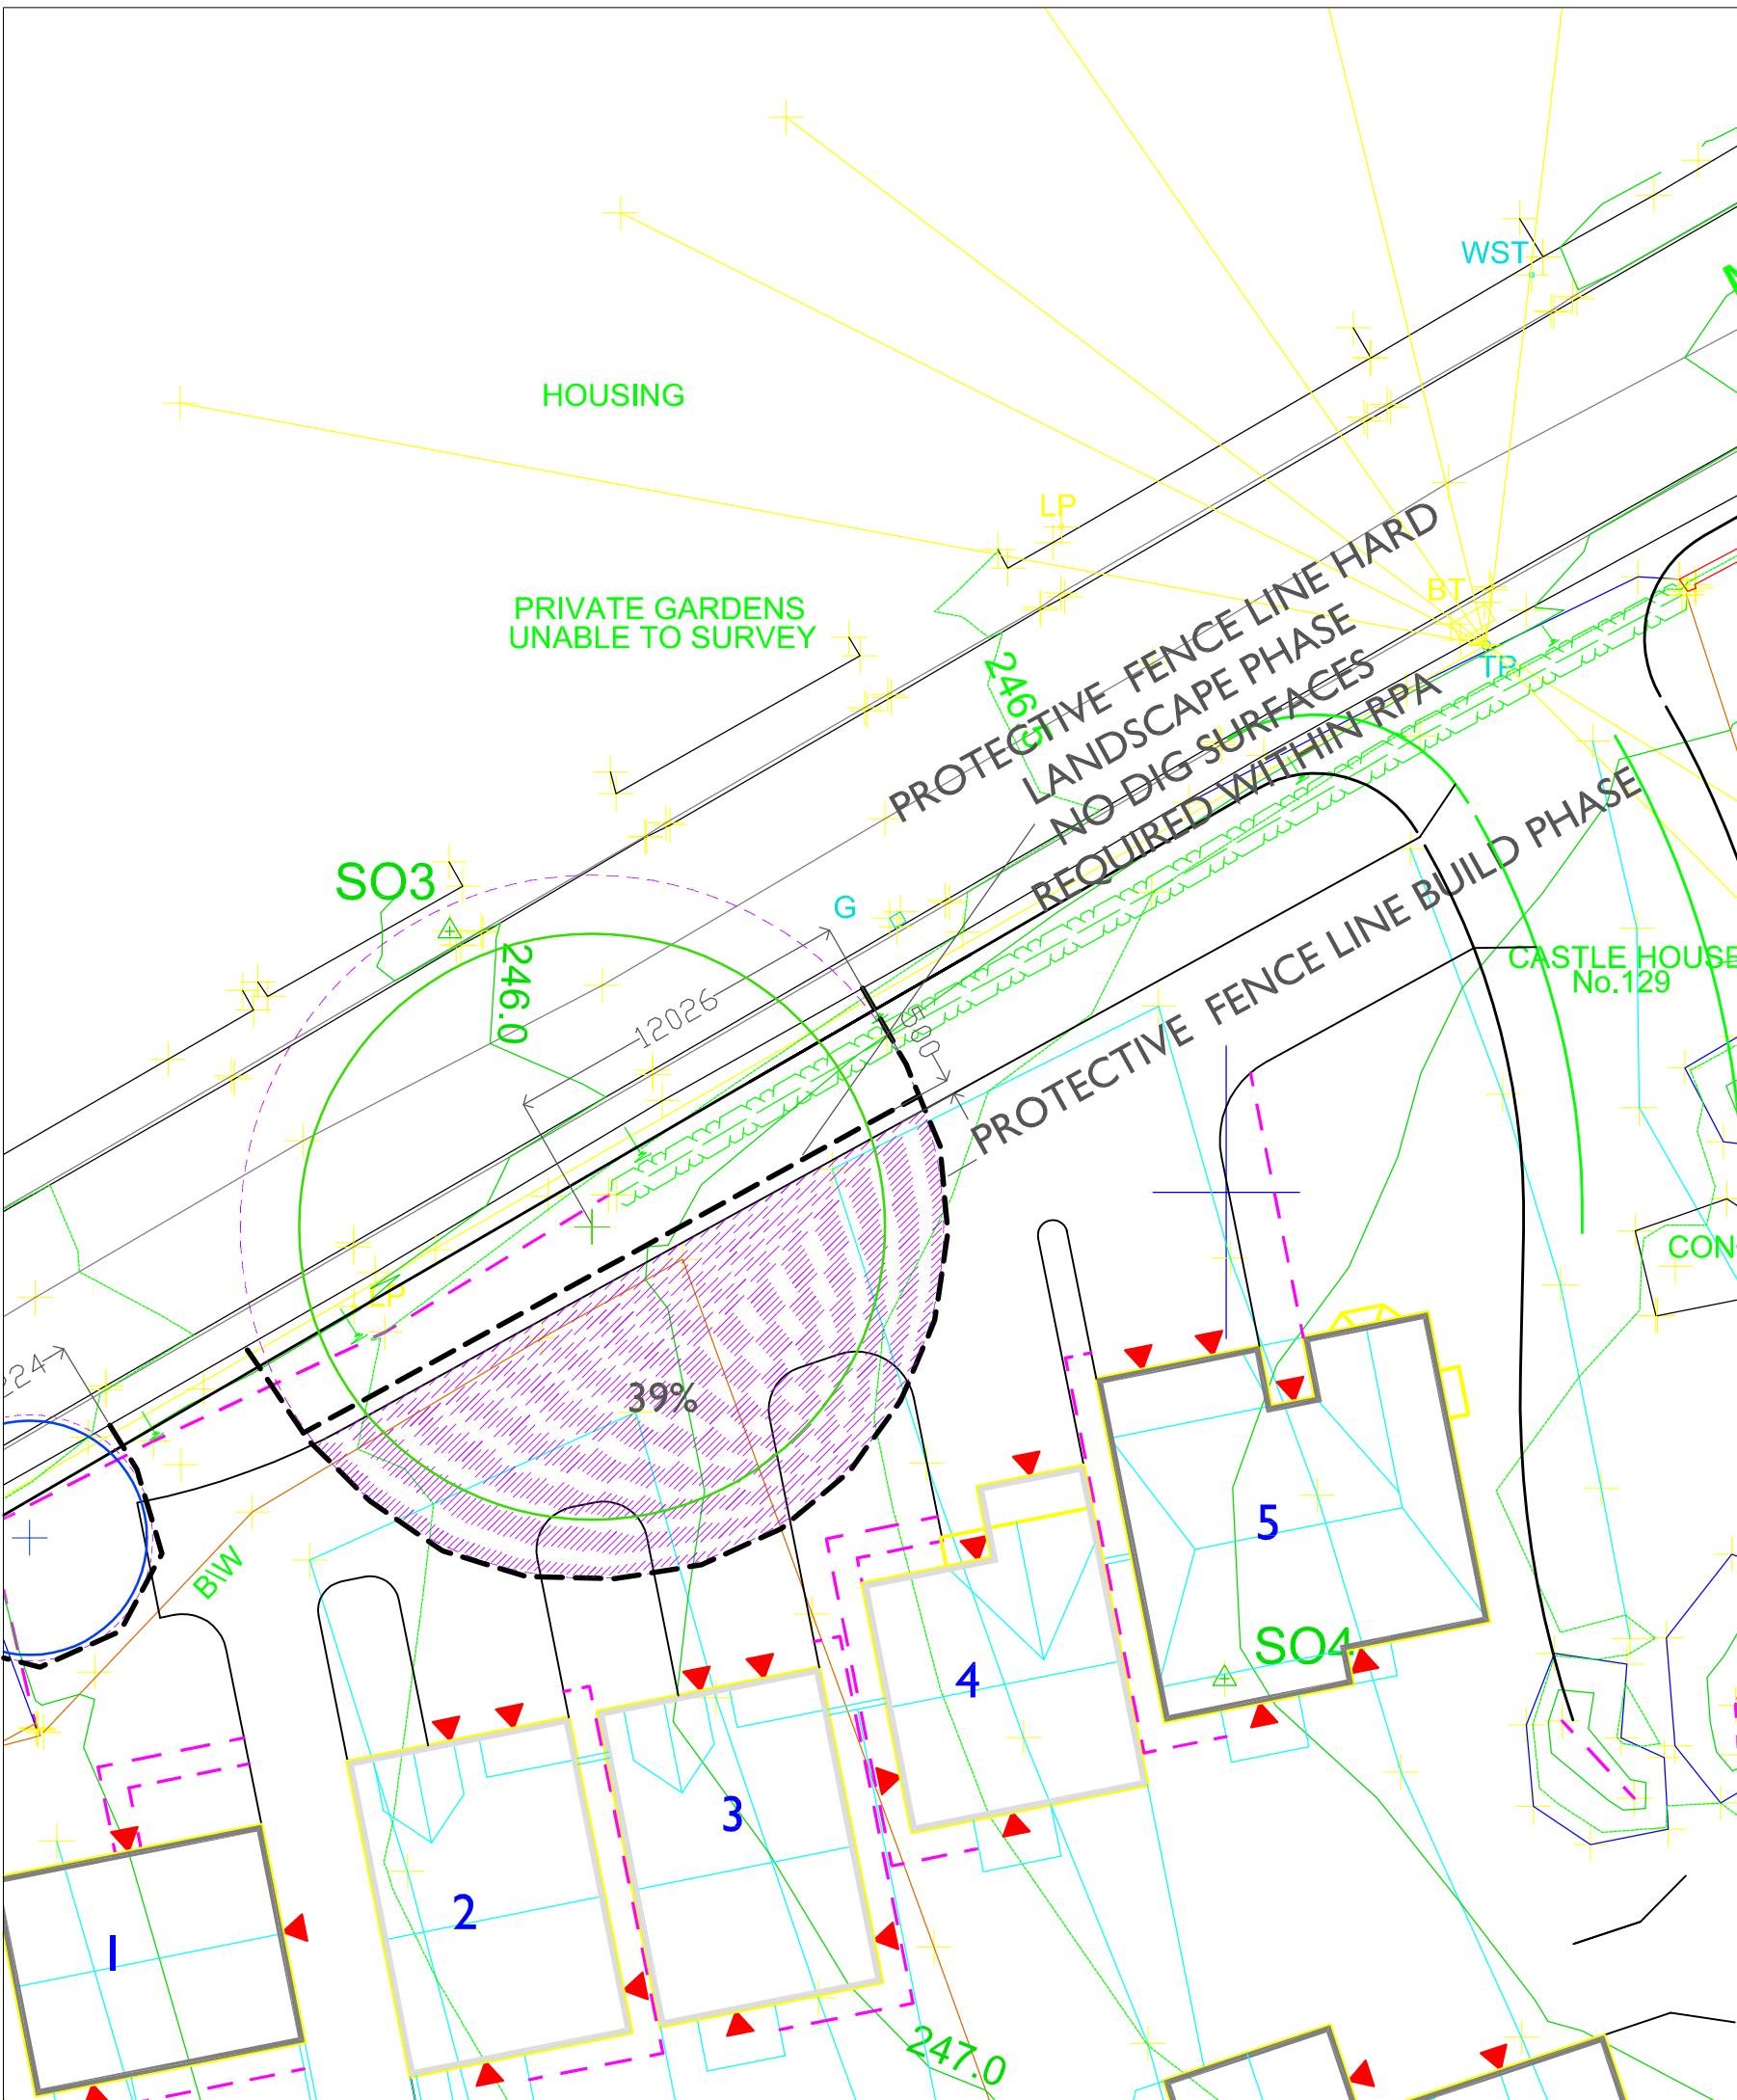
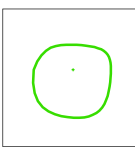
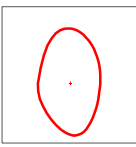
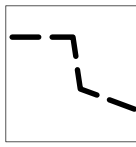
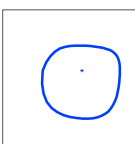
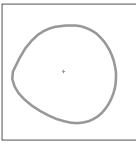


**SURVEY DETAIL A (AS001)**  
Note : G1,G2 and those trees within boundary of 127 Manchester Road are protected by Order 263 see LPA.

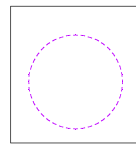

**DETAIL B Showing large Ash T15 in the original survey 15.11.13 to the west of 127 Manchester Road. The new proposed residential units are also shown.**  
Note : T15 Is protected by Order 263 see LPA.

	Category B trees to be retained (Blue)		Category U trees to be removed (Red)		Dashed black line indicates protective fencing to be provided before work commences on site to BS5837:2012
	Category B trees to be retained (Blue)		Category C (Grey) Could be retained		Root Protection Areas RPA's

Amendment	By	Date	Rev
Project title	Dwg No	TCP_001	--
Project No	Drawn	Date	Scale
1410615	EM	02.07.15	1:200 @ A2
Client			