


EXISTING SITE PLAN
1:500@A3

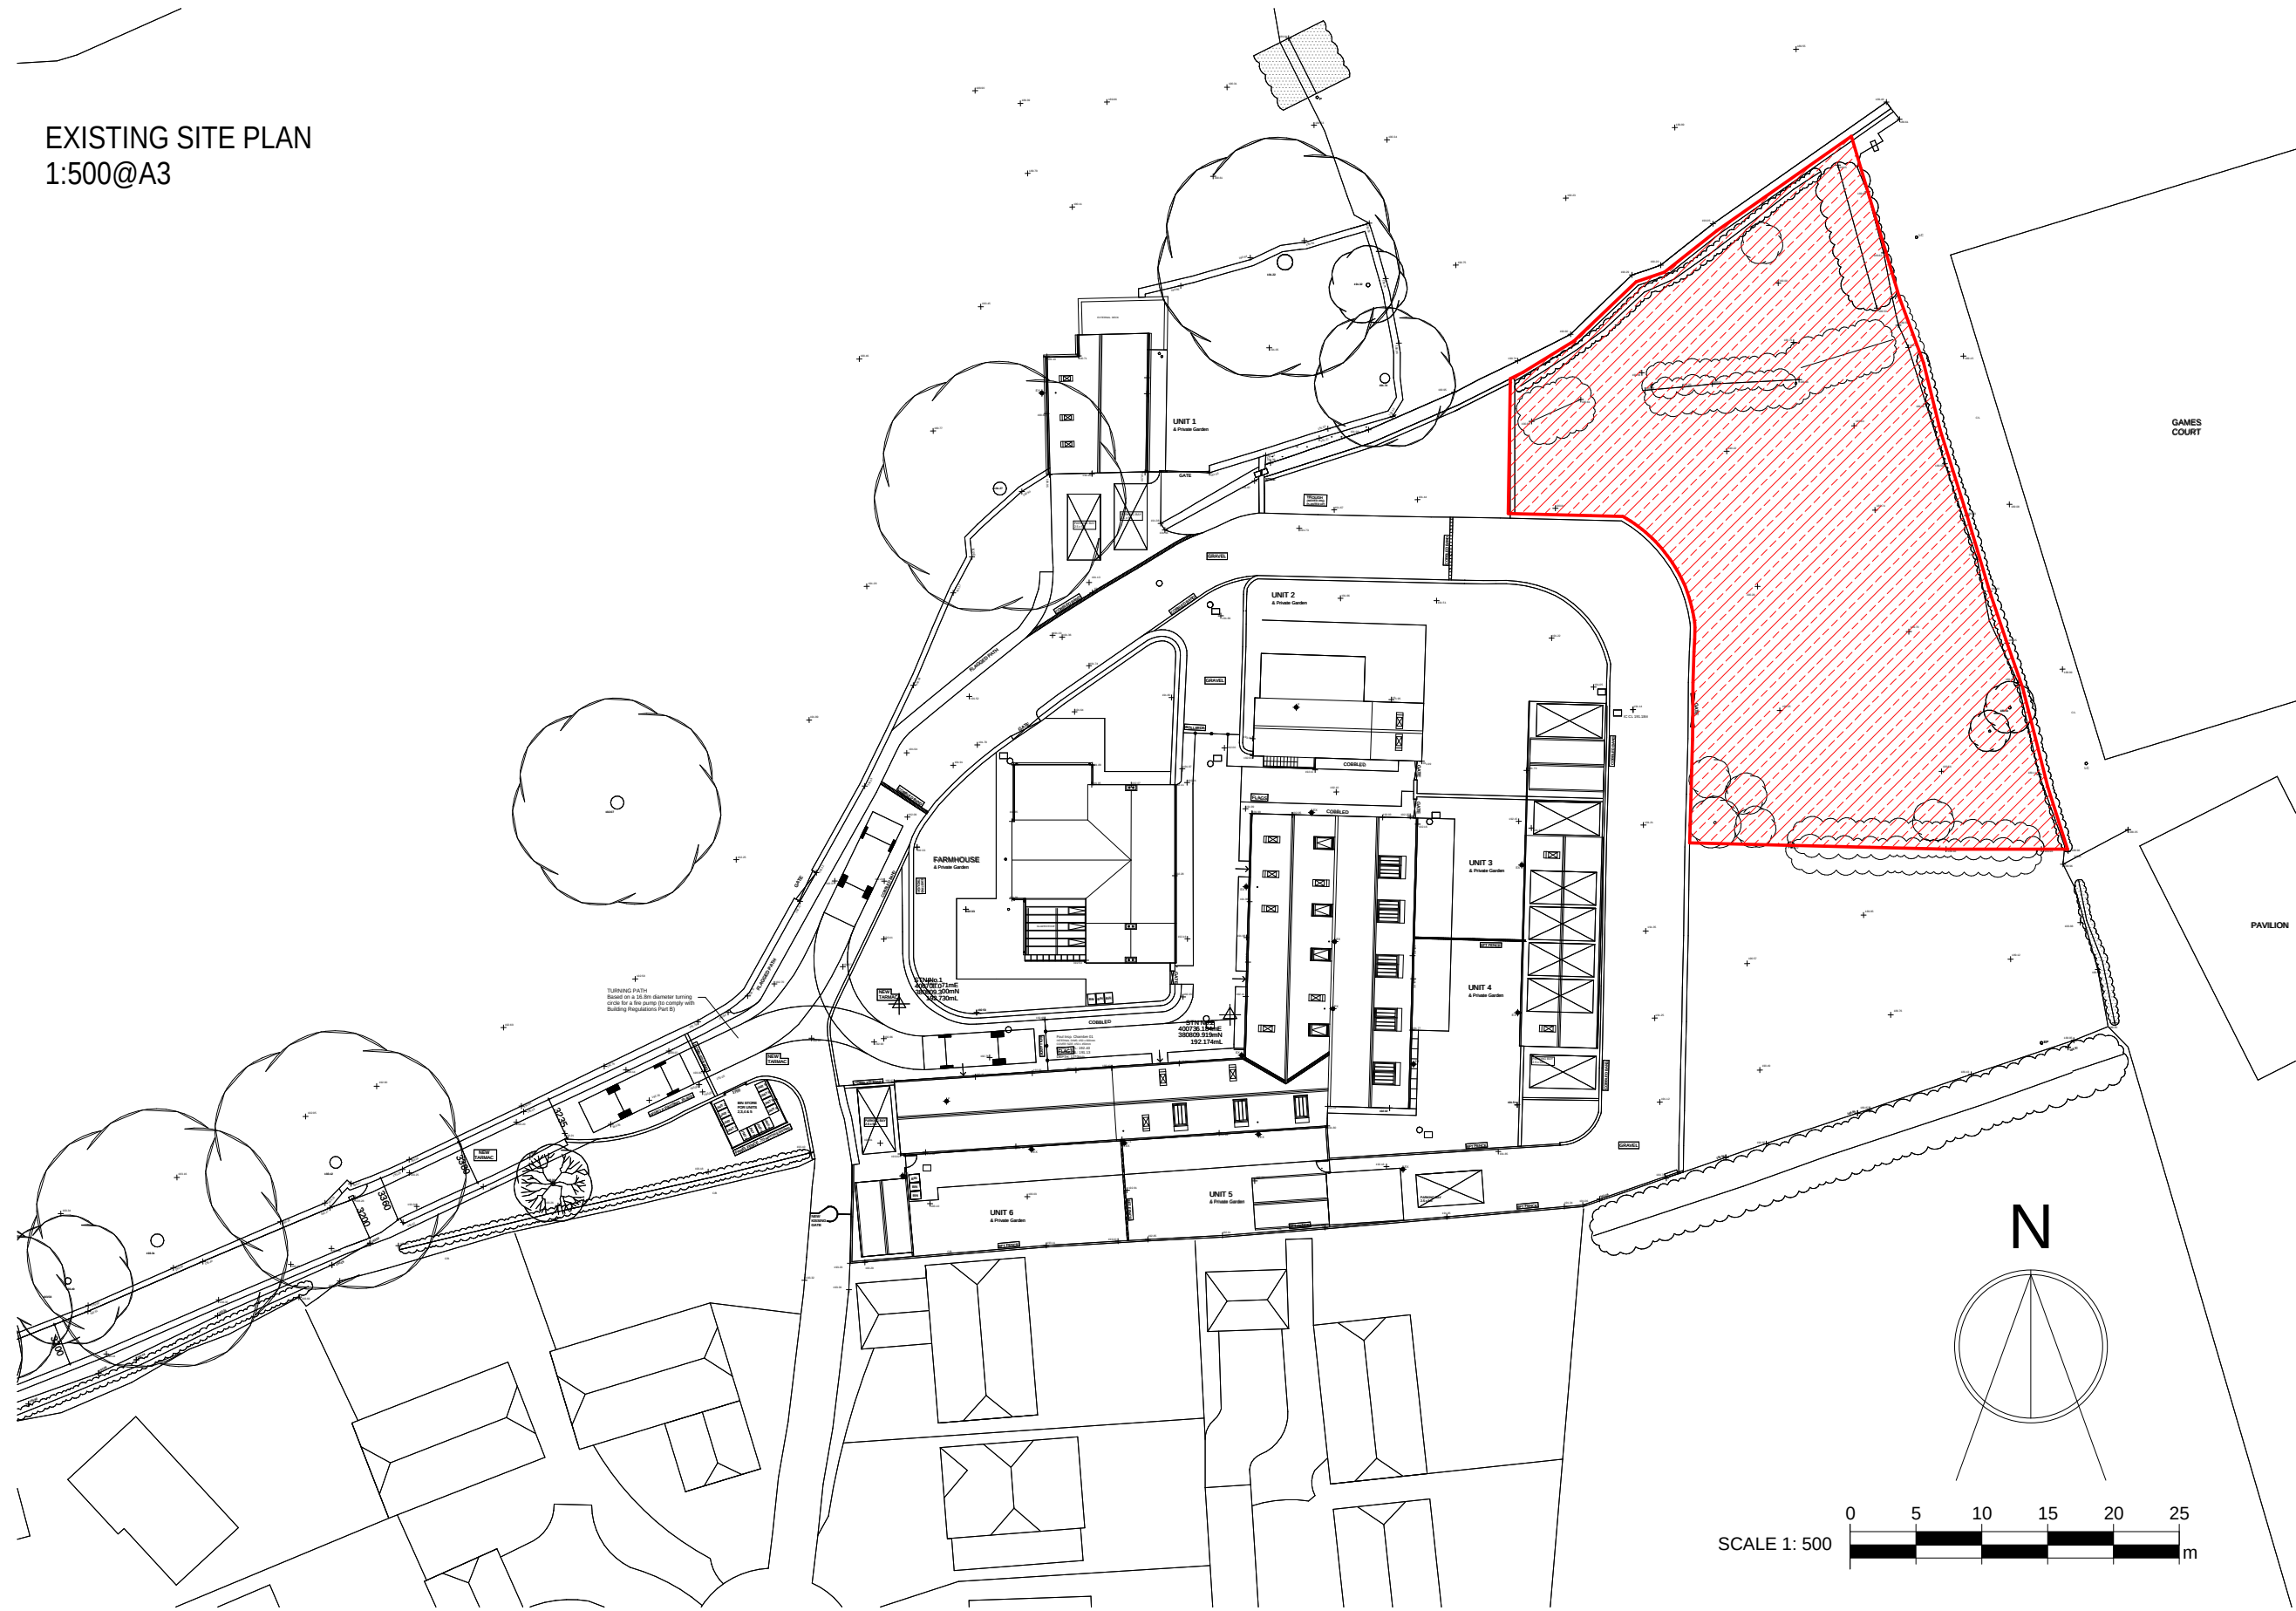

Proposed House
Existing Site Plan

Reddish Barns

RB-009

NBDA
ARCHITECTS