
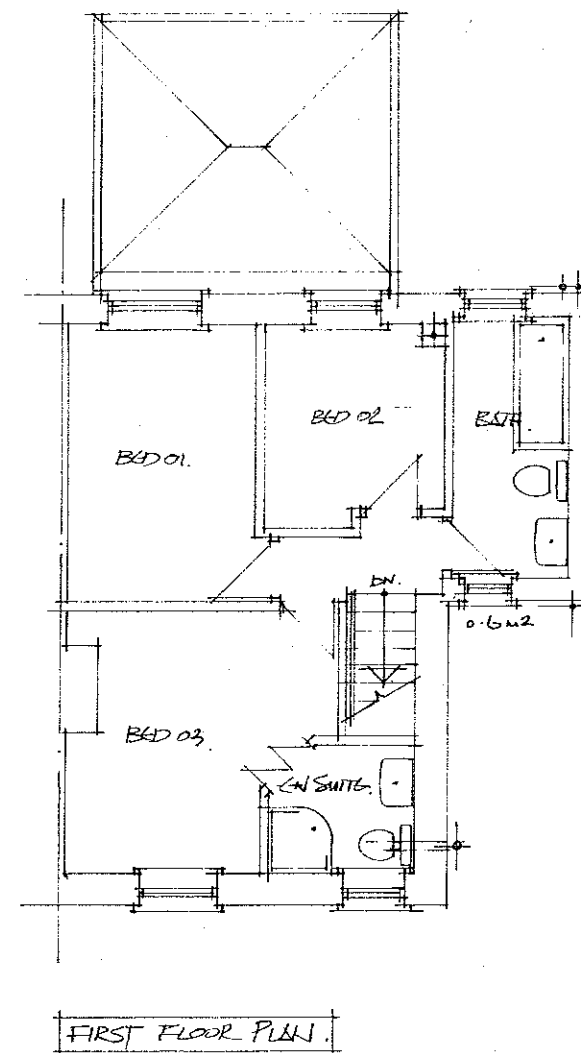


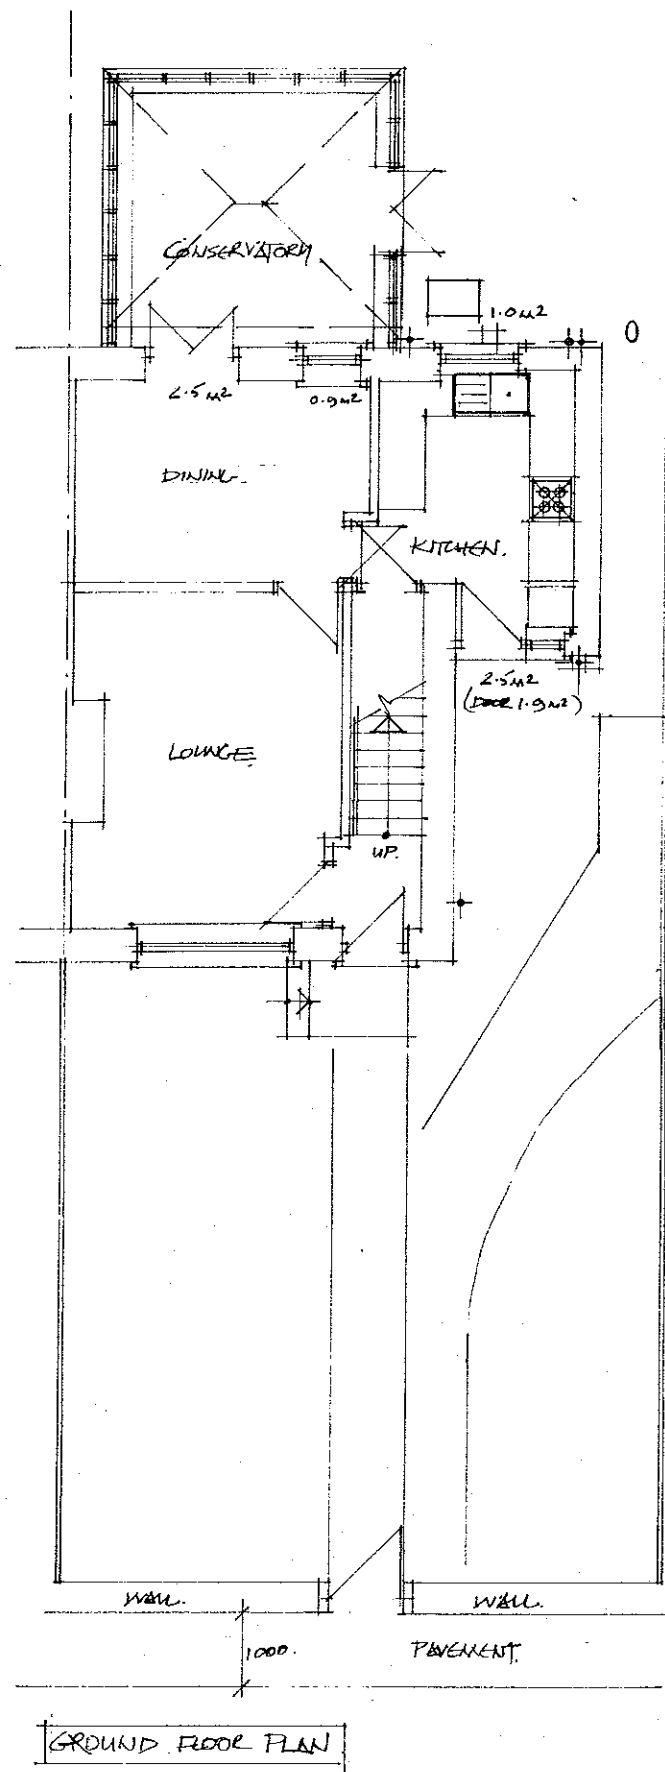

CLIENT:	MR & MRS WILD		
PROJECT:	20 VAUGHAN ROAD WHALEY BRIDGE		
TITLE:	PLANS AS EXISTING		
A P DESIGN ARCHITECTS AND PLANNING CONSULTANTS 4 KINDER VIEW, NEW MILLS, HIGH PEAK SK22 4DB TEL: 01663742169 MOB: 07814612970			
SCALE	DRAWING NO	REV	
1:100	01		