


Section A - A

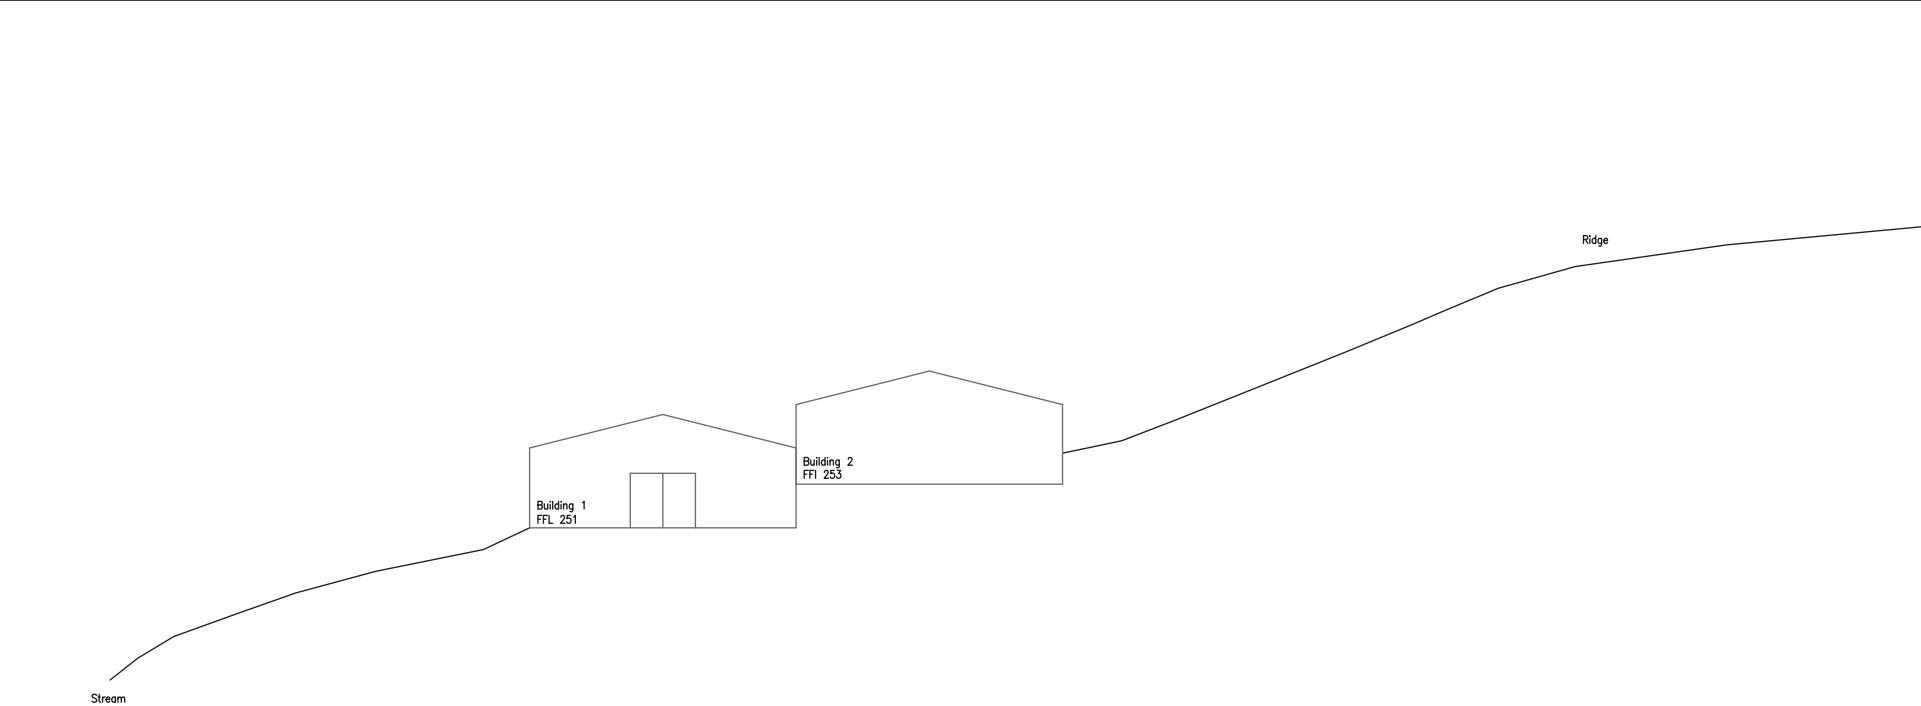

Section B - B

Copyright:
This document and all information contained herein is the sole property of CBRE, reproduction in any form is strictly forbidden unless permission in writing is obtained.

Warning:
No dimension is to be scaled from this drawing. All Contractors must visit site and will be responsible for taking and checking all dimensions and conditions related to this work. Designer must be advised of any discrepancies in writing.

Legend:

Revision	Status	Date	Description
1	1	1	1

Project: Rock Bottom Farm
Address: Land at Moorside Farm, Chisworth
Drawings: Sections through
Date: Jun 16
Scale: 1/250 @ A3
Drawn: SS
Check: n/a
Rev. No. A
Drawing Status: PLANNING