


PLEASE INFORM THE ARCHITECT IF YOU HAVE DIFFICULTIES READING ANY NOTES OR DIMENSIONS ON THIS DRAWING.

Work with care. Read all dimensions.
Read this drawing with all other architect's and consultants' drawings and specifications and report any errors or omissions to the architect.
Copyright for this drawing and its content belongs to MMA Design Ltd.

- 
- Denotes application site area.
 - Denotes area outside of application site area owned by Seven Trent Water.

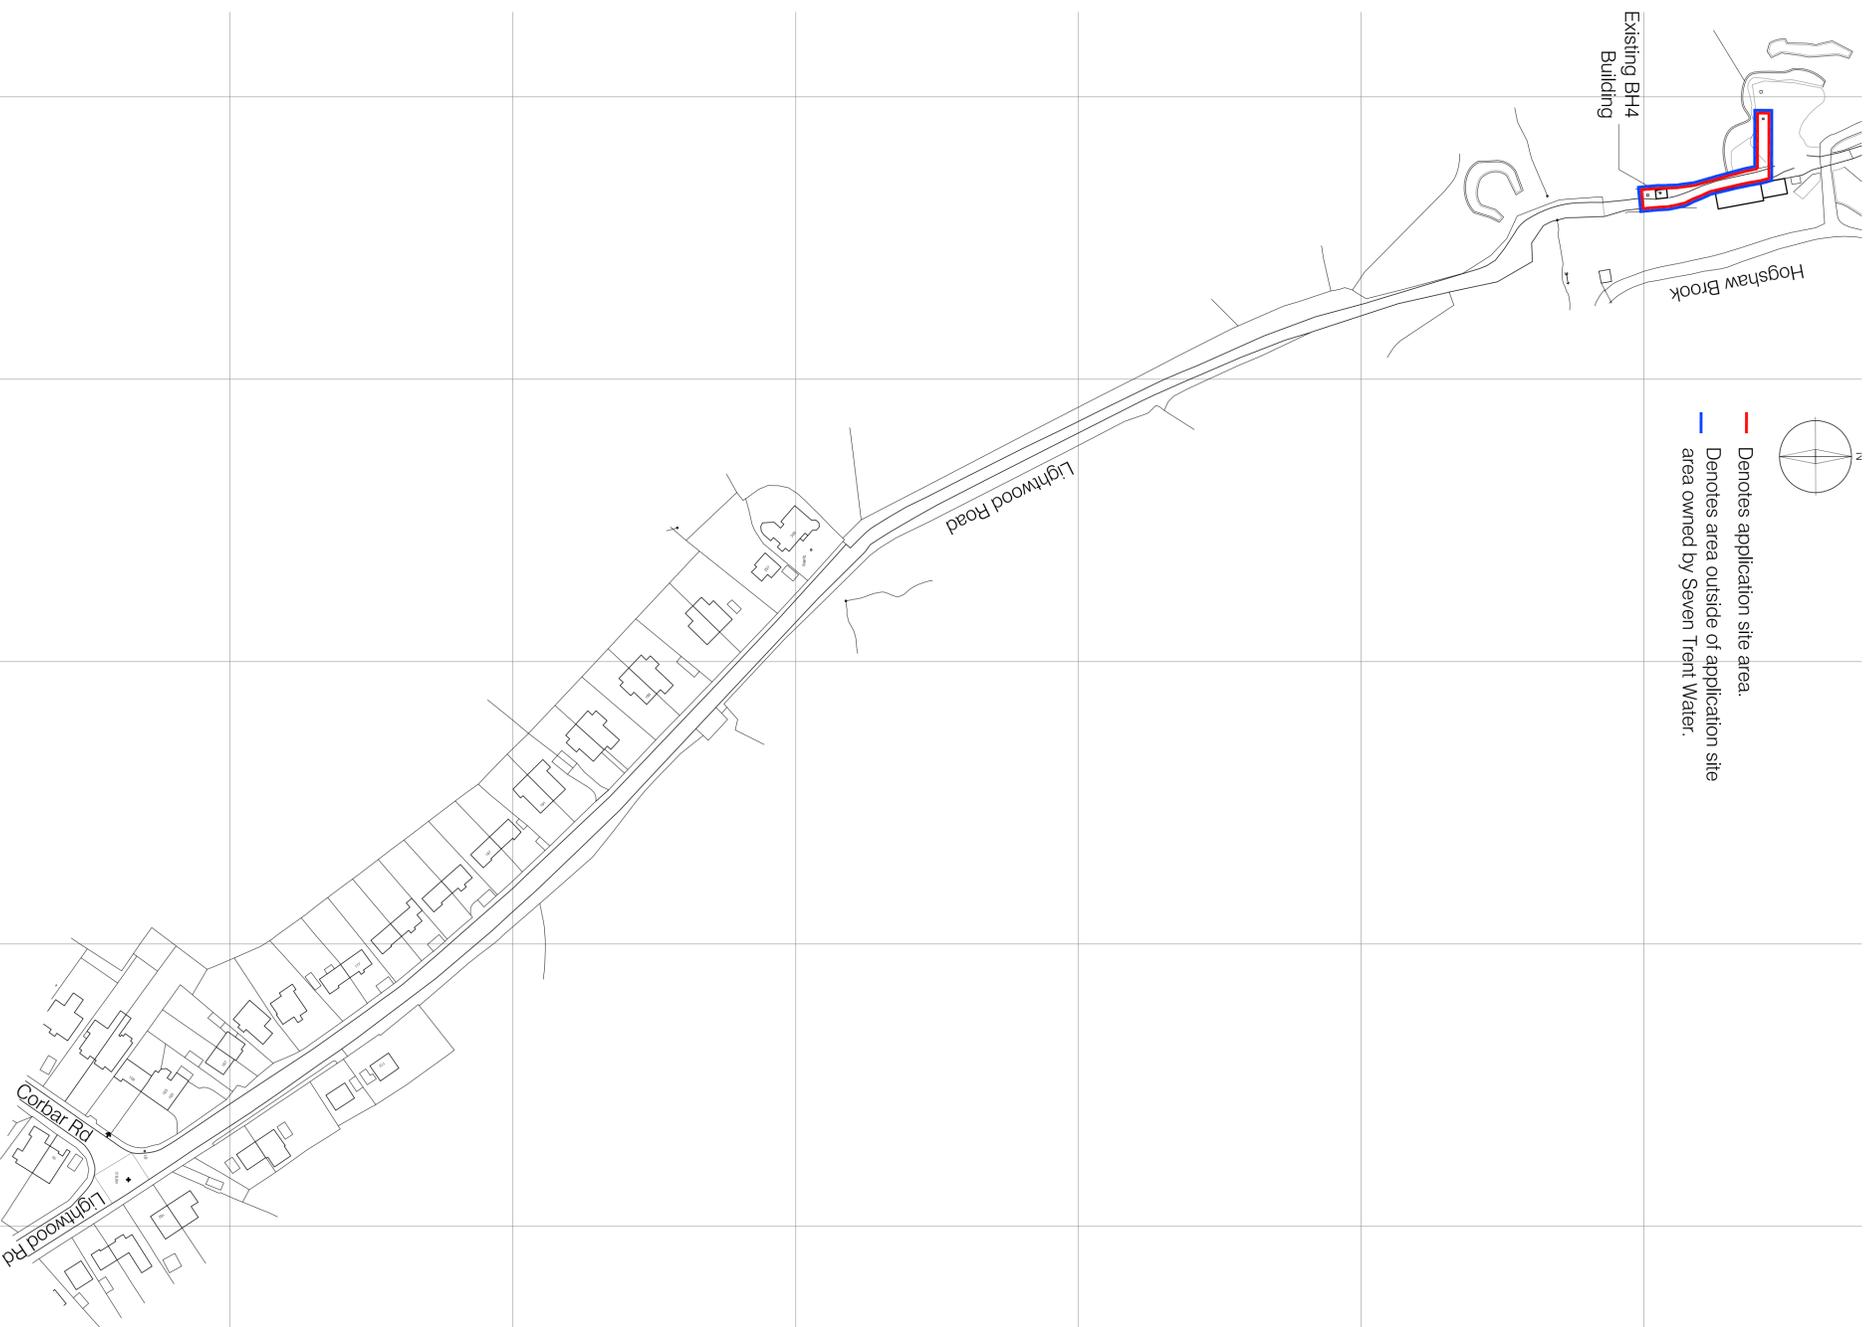

SITE LOCATION PLAN
AS EXISTING 0m 50m 100m 150m 200m
SCALE 1:1250

PLANNING DRAWING (P)

**Nestle Waters, Buxton
Works at BH4 and BH6**

Site Location Plan	Scale	1:1250 @ A1
As Existing	Project No.	1818 006

MMA Design Ltd
The Cheese Factory
Longford Lane, Longford,
Ashbourne, Derbyshire, S.
DE6 3PT
Tel: 01455 330510
Fax: 01332 262016
info@matthewmontague.co.uk
www.matthewmontague.co.uk

MATTHEW MONTAGUE
ARCHITECTS