

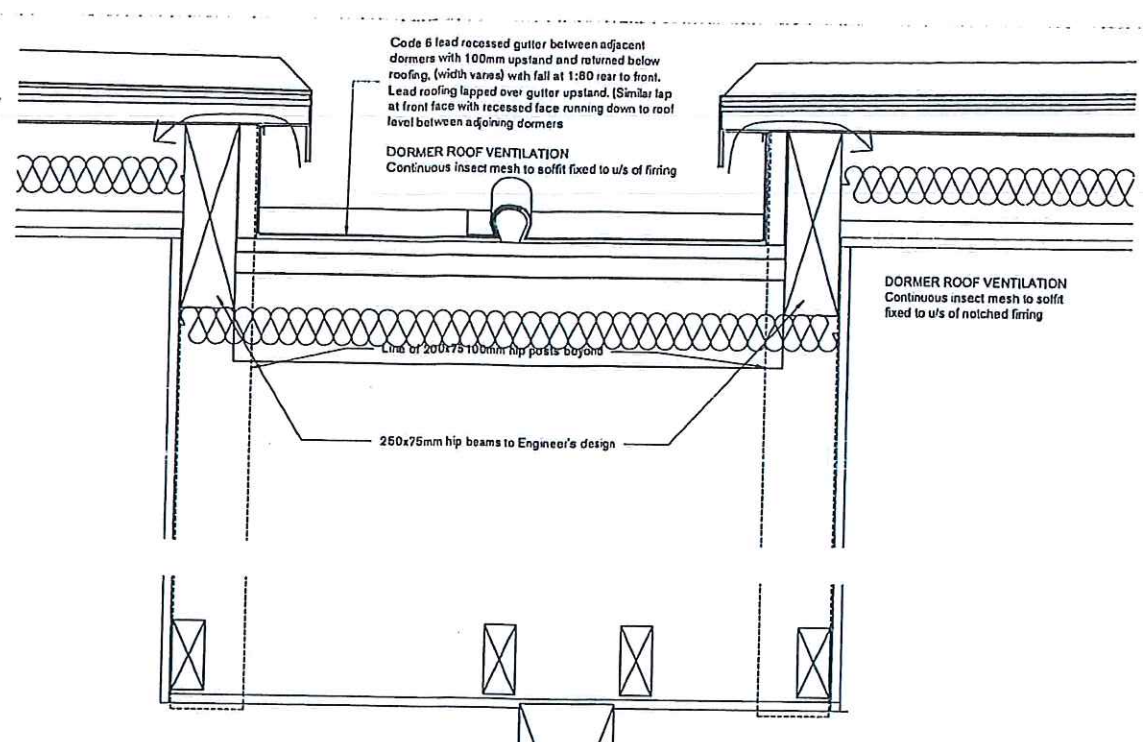


DETAIL 1 - Typical Section Through Dormer Cheek
(lift enclosure similar see drg no (02)AL(2) 005)
Scale 1:20

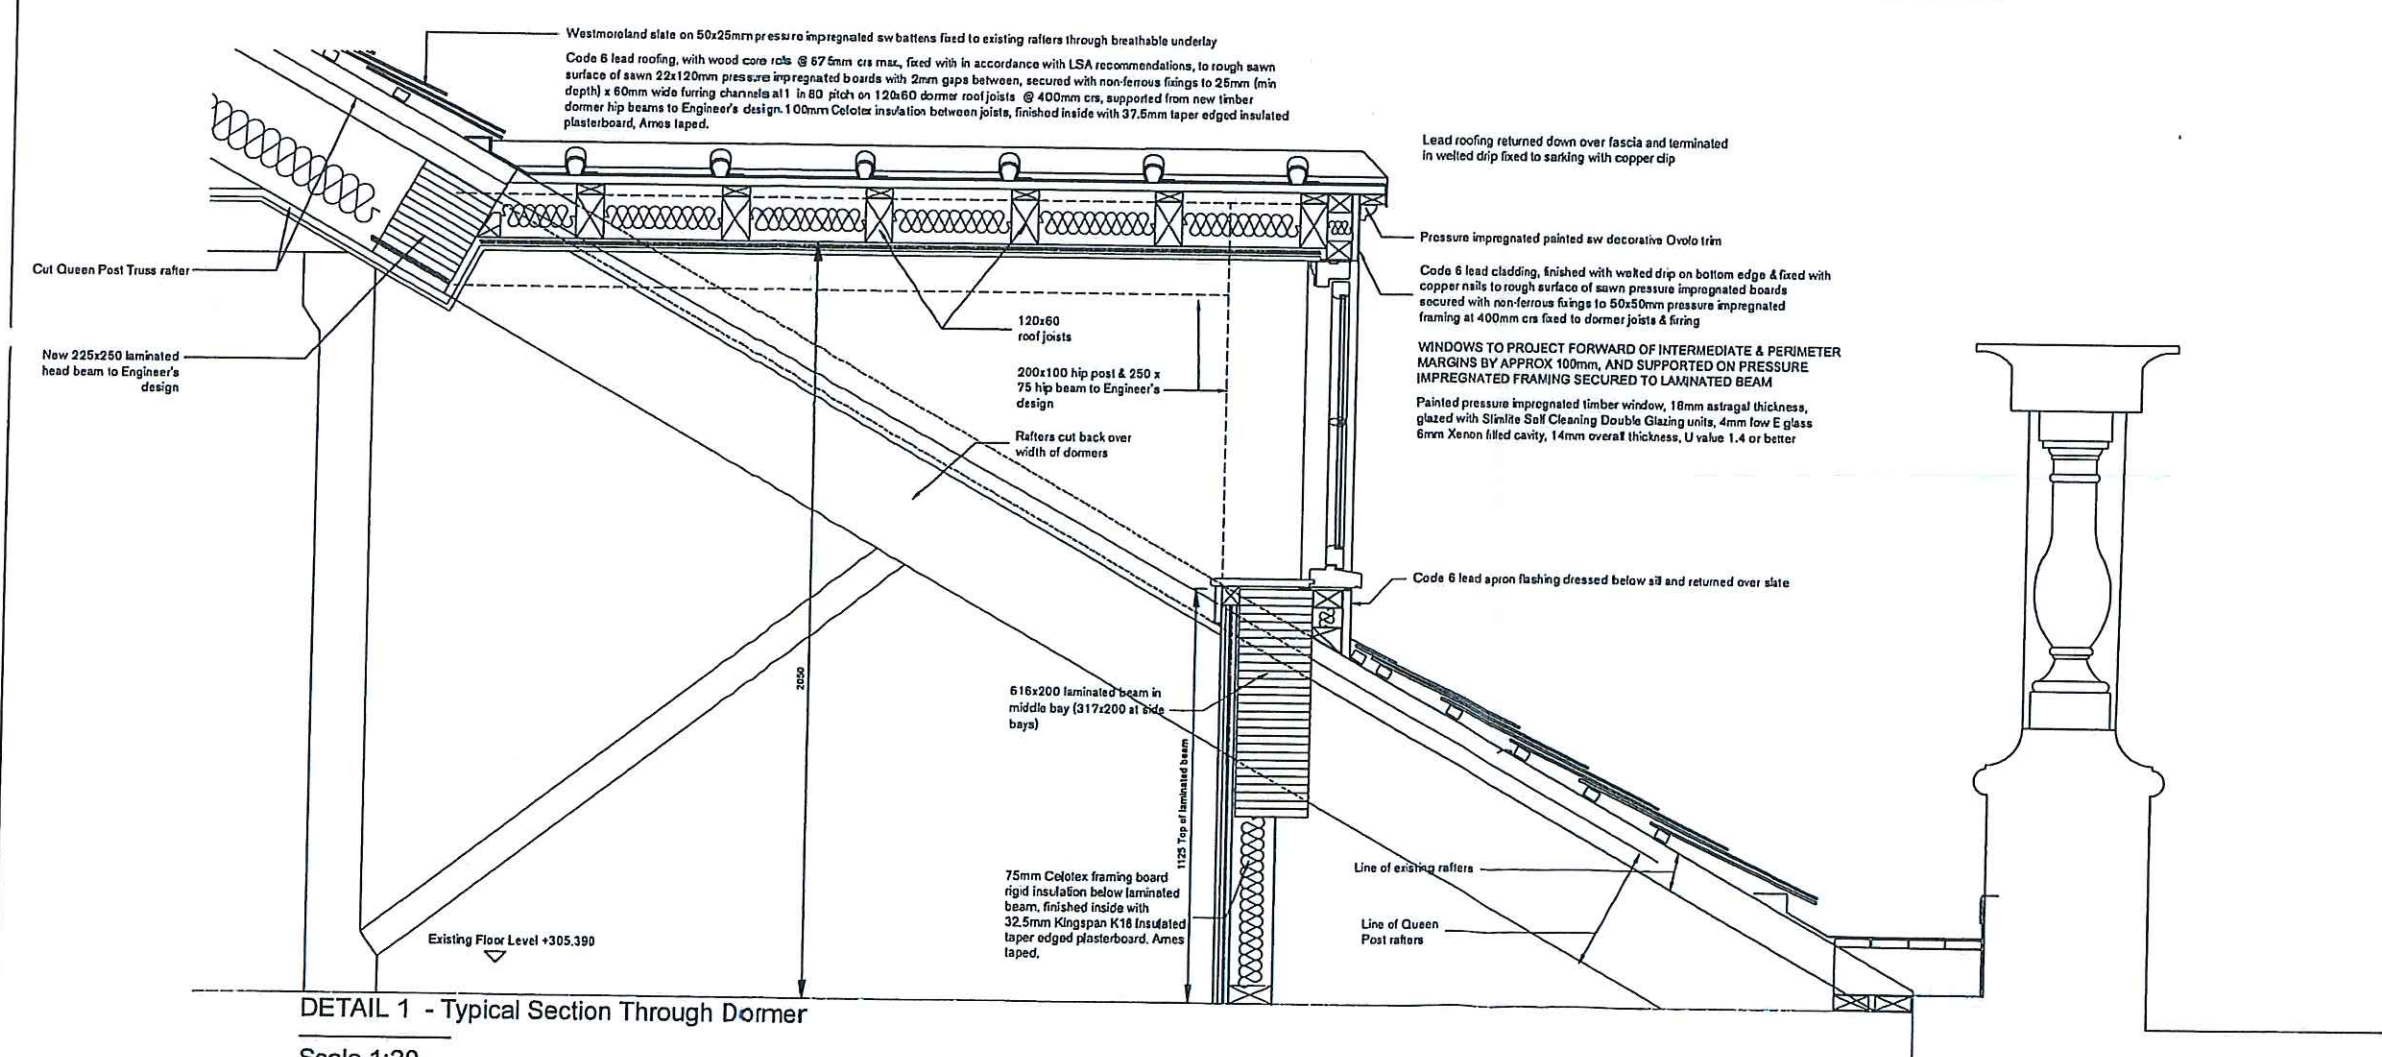

DETAIL 2 - Section through Dormer Recessed Valley Gutter
Scale 1:20

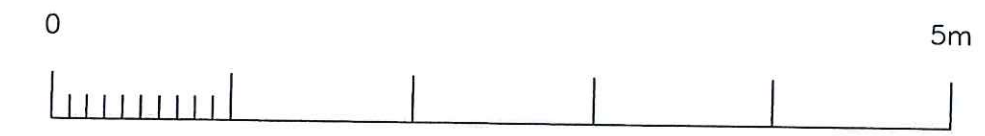

DETAIL 1 - Typical Section Through Dormer
Scale 1:20

Notes
Do not scale from this drawing all dimensions to be checked on site and architect notified of any discrepancies copyright reserved.
Curious owns the copyright of this drawing, which must not be reproduced in whole or part without the written permission of Curious.

CONSERVATION ARCHITECTS
Nicholas Jacob Architects
89 Berners Street, Ipswich, Suffolk, IP1 3LN
Tel: 01473 221150 Fax: 01473 255550
www.njaarchitects.co.uk Nicholas.Jacob@njaarchitects.co.uk

NB: ALL DORMER AND ROOF VENTILATION OPENINGS TO BE FITTED WITH PROPRIETARY, NON FERROUS, TIGHTLY FITTING INSECT SCREENS

MW 8/2/16
AR 8/2/16



C	02.10.15	ISSUED FOR CONTRACT	WH	JF
PC1	11.03.15	ISSUED FOR PRE-CONTRACT	JW	LJ
rev:	date:	description:	dm:	chk:
PURPOSE		CONTRACT		

Curious
It all begins with the idea.

client:	BUXTON CRESCENT HOTEL & THERMAL SPA COMPANY LTD			
project:	HOTEL & SPA DEVELOPMENT THE CRESCENT BUXTON			
title:	(02) CRESCENT REFURBISHMENT ATTIC DORMER DETAILS SHEET 3 AS PROPOSED			
scale @ size:	1:5 @ A1	date:	02.02.14	classification:
drawn:	SMH	checked:		approved:
drawing stage:	CONTRACT			
project no:	20046	work stage:	(E)	drawing no:
				(02) AL(2) 013 C
Curious Architects 14 Waterloo Street Glasgow G2 7DS T: 0141 582 5582 W: www.thinkcurious.com				