




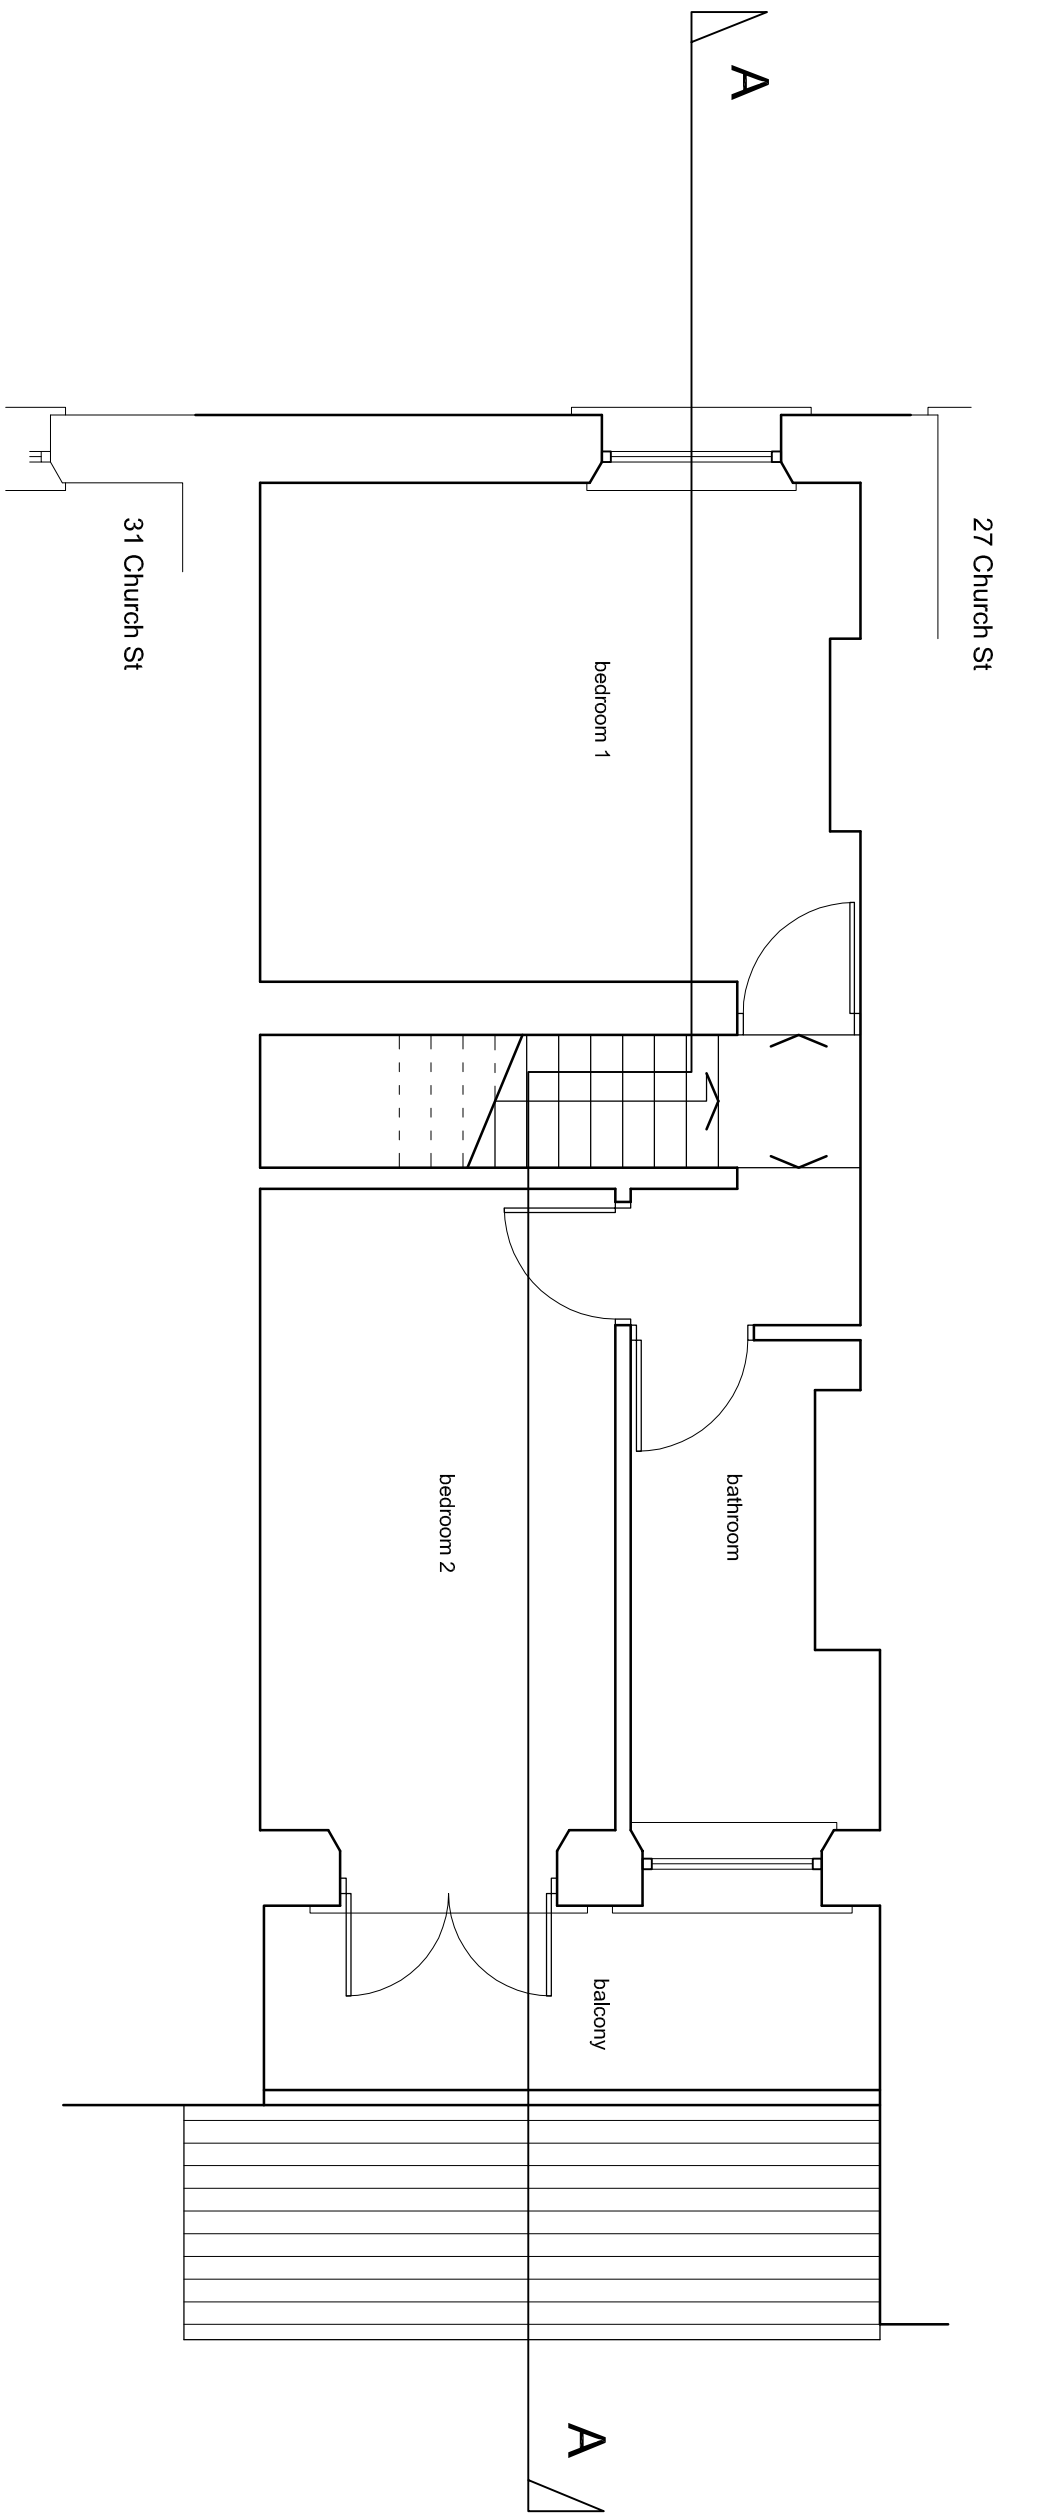

FIRST FLOOR LAYOUT

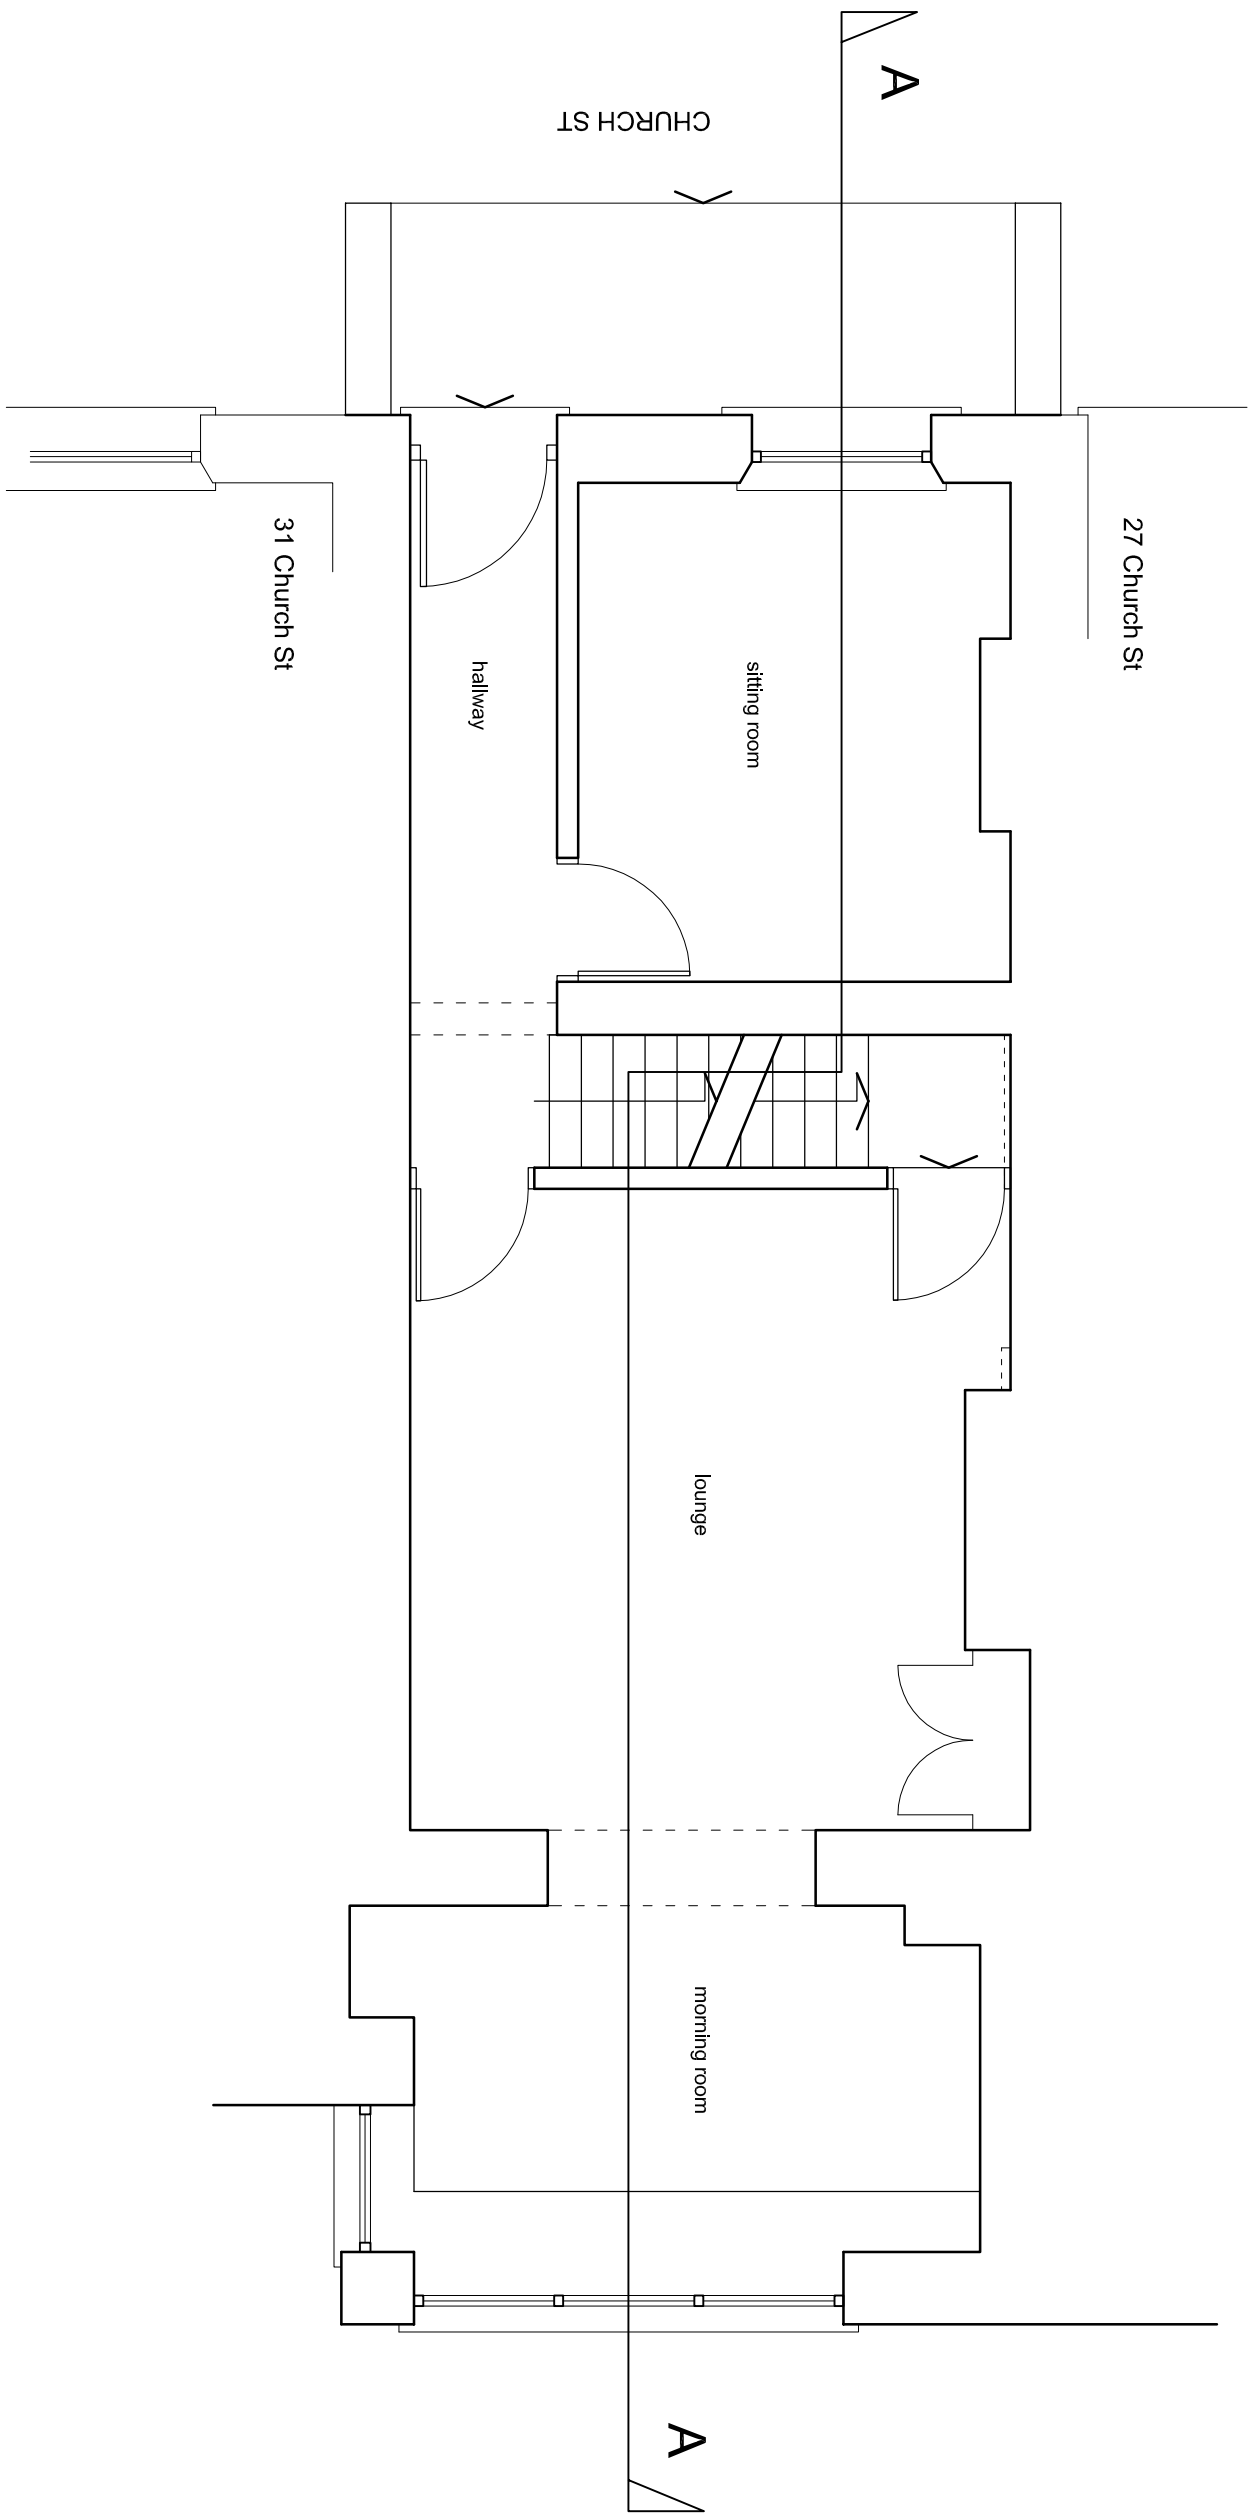

GROUND FLOOR LAYOUT

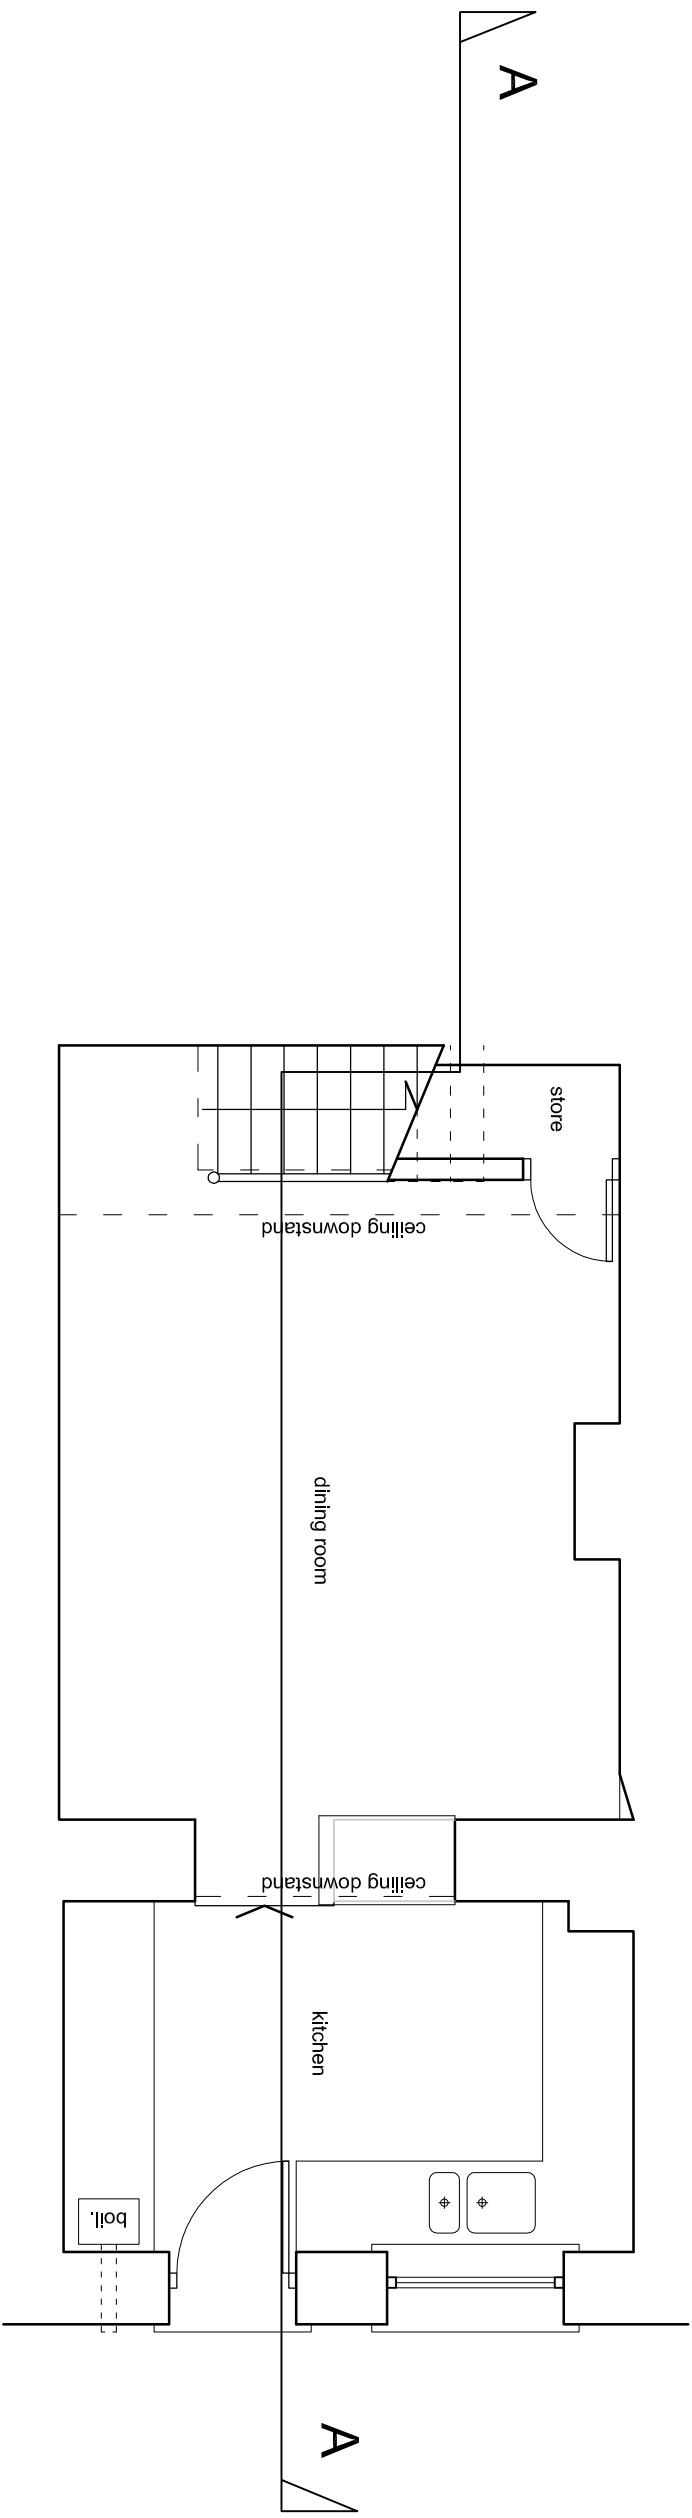


BASEMENT LAYOUT



FRONT ELEVATION

REAR ELEVATION

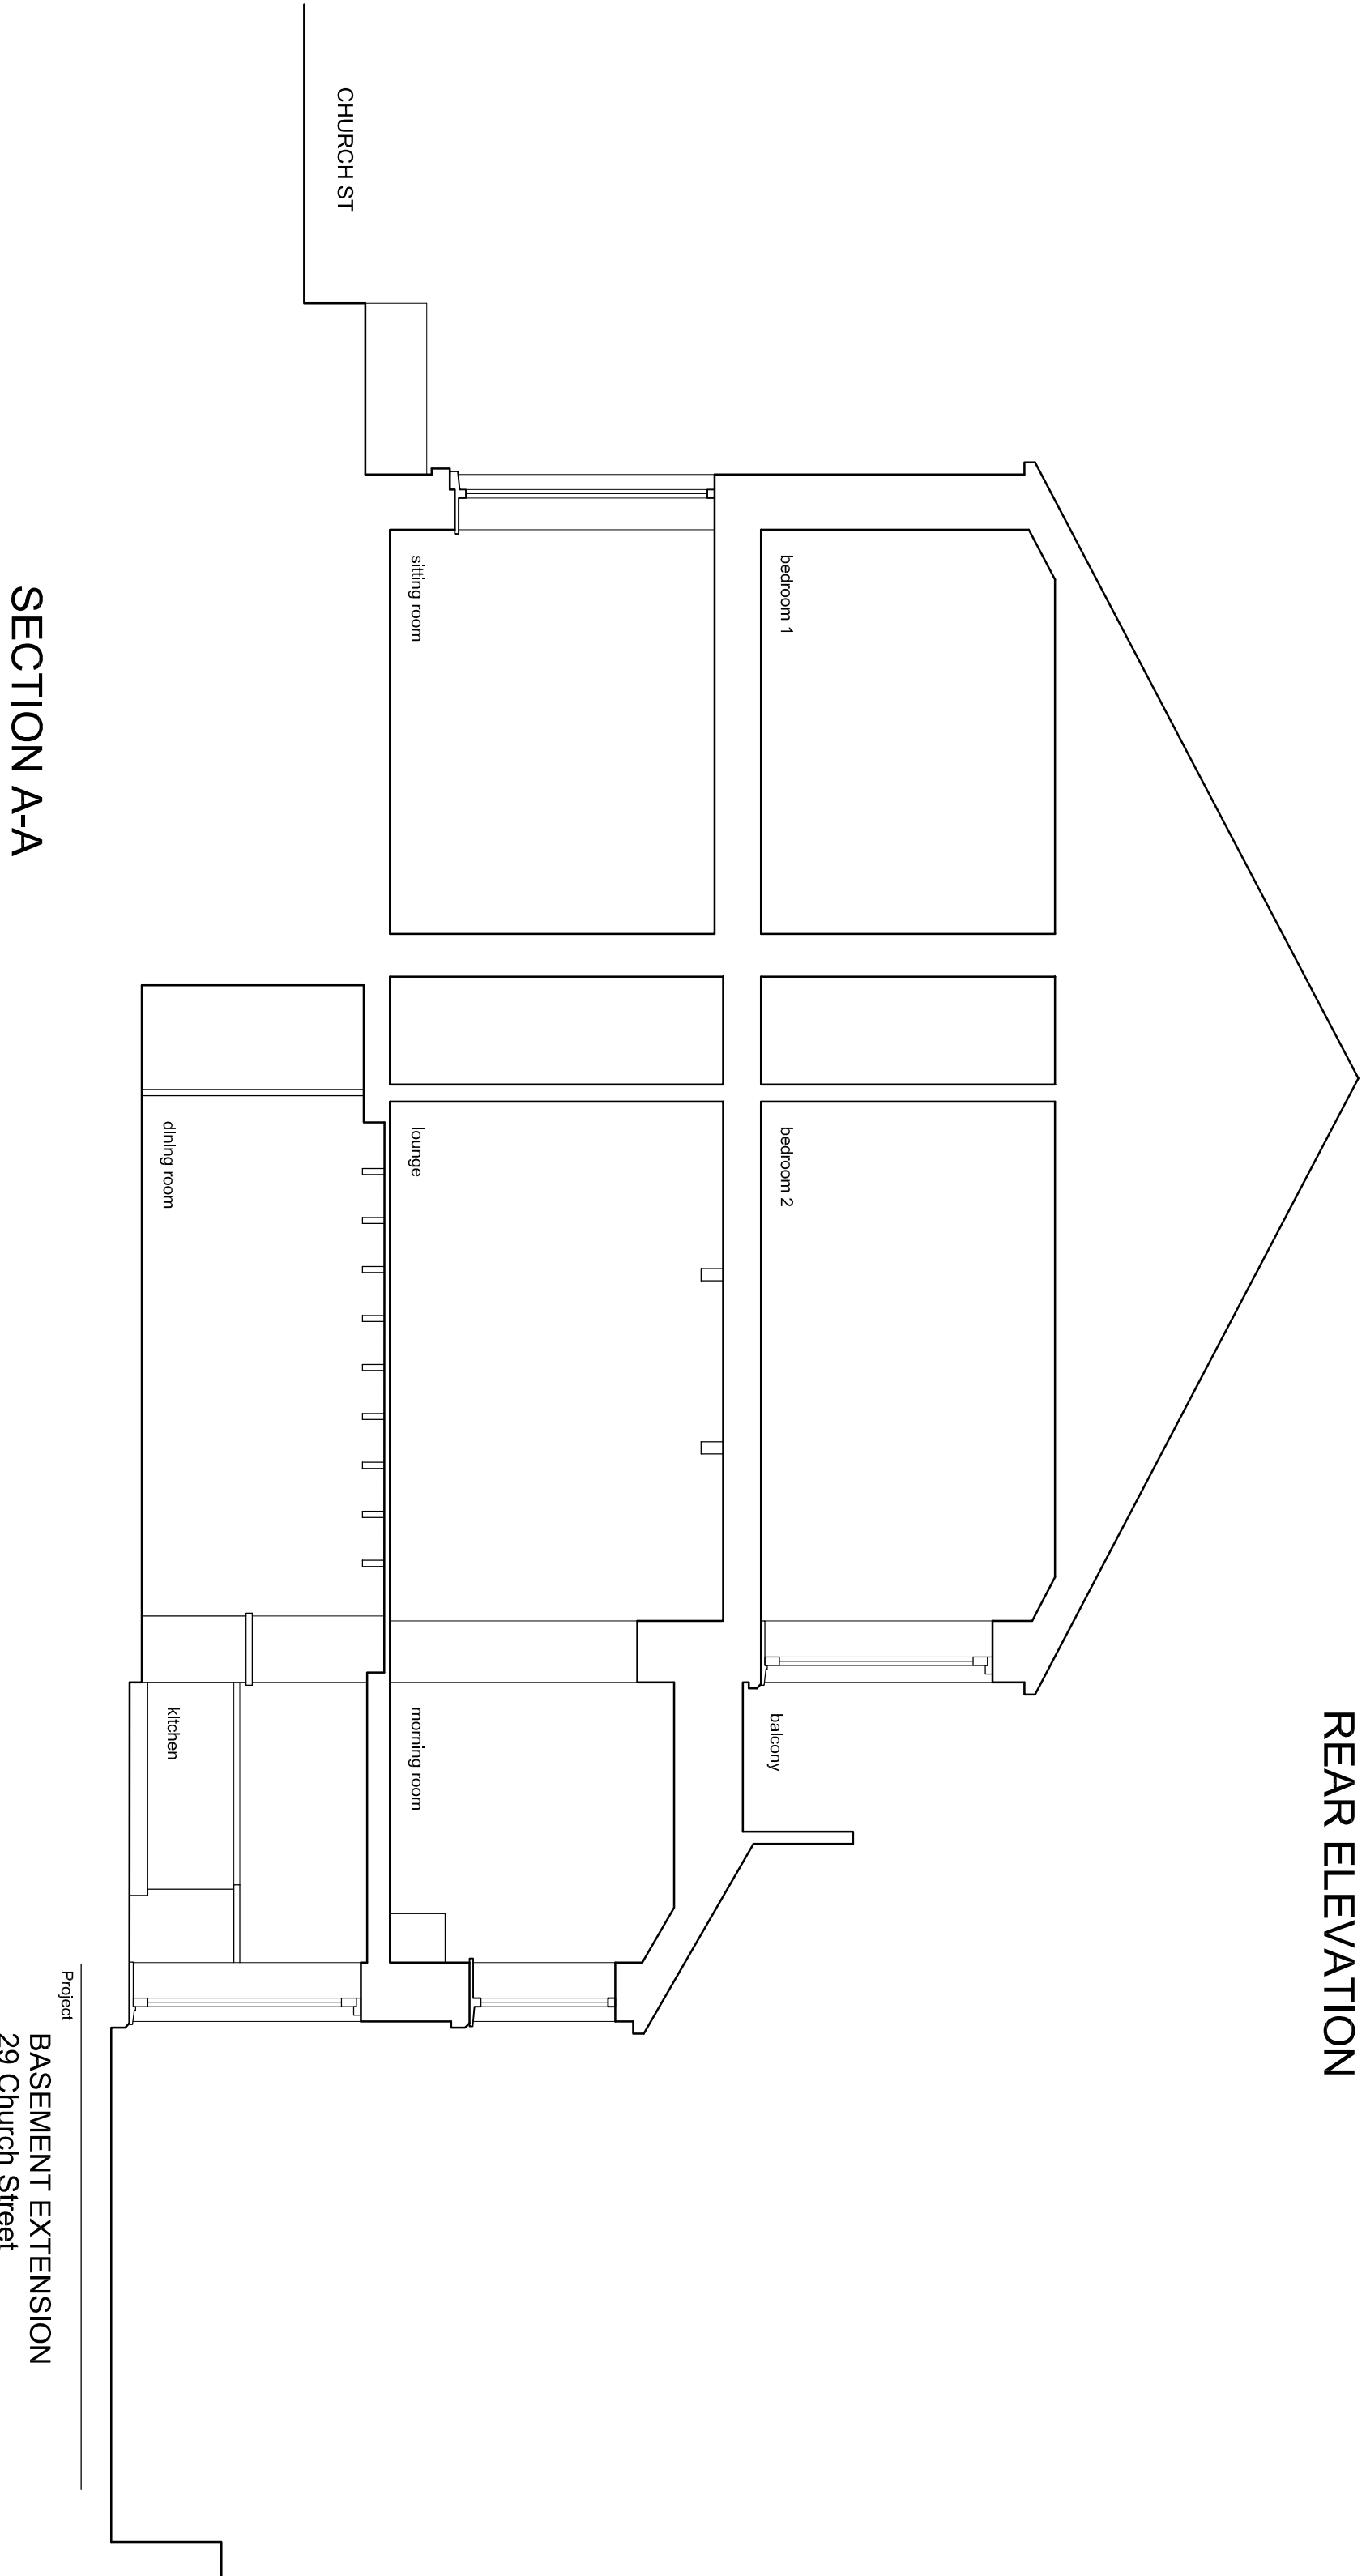

SECTION A-A

Project		Title	
BASEMENT EXTENSION		Existing Floor Layouts, Elevations & Section A-A	
29 Church Street		Hayfield	
Scale		Date	
1:50 @ A1		July 2016	
Drawn		CMC	
Drawn		CMC	