

**BENCH**  
ARCHITECTS

23 TERRACE ROAD  
BUXTON  
DERBYSHIRE  
SK17 6DU  
TEL: 01298-23991  
info@bencharchitects.co.uk

ARCHITECTURE  
HISTORIC BUILDING REPAIR  
THE AUTHENTIC INTERIOR

**PROJECT:**

Octagon Ring Beam  
Buxton Pavilion Gardens  
Derbyshire  
SK17 6BE

**CLIENT:**

High Peak Borough Council

**SUBJECT:**

EXISTING  
PLAN @ LEVEL 1 -  
STREET LEVEL

**LISTED BUILDING  
CONSENT**

**DRAWING NO:**

15171/EX/211 A

**DATE:**

August 2016


**Revisions:**

A - Planning Issue

**SCALE:**

1:500 @ A3

©This drawing and the building works depicted are the copyright of the Architect and may not be reproduced without written permission. Written dimensions should be followed. Do not scale from this drawing.

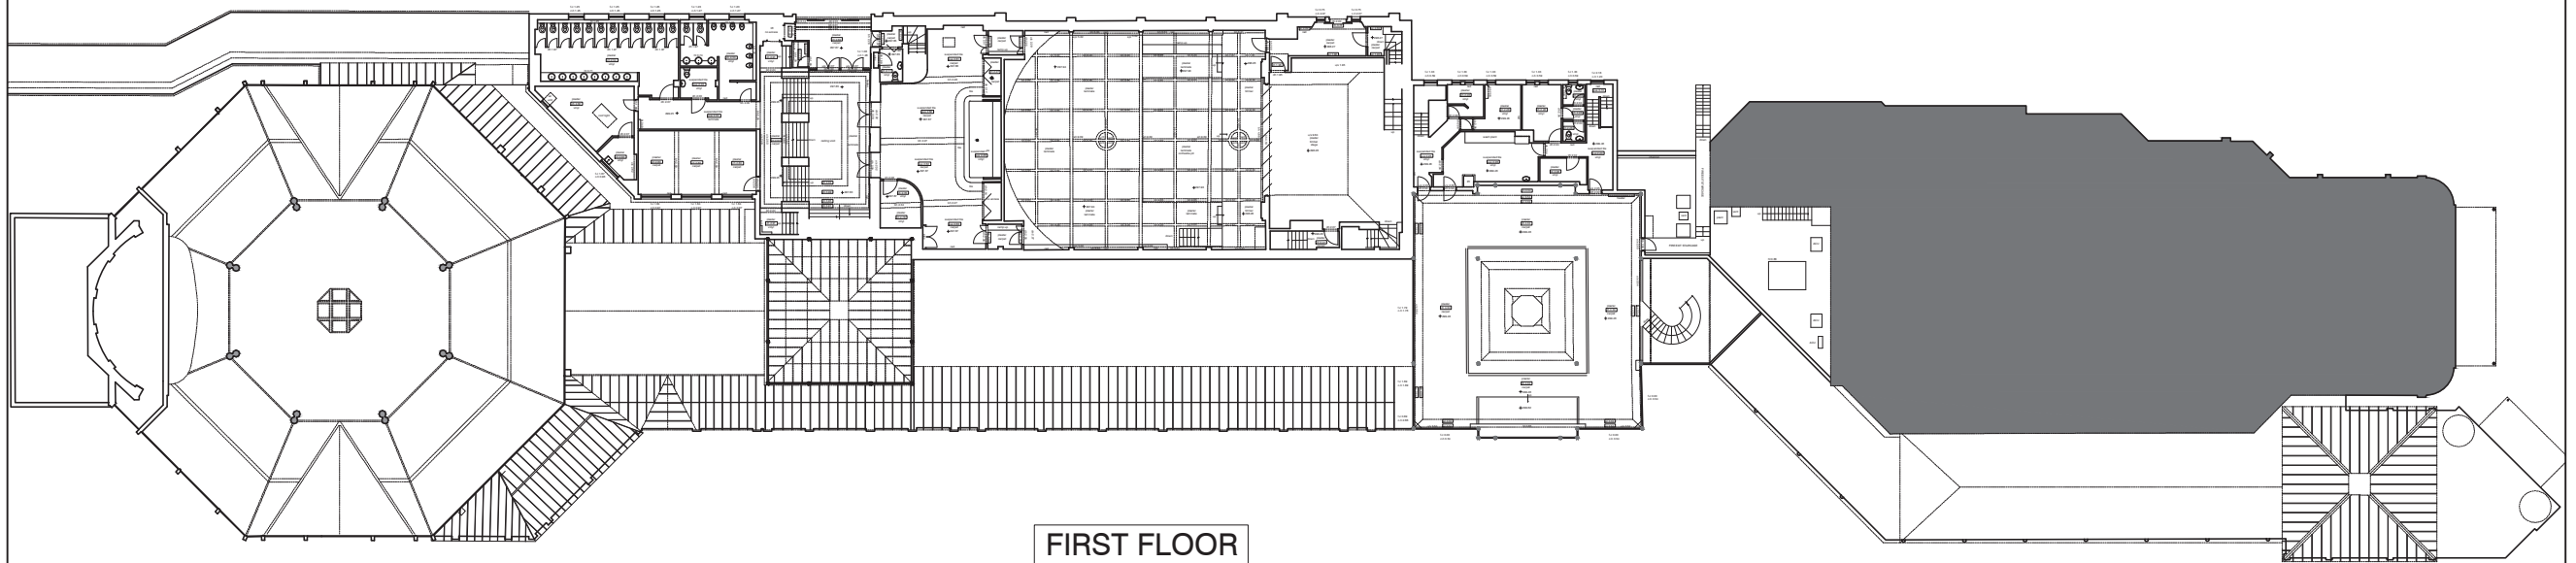

FIRST FLOOR