



OCTAGON KEY PLAN:

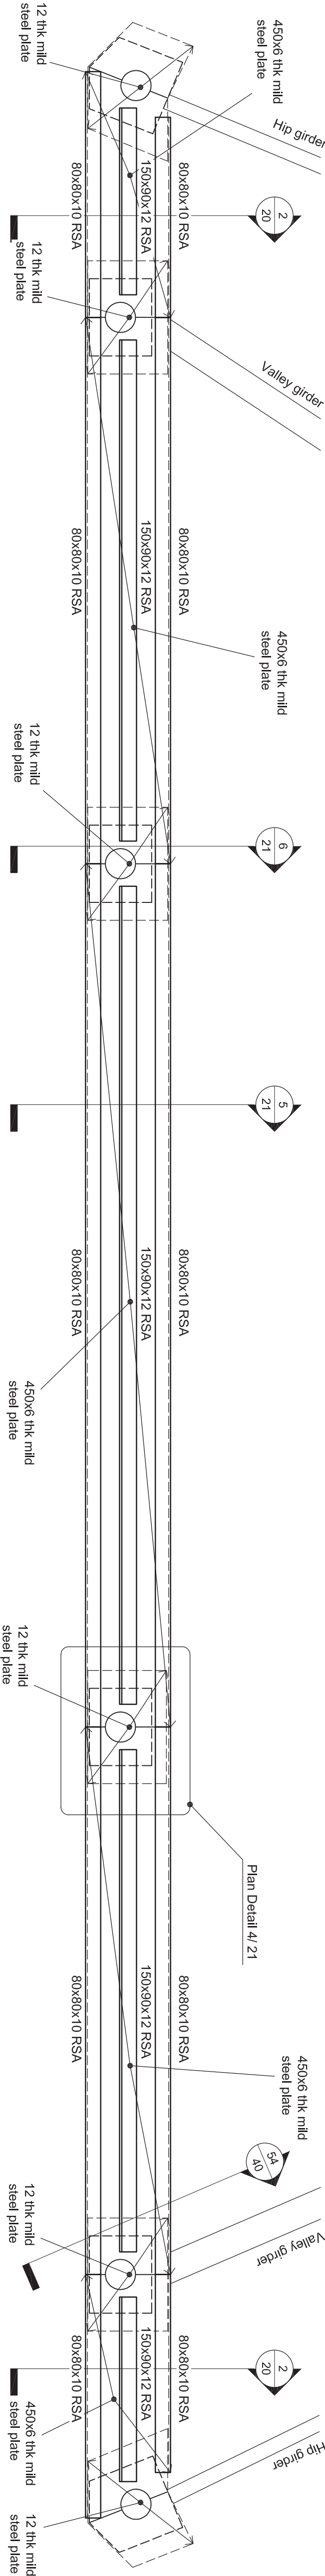

NOTE: Column set out differs slightly on elevations B&F. Change new steelwork layout accordingly

DETAIL PLAN:  
ELEVATION F

1:20

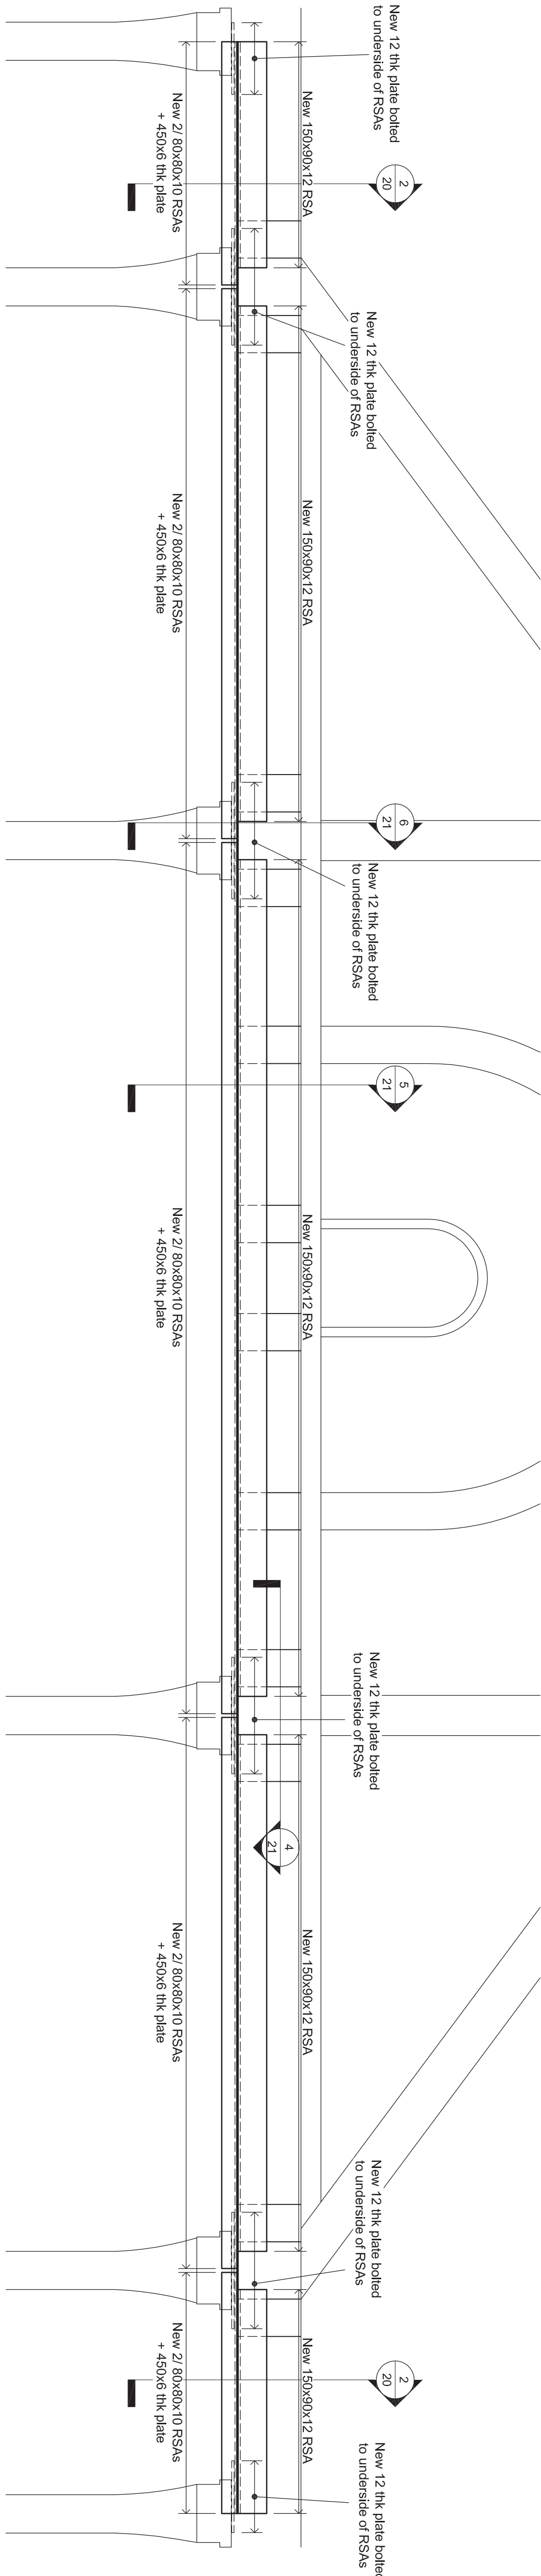

DETAIL ELEVATION: F

1:20

Notes :

1. This drawing is to be read in conjunction with all relevant Architect's, Engineer's and specialists' drawings and specifications.
2. Do not scale from this drawing in either paper or digital form. Use written dimensions only. To check that this drawing has been printed to the intended scale this bar should be 50mm long @ A1 or 25mm long @ A3.
3. Health & Safety :  
All specific drawing notes are to be read in conjunction with the project "Information Pack" and "Site Rules".
4. All new steelwork hot dipped galvanised and painted in accordance with the specification.
5. \* - To be confirmed following inspection of position of existing rather cut.

6. All sizes, dimensions and details on this drawing are the assumed likely repair details, they may need to be changed following full opening up works. Do not order materials until full opening up has been done and inspected, and any alterations instructed. Allow for sufficient time in the contract for the inspection and preparation of any revised details.
7. Existing column heads to be tied to scaffolding prior to removal of existing structure.

8. Existing column heads to be fitted back to remove all corrosion product. Column tops to be inspected and wall thicknesses measured with ultrasonics.

Maximum weight of fully assembled 4.4m span = 340Kg

TENDER ISSUE  
NOT FOR CONSTRUCTION

4	16.06.16	NW	SW	Reissued for Tender
3	20.04.16	NW	SW	General notes and key plan added
2	23.12.15	NW	SW	Issued for Tender
1	11.12.15	NW	SW	Issued for Information
Ver	Date	Drawn	Eng	Amendment

THE OCTAGON  
PAVILION GARDENS  
RING BEAM REPAIRS  
ELEVATION F

Status  
FOR INFORMATION  
NOT FOR CONSTRUCTION

Drawn	NW	Eng	SW
Scales	As noted at A1		
Drawing No	23765/13	Ver	4