



ELEVATION ONE

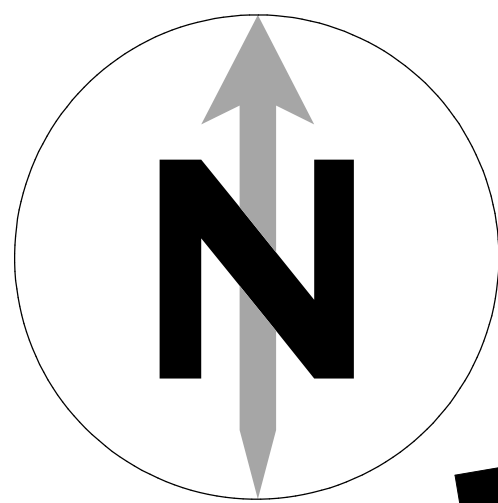

ELEVATION TWO CHARLESTOWN ROAD

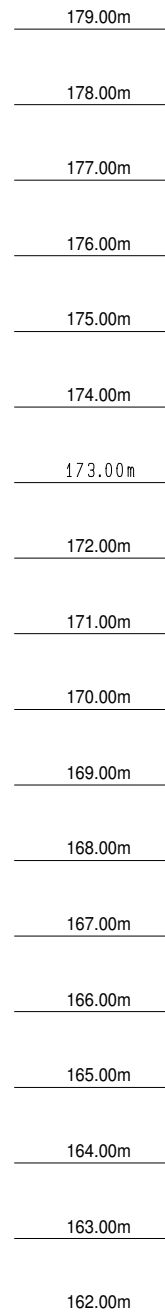


ELEVATION THREE

ELEVATION TWO



CHARLESTOWN ROAD

ELEVATION FOUR


ELEVATION ONE

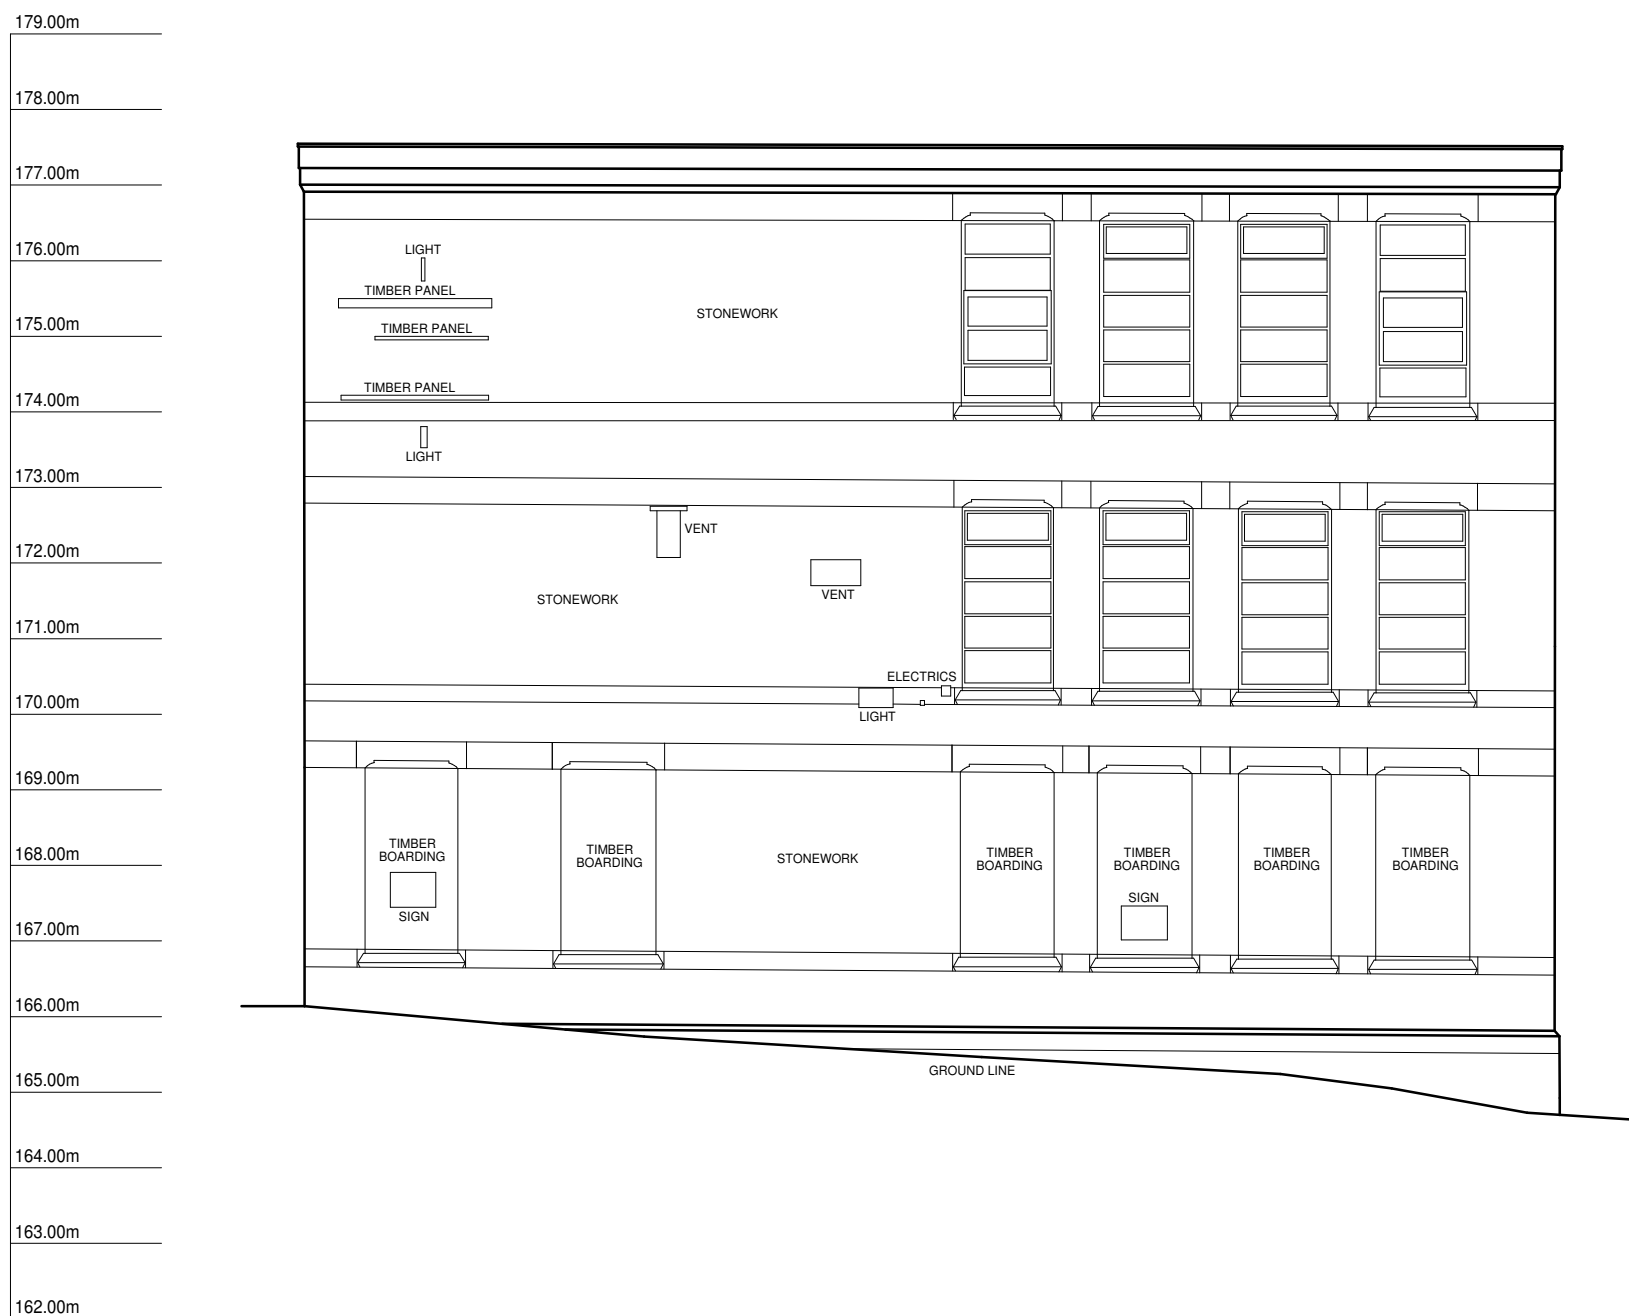

ELEVATION THREE

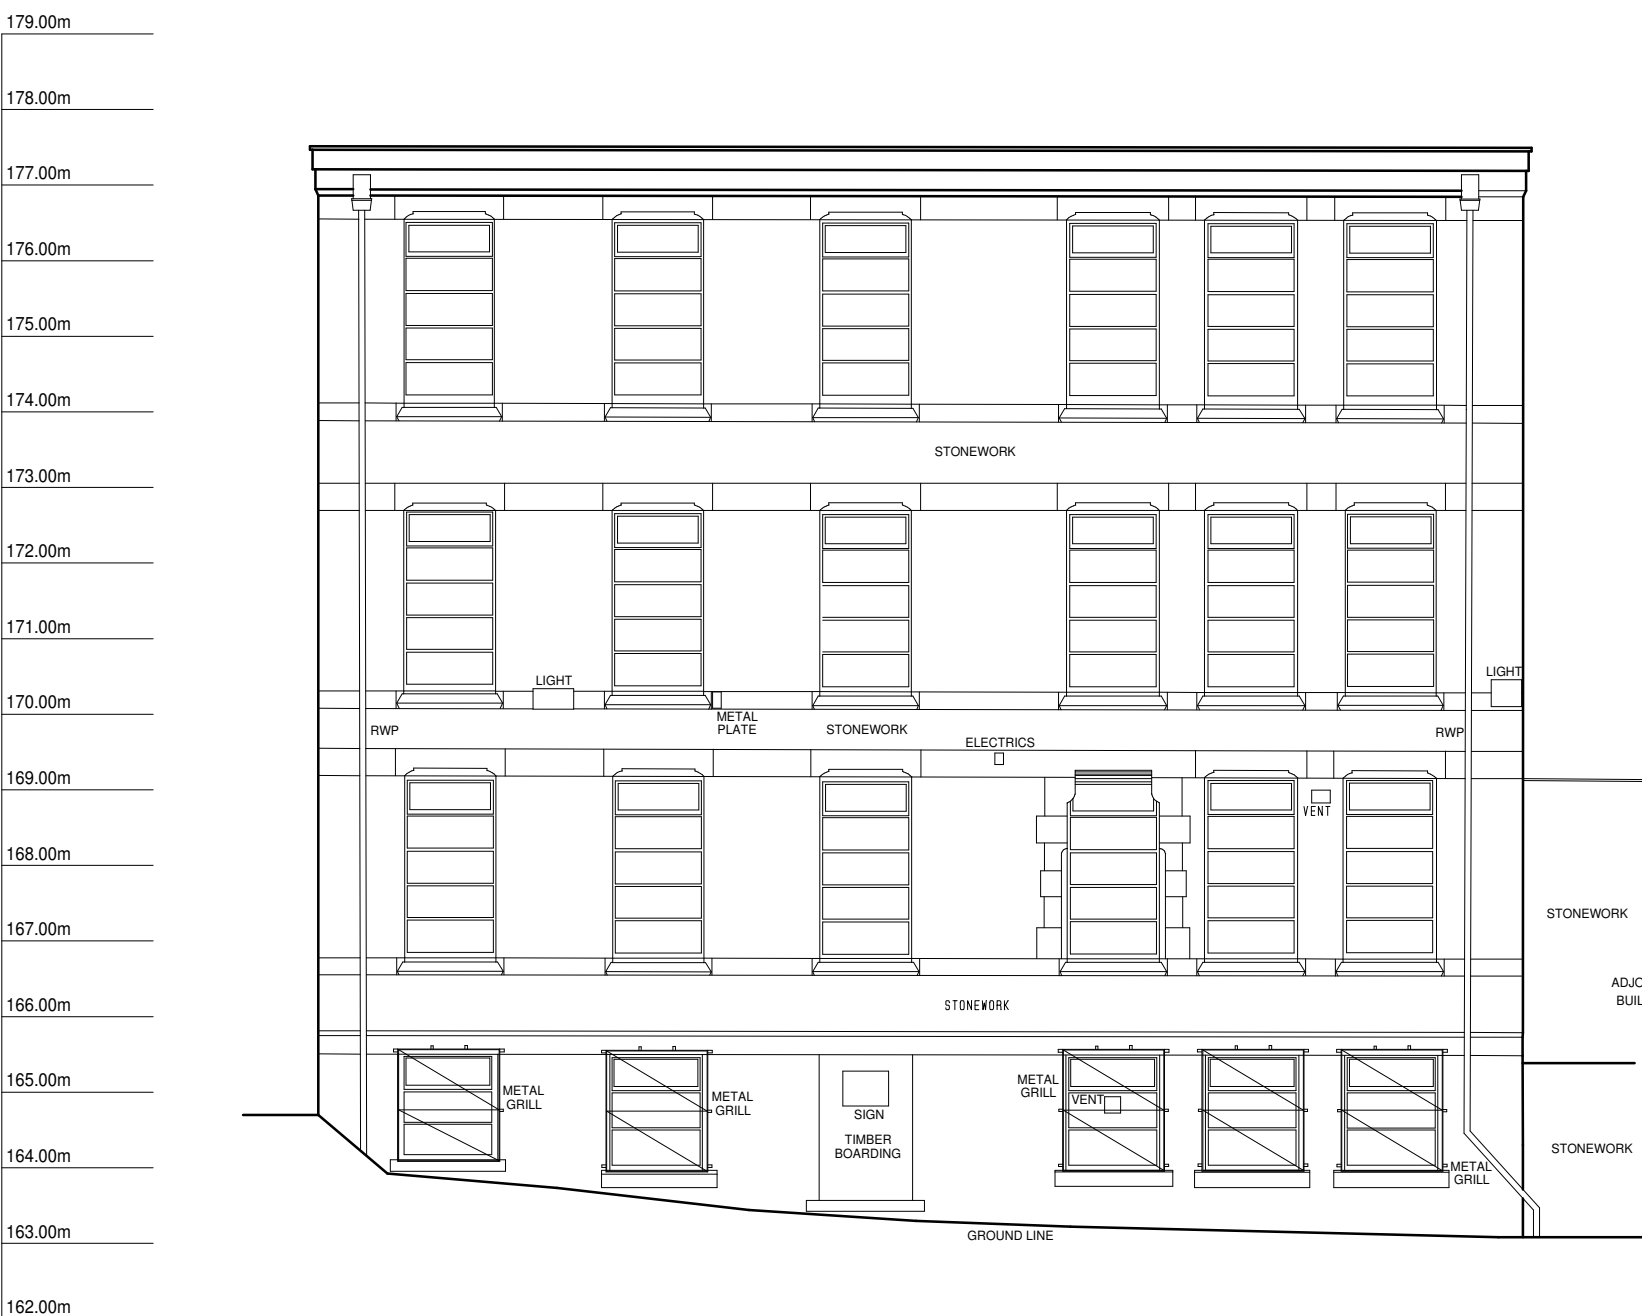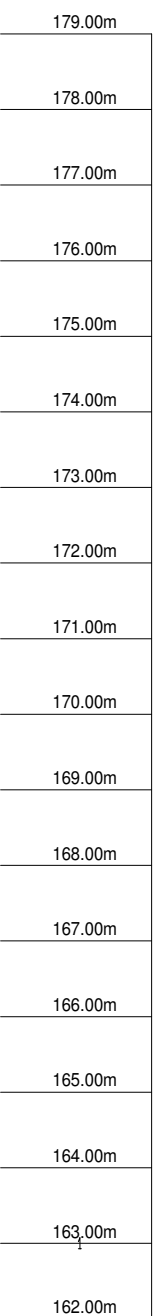

ELEVATION FOUR

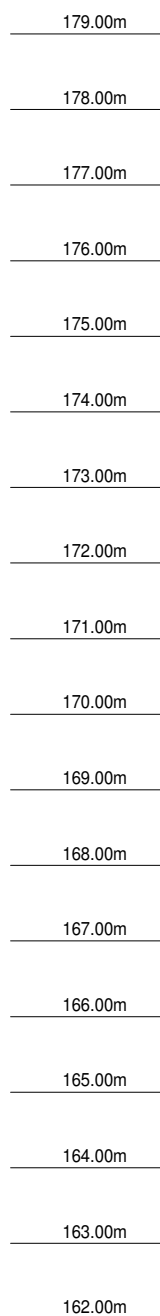

CLIENT  
SHERWOOD HOMES

DRAWING TITLE  
EXISTING ELEVATIONS CONVERSION


PROJECT:  
PROPOSED DEVELOPMENT AT  
THE FORMER CHARLESTOWN WORKS  
CHARLESTOWN ROAD  
GLOSSOP

DRAWING No  
016 / 043/ CEP

DRAWING DATE  
AUGUST 2016


DRAWN BY  
IKB

SCALE  
1:100 @A3

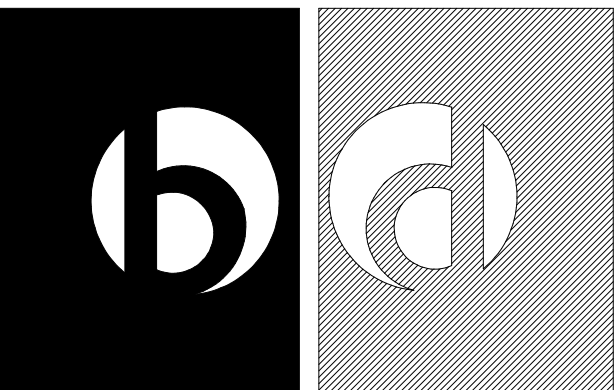

**BARRATON**  
DESIGN STUDIO

BARRATON DESIGN STUDIO  
UNIT 1  
BRANCROFT FARM  
BAWTRY ROAD  
AUSTERFIELD  
DONCASTER  
SOUTH YORKSHIRE  
DN10 6EZ  
TEL: 01302 : 771188  
EMAIL: ianbarraton30@gmail.com

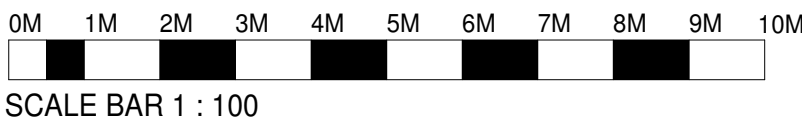

SCALE BAR 1 : 100