
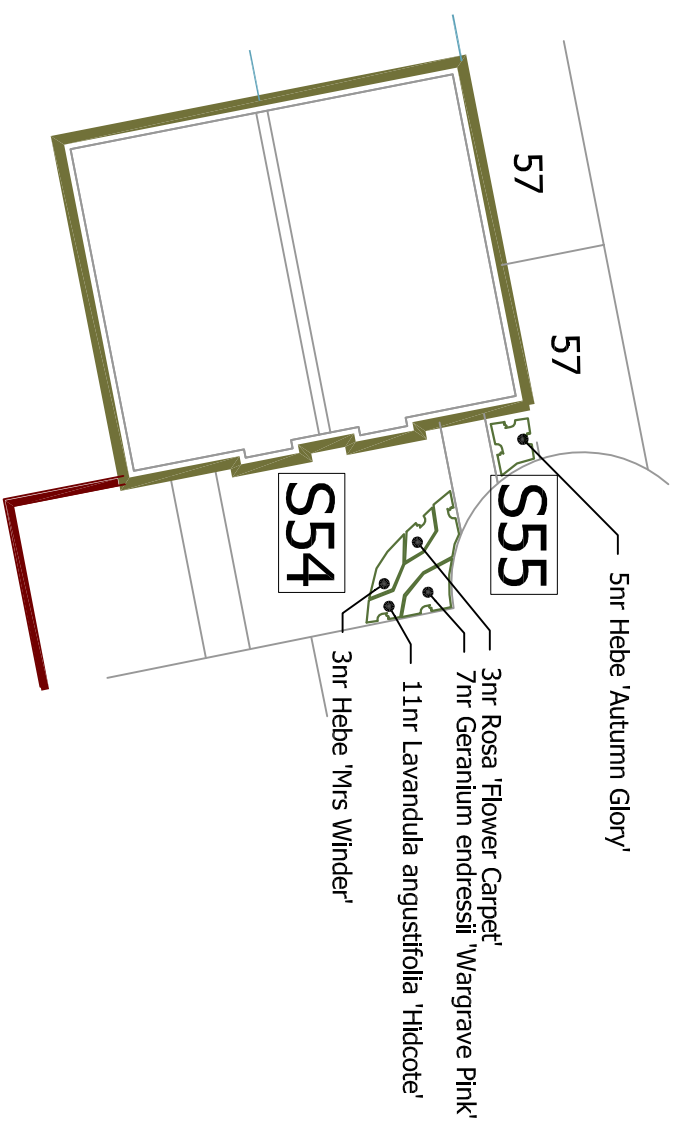
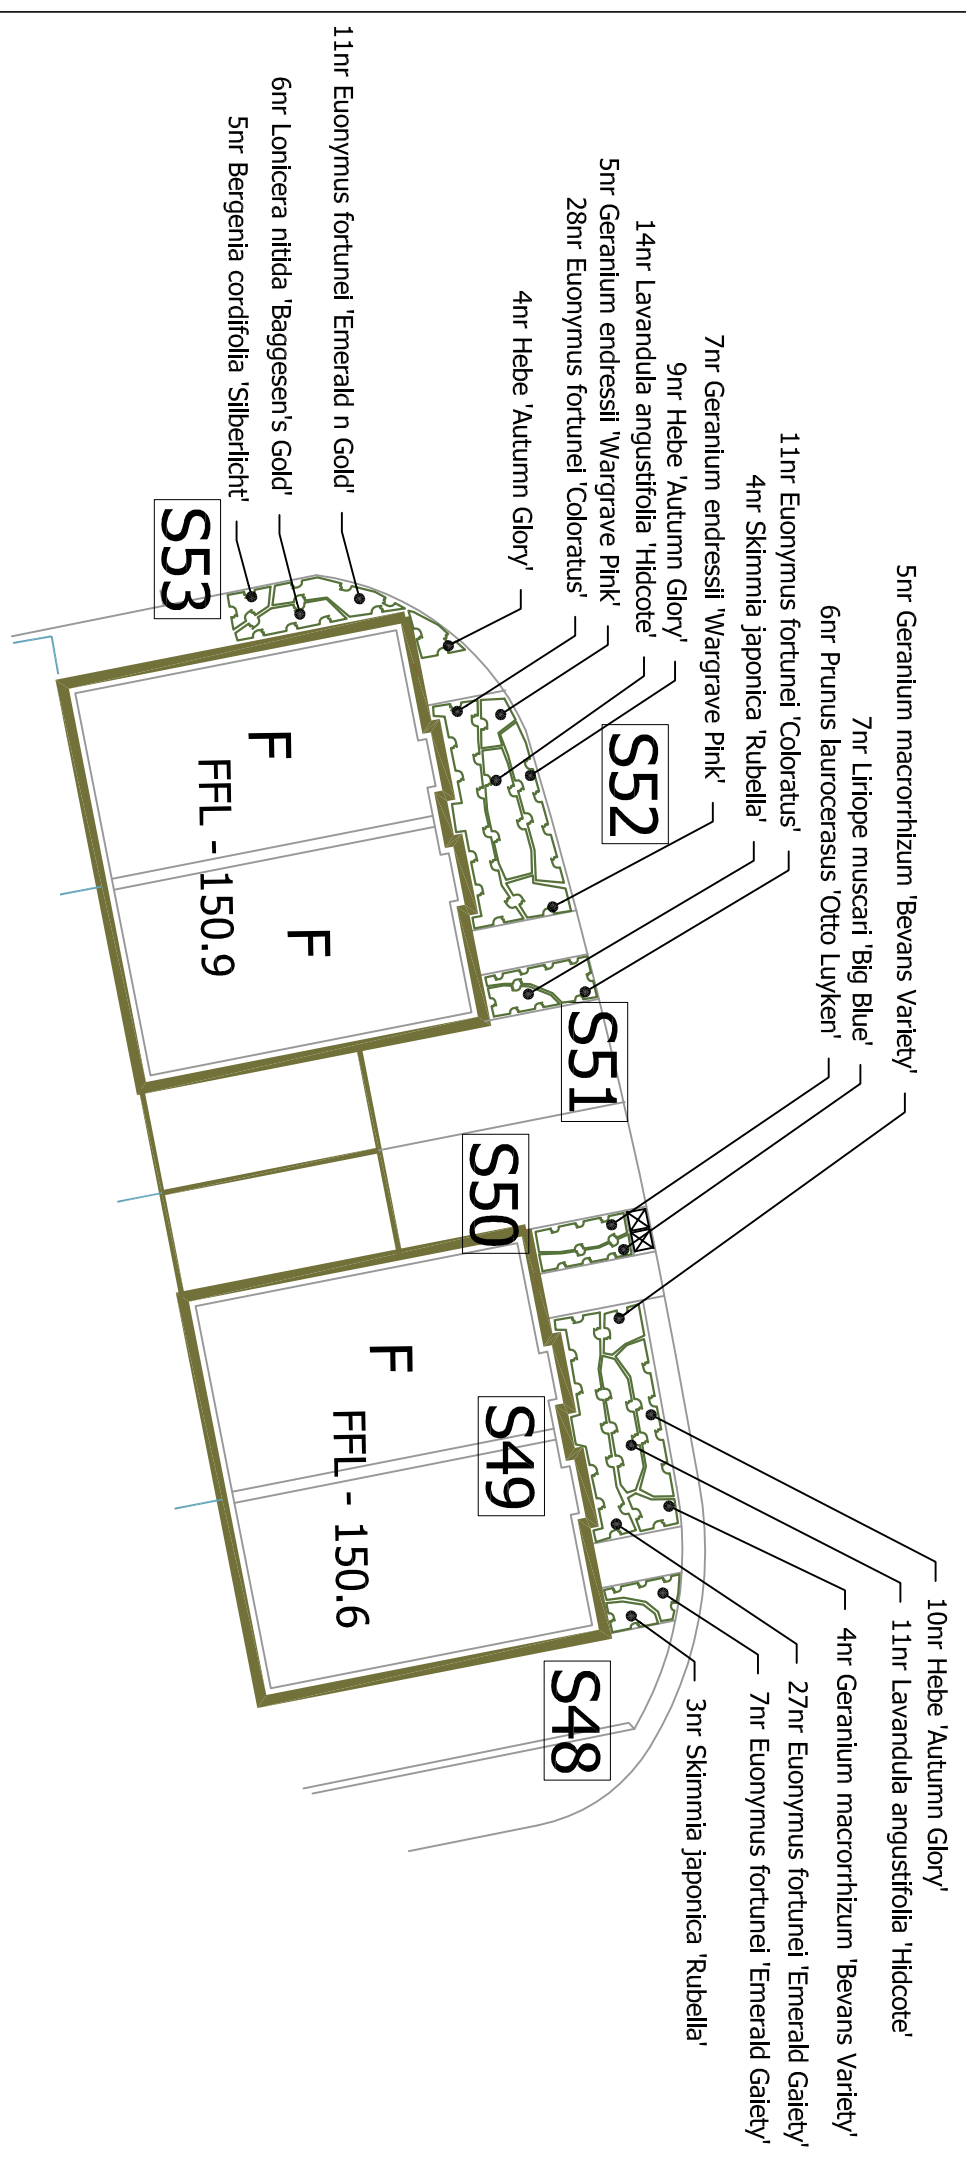
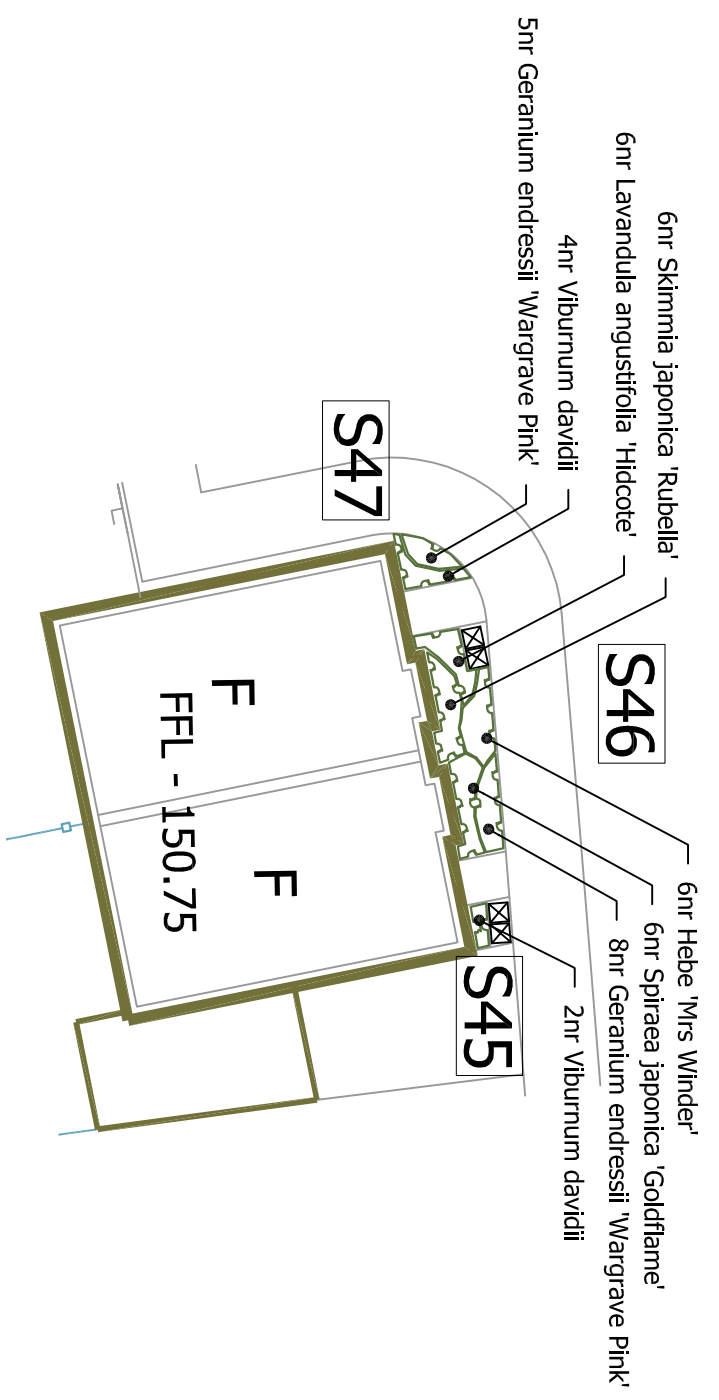
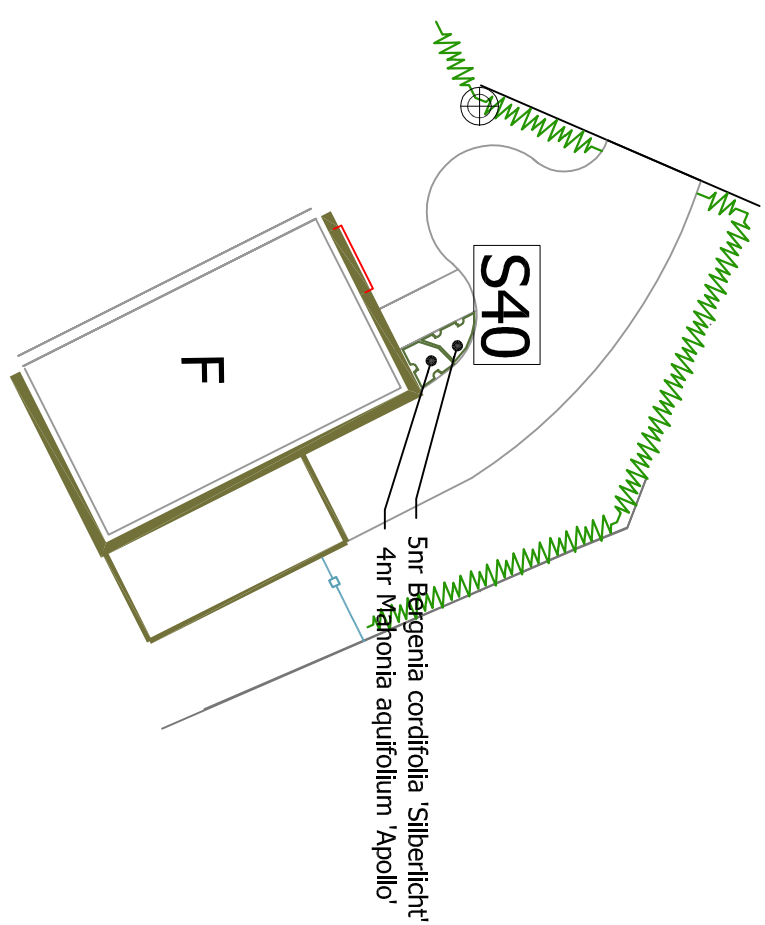
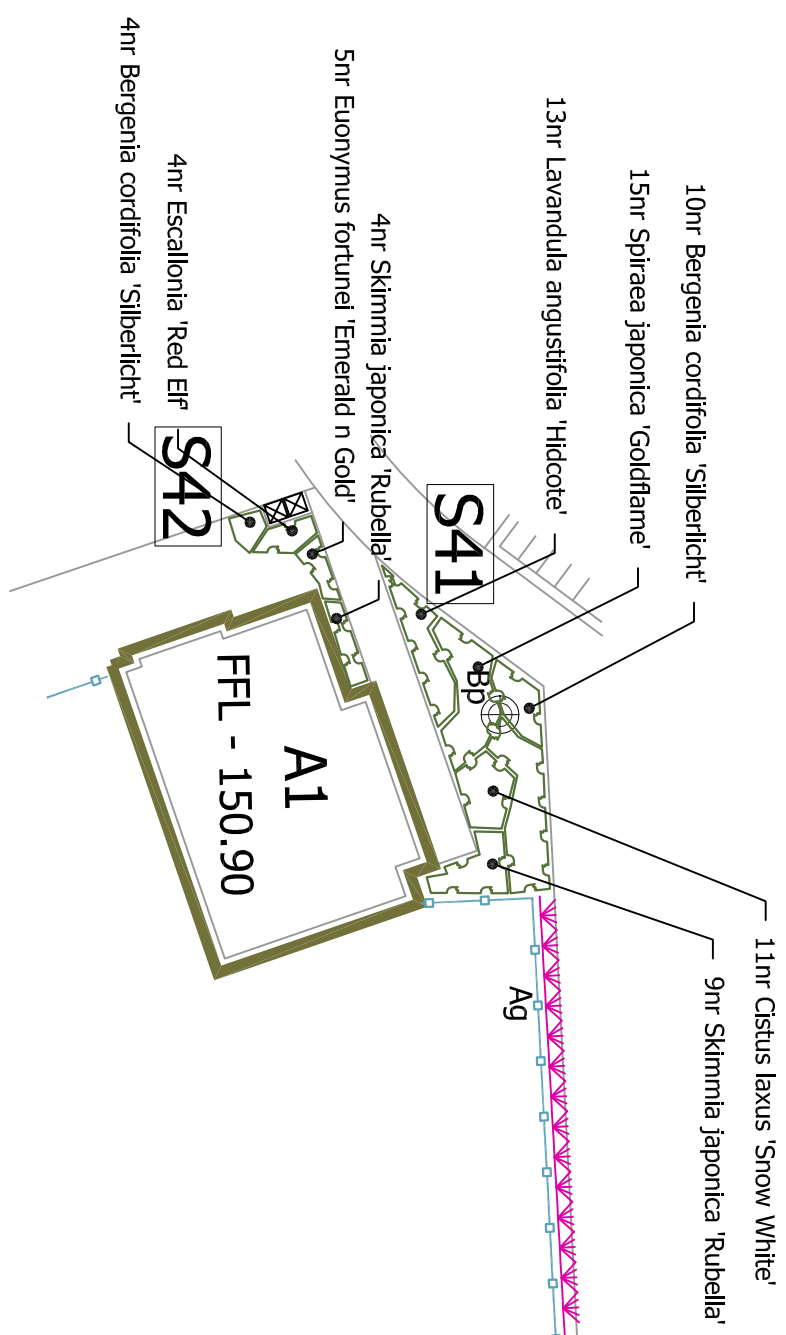


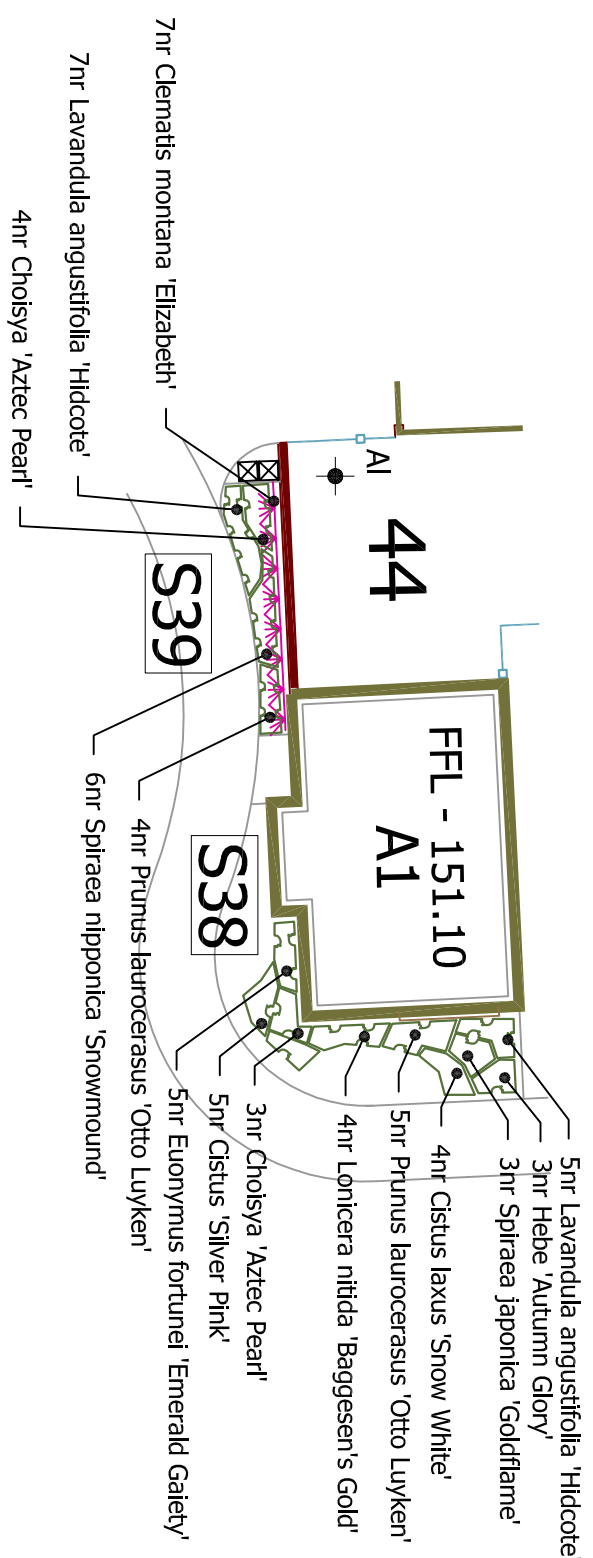

Client		Urban Concepts	
Project		Residential Development	
Project		WOODSMILL, GLOSSOP	
Drawing title		LANDSCAPE DETAILS	
Scale		1:200	
Date		Aug 16	
Drawn by		SEL/SF	
Drawing no		R/1743/5	