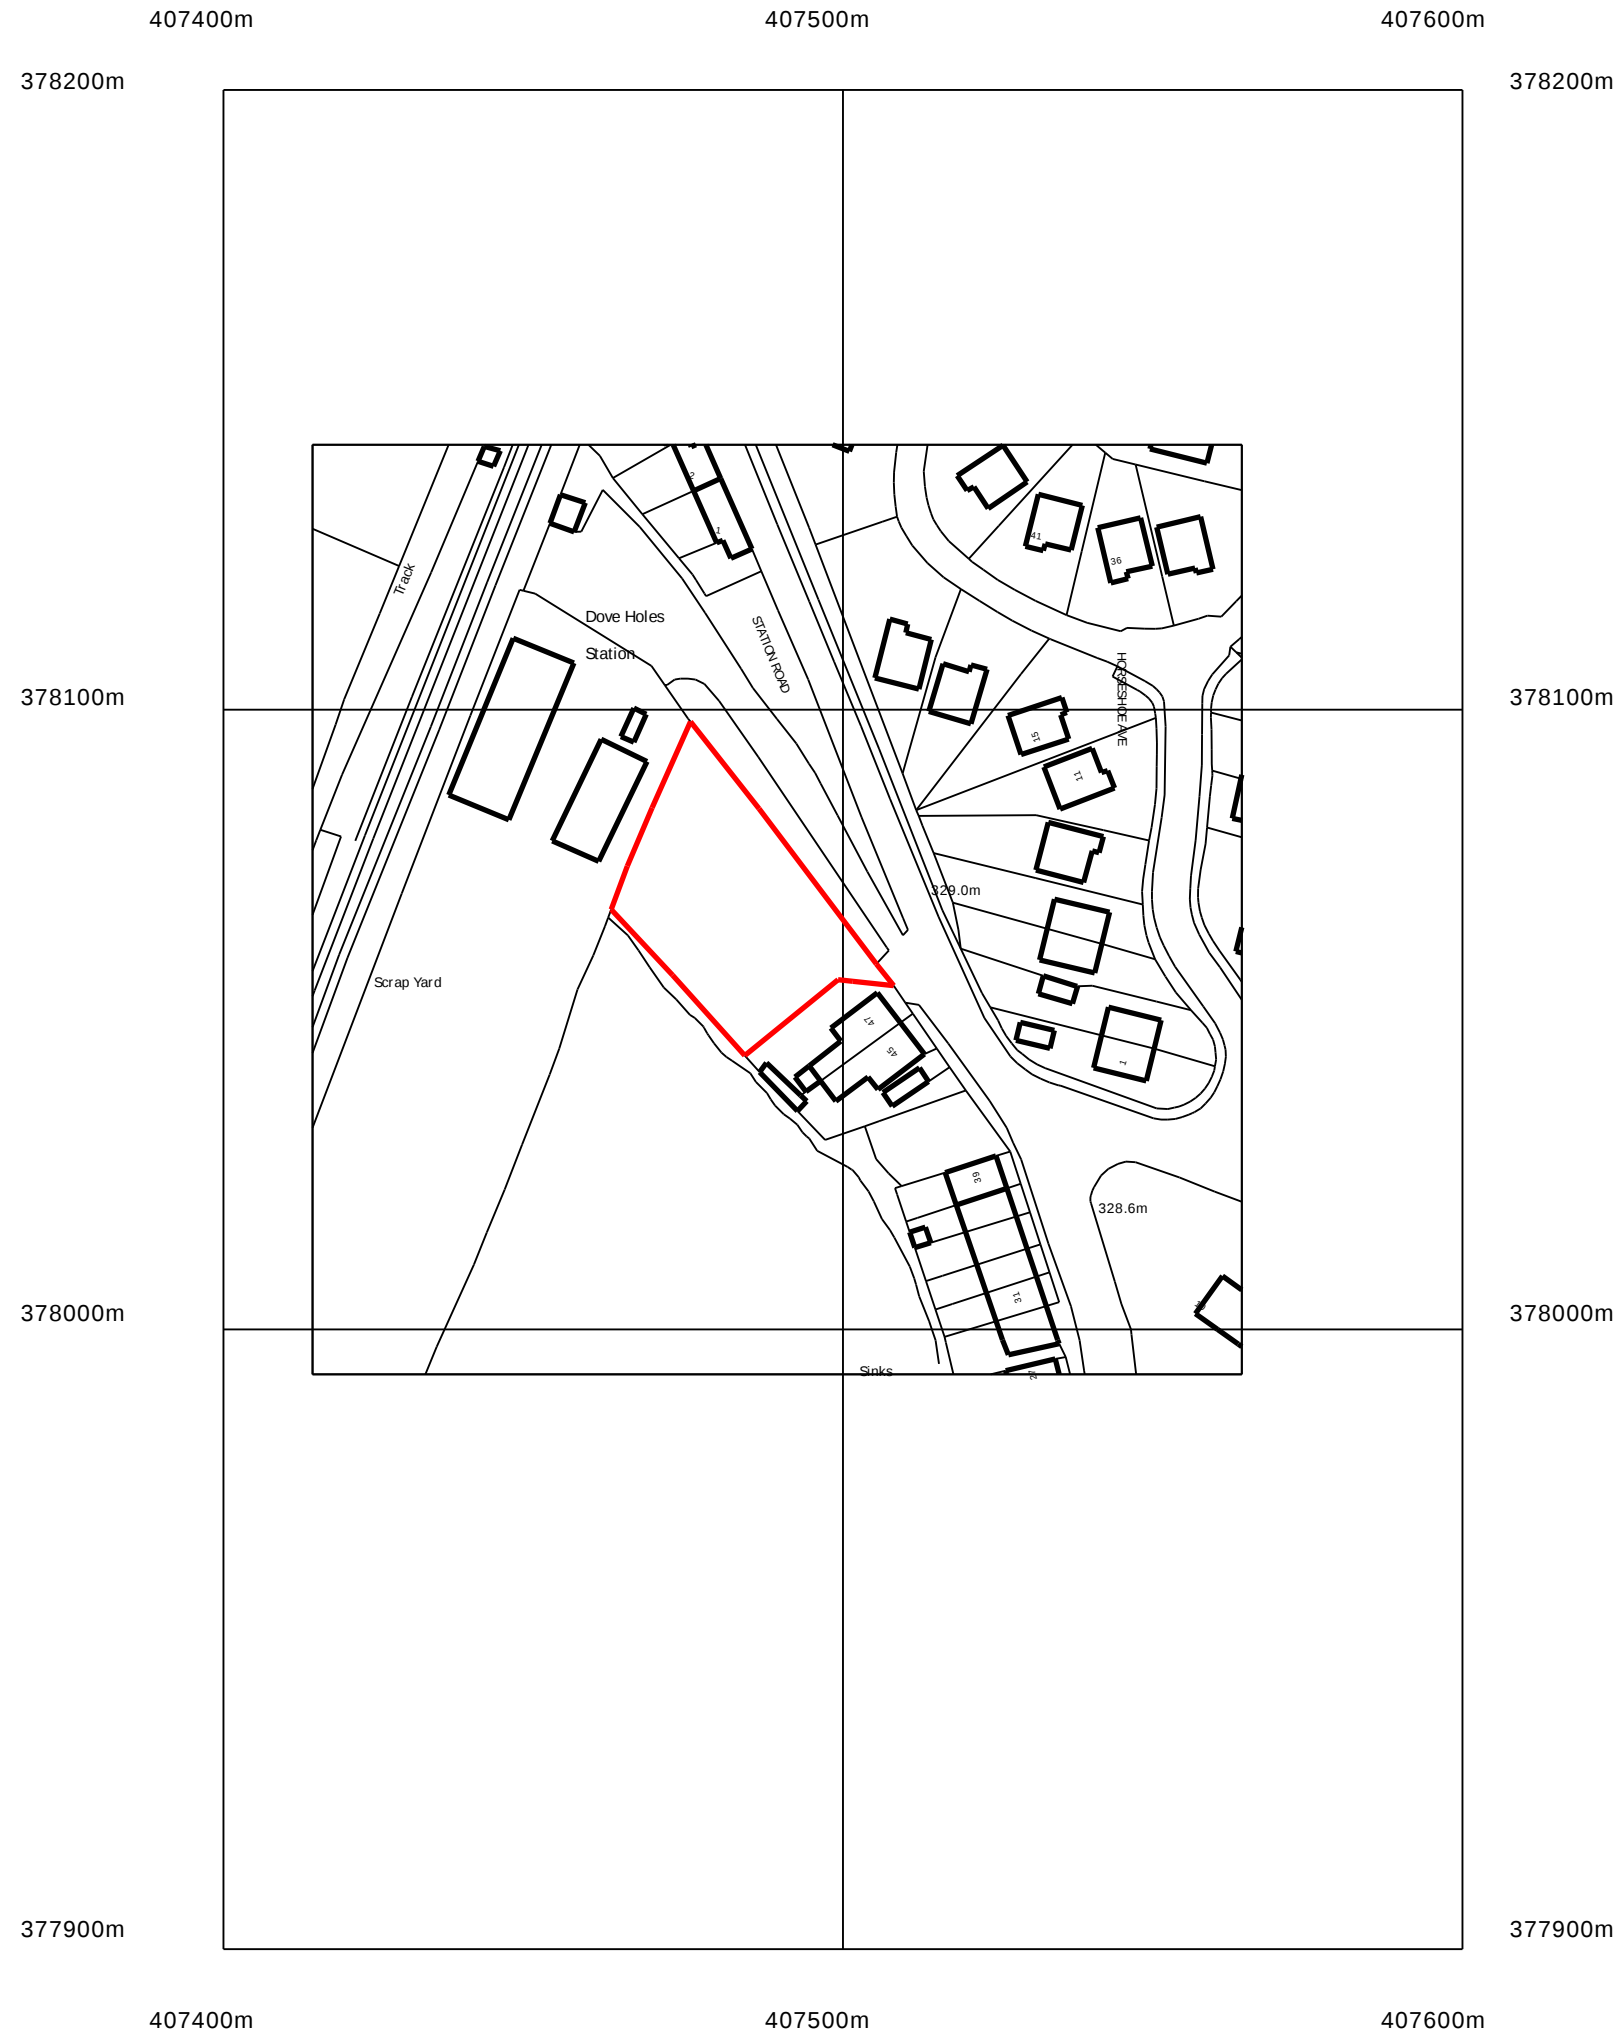


LEE ARCHITECTS LTD

Leepark House
449 Chester Road
Manchester M16 9HA
T 0161 873 7788
M 07710 539748
E info@leearchitects.co.uk
copyright reserved

CLIENT PAR Developments Ltd

PROJECT
47a Station Road
Dove Holes
Derbyshire SK17 8DH

DRAWING
Location Plan

DRAWING NUMBER L612 10

DATE 26-07-16 SCALE 1:1250@A3