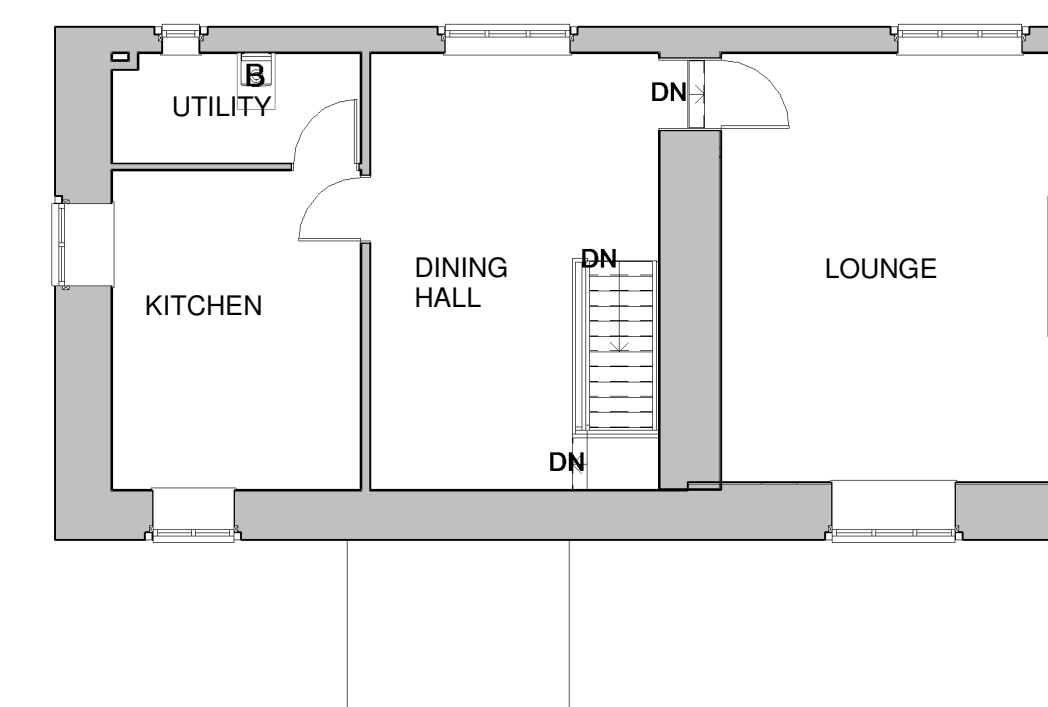
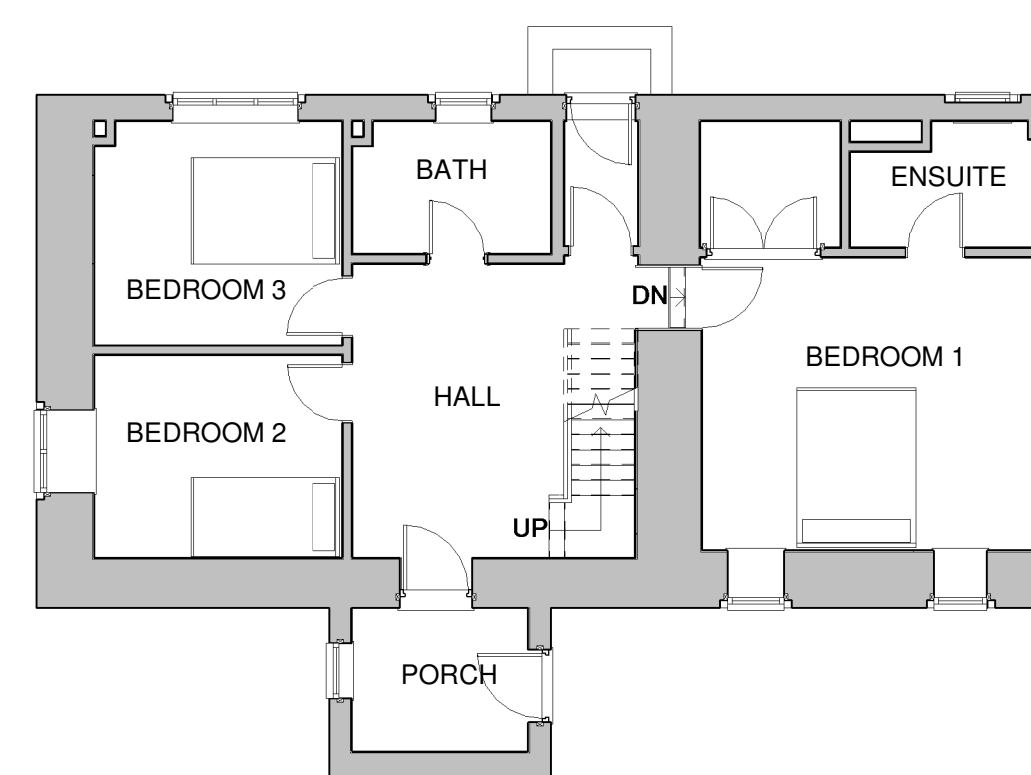
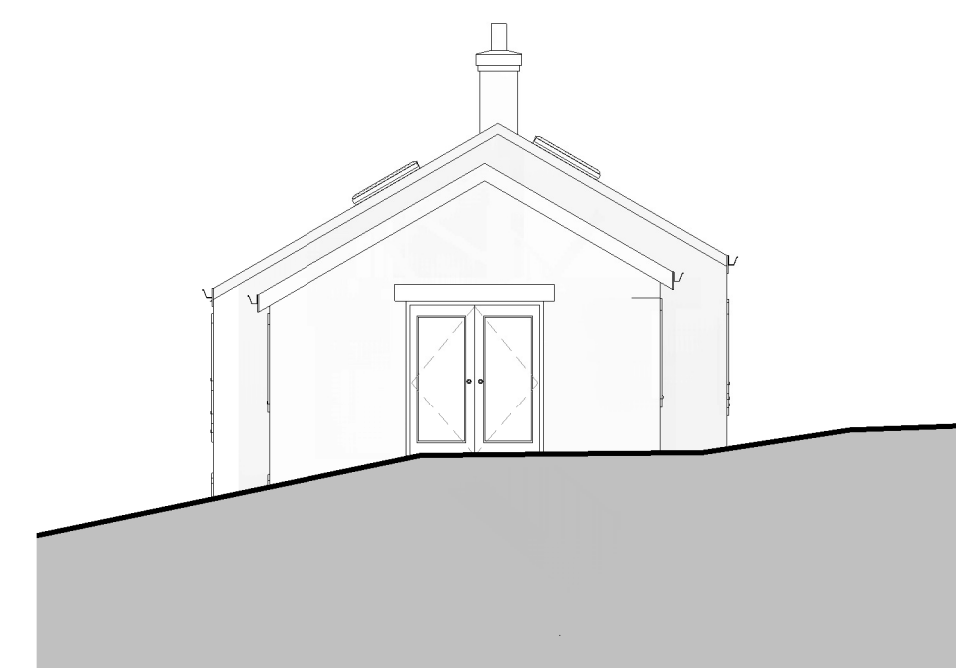
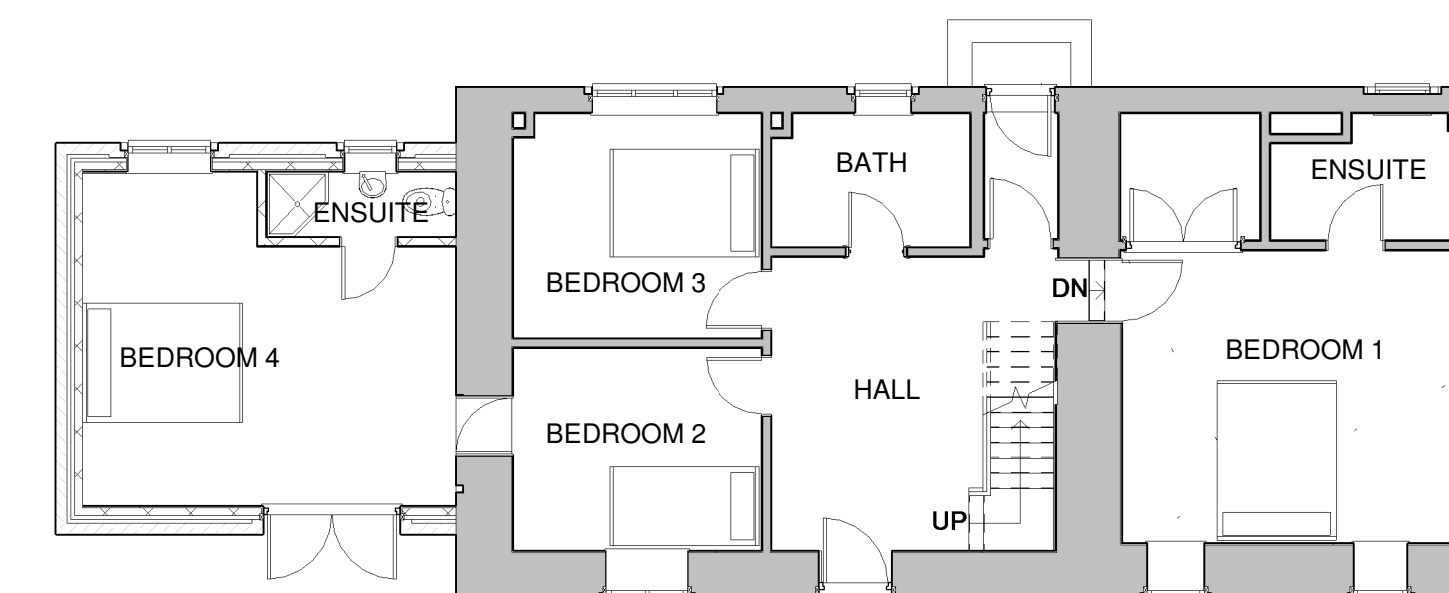
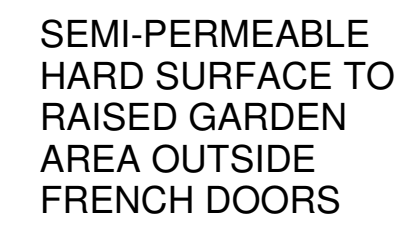
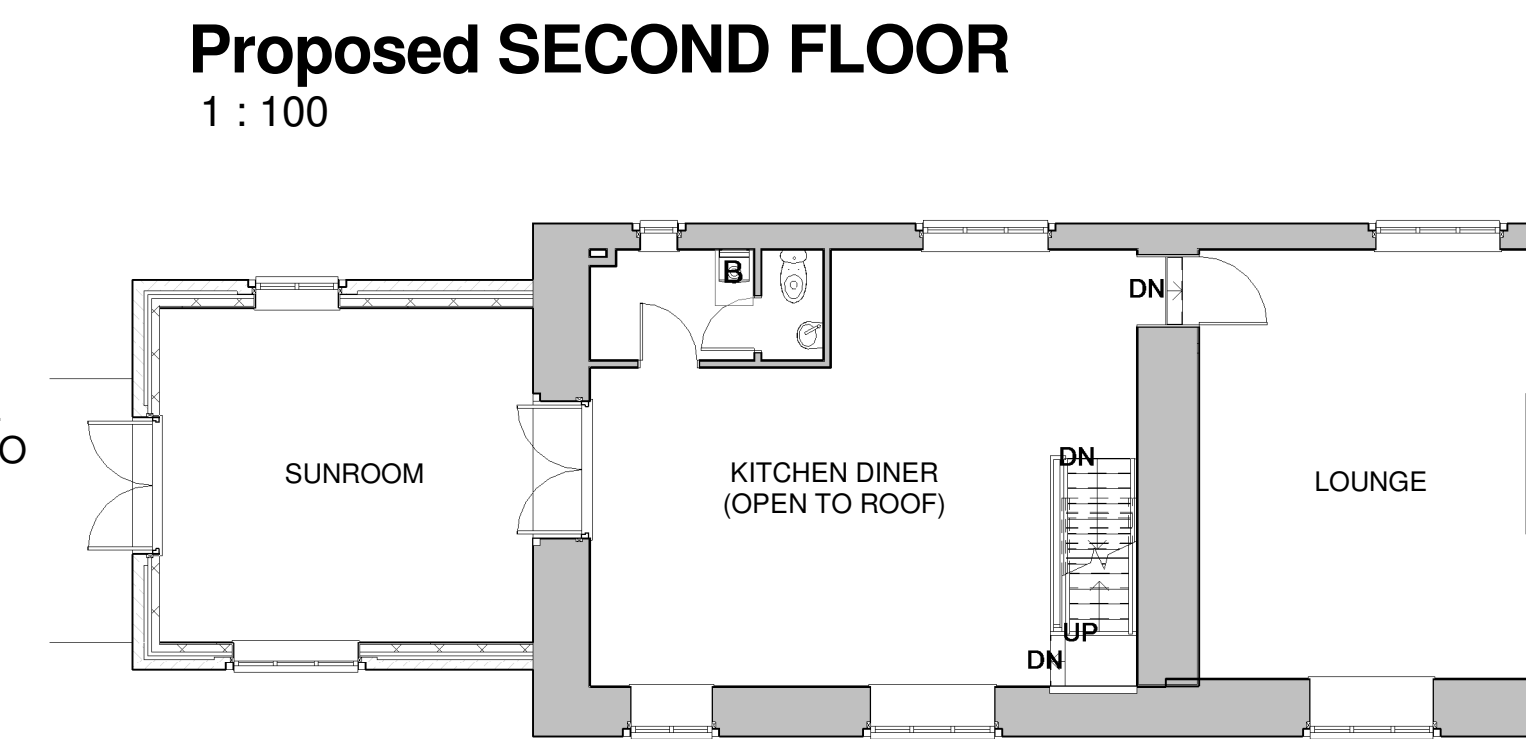
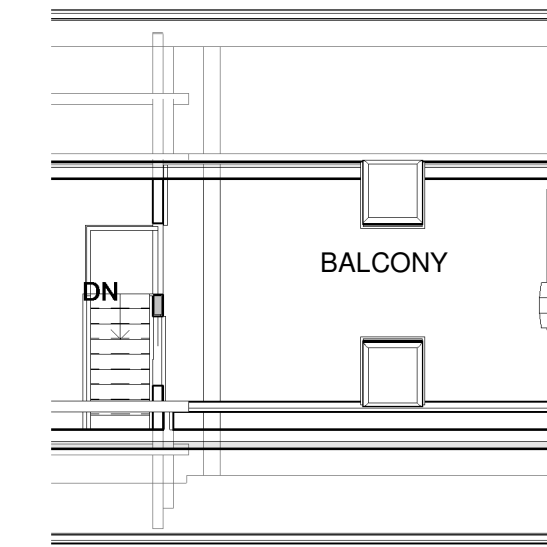


MATCHING STONE SLATE ROOF

### MATCHING OGEE GUTTER

## MATCHING COURSED GRITSTONE WALLS

## MATCHING TIMBER DOORS AND WINDOWS WITH STONE SURROUNDS

[illegible]

Laurie Reader Designs

ARCHITECTURAL SERVICES



10-12 SMITH STREET COTTINGLEY  
BINGLEY WEST YORKSHIRE BD16 1SG  
Tel: 01274 771701 Mobile: 07930 578250  
[laurieirdesigns.co.uk](http://laurieirdesigns.co.uk)



Chartered Institute of  
Architectural Technicians  
Registered Practice



SMARTER  
PLANNING  
CHAMPION

Gary Slack & Belinda Orr	
Briargrove House Briargrove Road High Peak, Derbyshire SK22 1AY	
Proposed two storey side extension and loft balcony	
PLANS AND ELEVATIONS	
Project number	391
Date	31/10/2016
Drawn by	PT
Checked by	LR
391-02C	
Scale (@ A1)	1 : 100