


Plot 37

Plot 36


Ground Floor
1 : 100

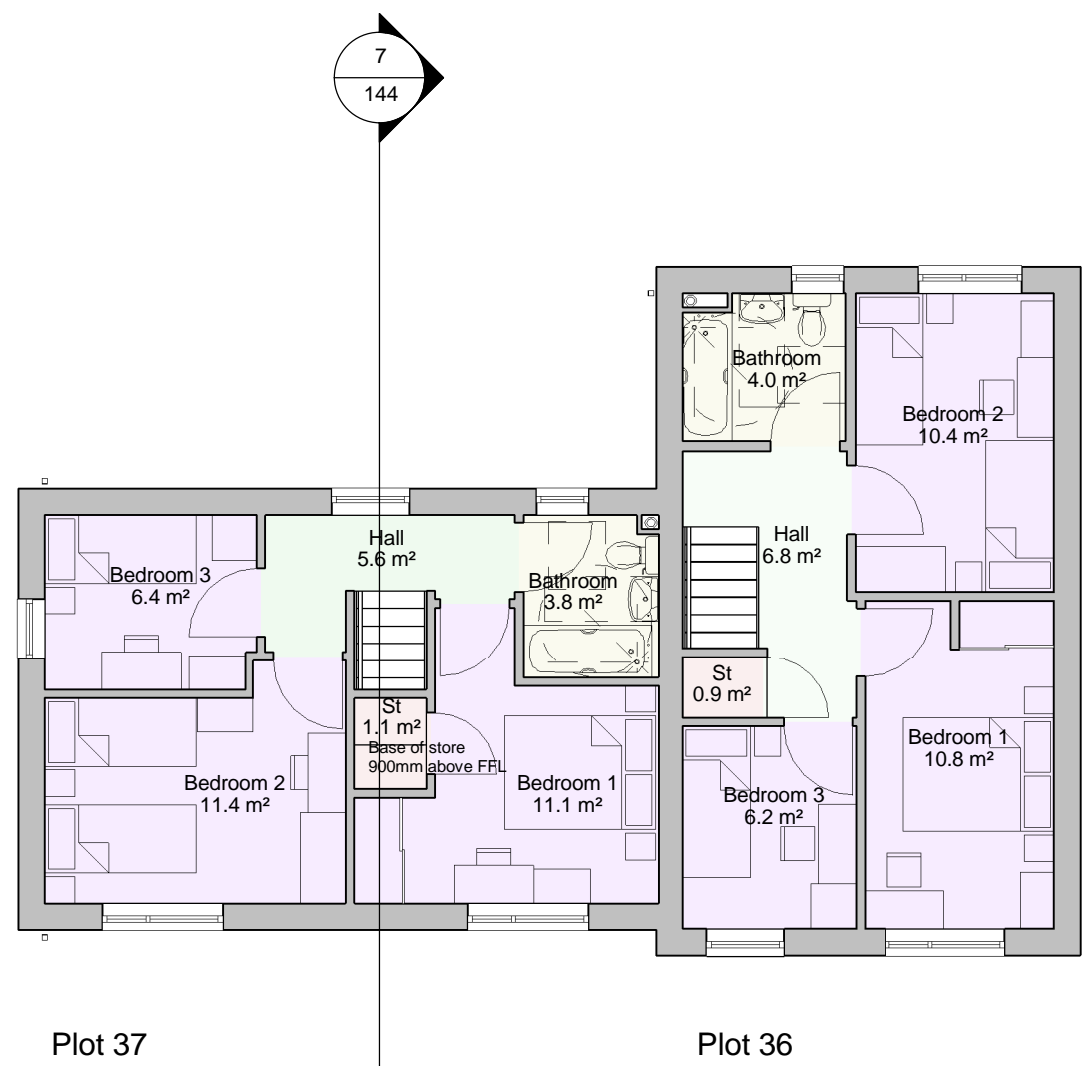

Plot 37

Plot 36

First Floor
1 : 100

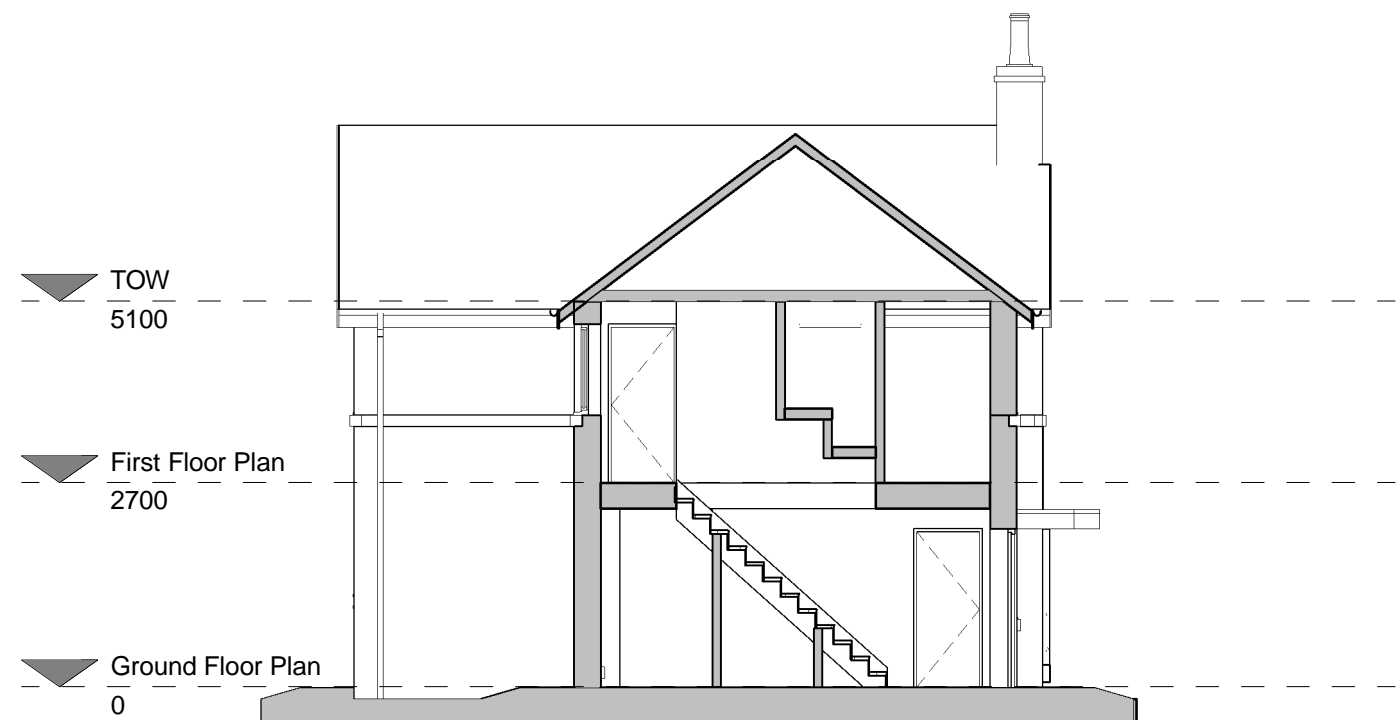

Section 1
1 : 100




Front
1 : 100



Left
1 : 100



Rear
1 : 100

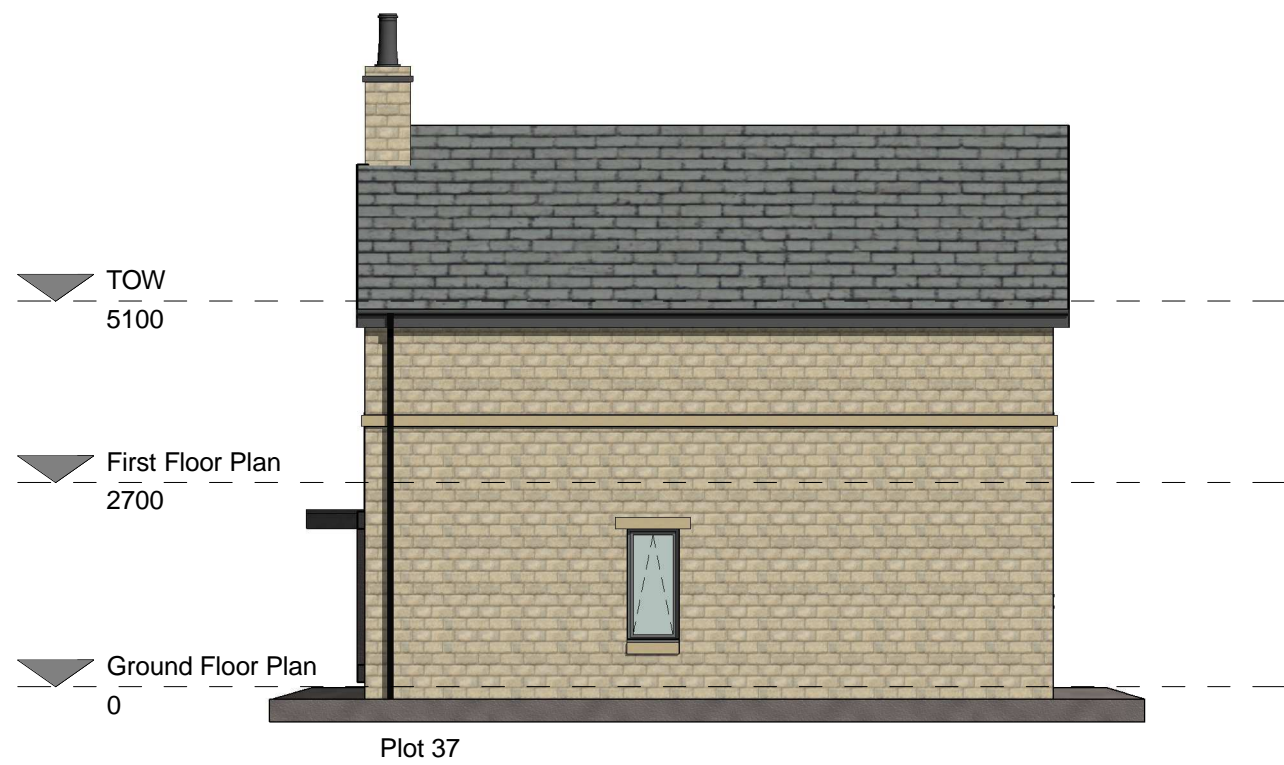

Right
1 : 100

○ BOWKER SADLER PARTNERSHIP LIMITED
■ THIS DRAWING IS THE SUBJECT OF COPYRIGHT WHICH VESTS IN BOWKER SADLER PARTNERSHIP LIMITED. IT IS AN INFRINGEMENT OF COPYRIGHT TO REPRODUCE THIS DRAWING, BY WHATEVER MEANS, INCLUDING ELECTRONIC, WITHOUT THE EXPRESS WRITTEN CONSENT OF BOWKER SADLER PARTNERSHIP LIMITED WHICH RESERVES ALL ITS RIGHTS
BOWKER SADLER PARTNERSHIP LIMITED ASSERTS ITS RIGHTS TO BE IDENTIFIED AS THE AUTHOR OF THIS DESIGN
■ DRAWING NOT TO BE SCALED.
■ REPORT ERRORS & OMISSIONS TO ARCHITECT.
■ CHECK ALL DIMENSIONS ON SITE
■ DRAWING TO BE READ IN CONJUNCTION WITH THE HEALTH AND SAFETY PLAN AND ALL RELEVANT RISK ASSESSMENTS

Materials Key
1 : 100

- Marshall's Cromwell Pitched Face, Weathered, 140mm course
- Marshall's Cromwell Split Face, Weathered, to first floor, 140mm course with 140mm artstone ashlar band/cill under
- UPVC Windows, grey RAL 7016, artstone cills and heads where indicated on elevations
- UPVC Door frame, grey RAL 7016 with timber effect door panel, grey canopy above
- Marley Eternit Cedral Weatherboard cladding, Slate Grey
- Marley Eternit Rivendale fibre cement slate, Blue Black
- Grey artstone window surround

B	1/11/2016	CP	Materials and windows updated to suit planners comments.	KLM
A	30/06/2016	KLM	Stone face finish amended.	CL

REV.	DATE	DRN.	CHKD.
------	------	------	-------

PROJECT	Marsh Lane, New Mills			
CLIENT	Forrest / TGP			
DRAWING	Block 18 Plans and Elevations			
SCALE	SHEET SIZE	DRAWN	CHECKED	DATE
1 : 100	A1	AJD	KM	16.06.16

BOWKER SADLER ARCHITECTURE
A: Hatherlow House, Hatherlow, Romiley, Stockport SK6 3DY
T: 0161 406 7333
E: bsp@bowker-sadler.co.uk
W: www.bowker-sadler.co.uk

JOB No	DRAWING No	REVISION
15-038	144	B
STATUS	Planning	
Building Information Modeling		

