


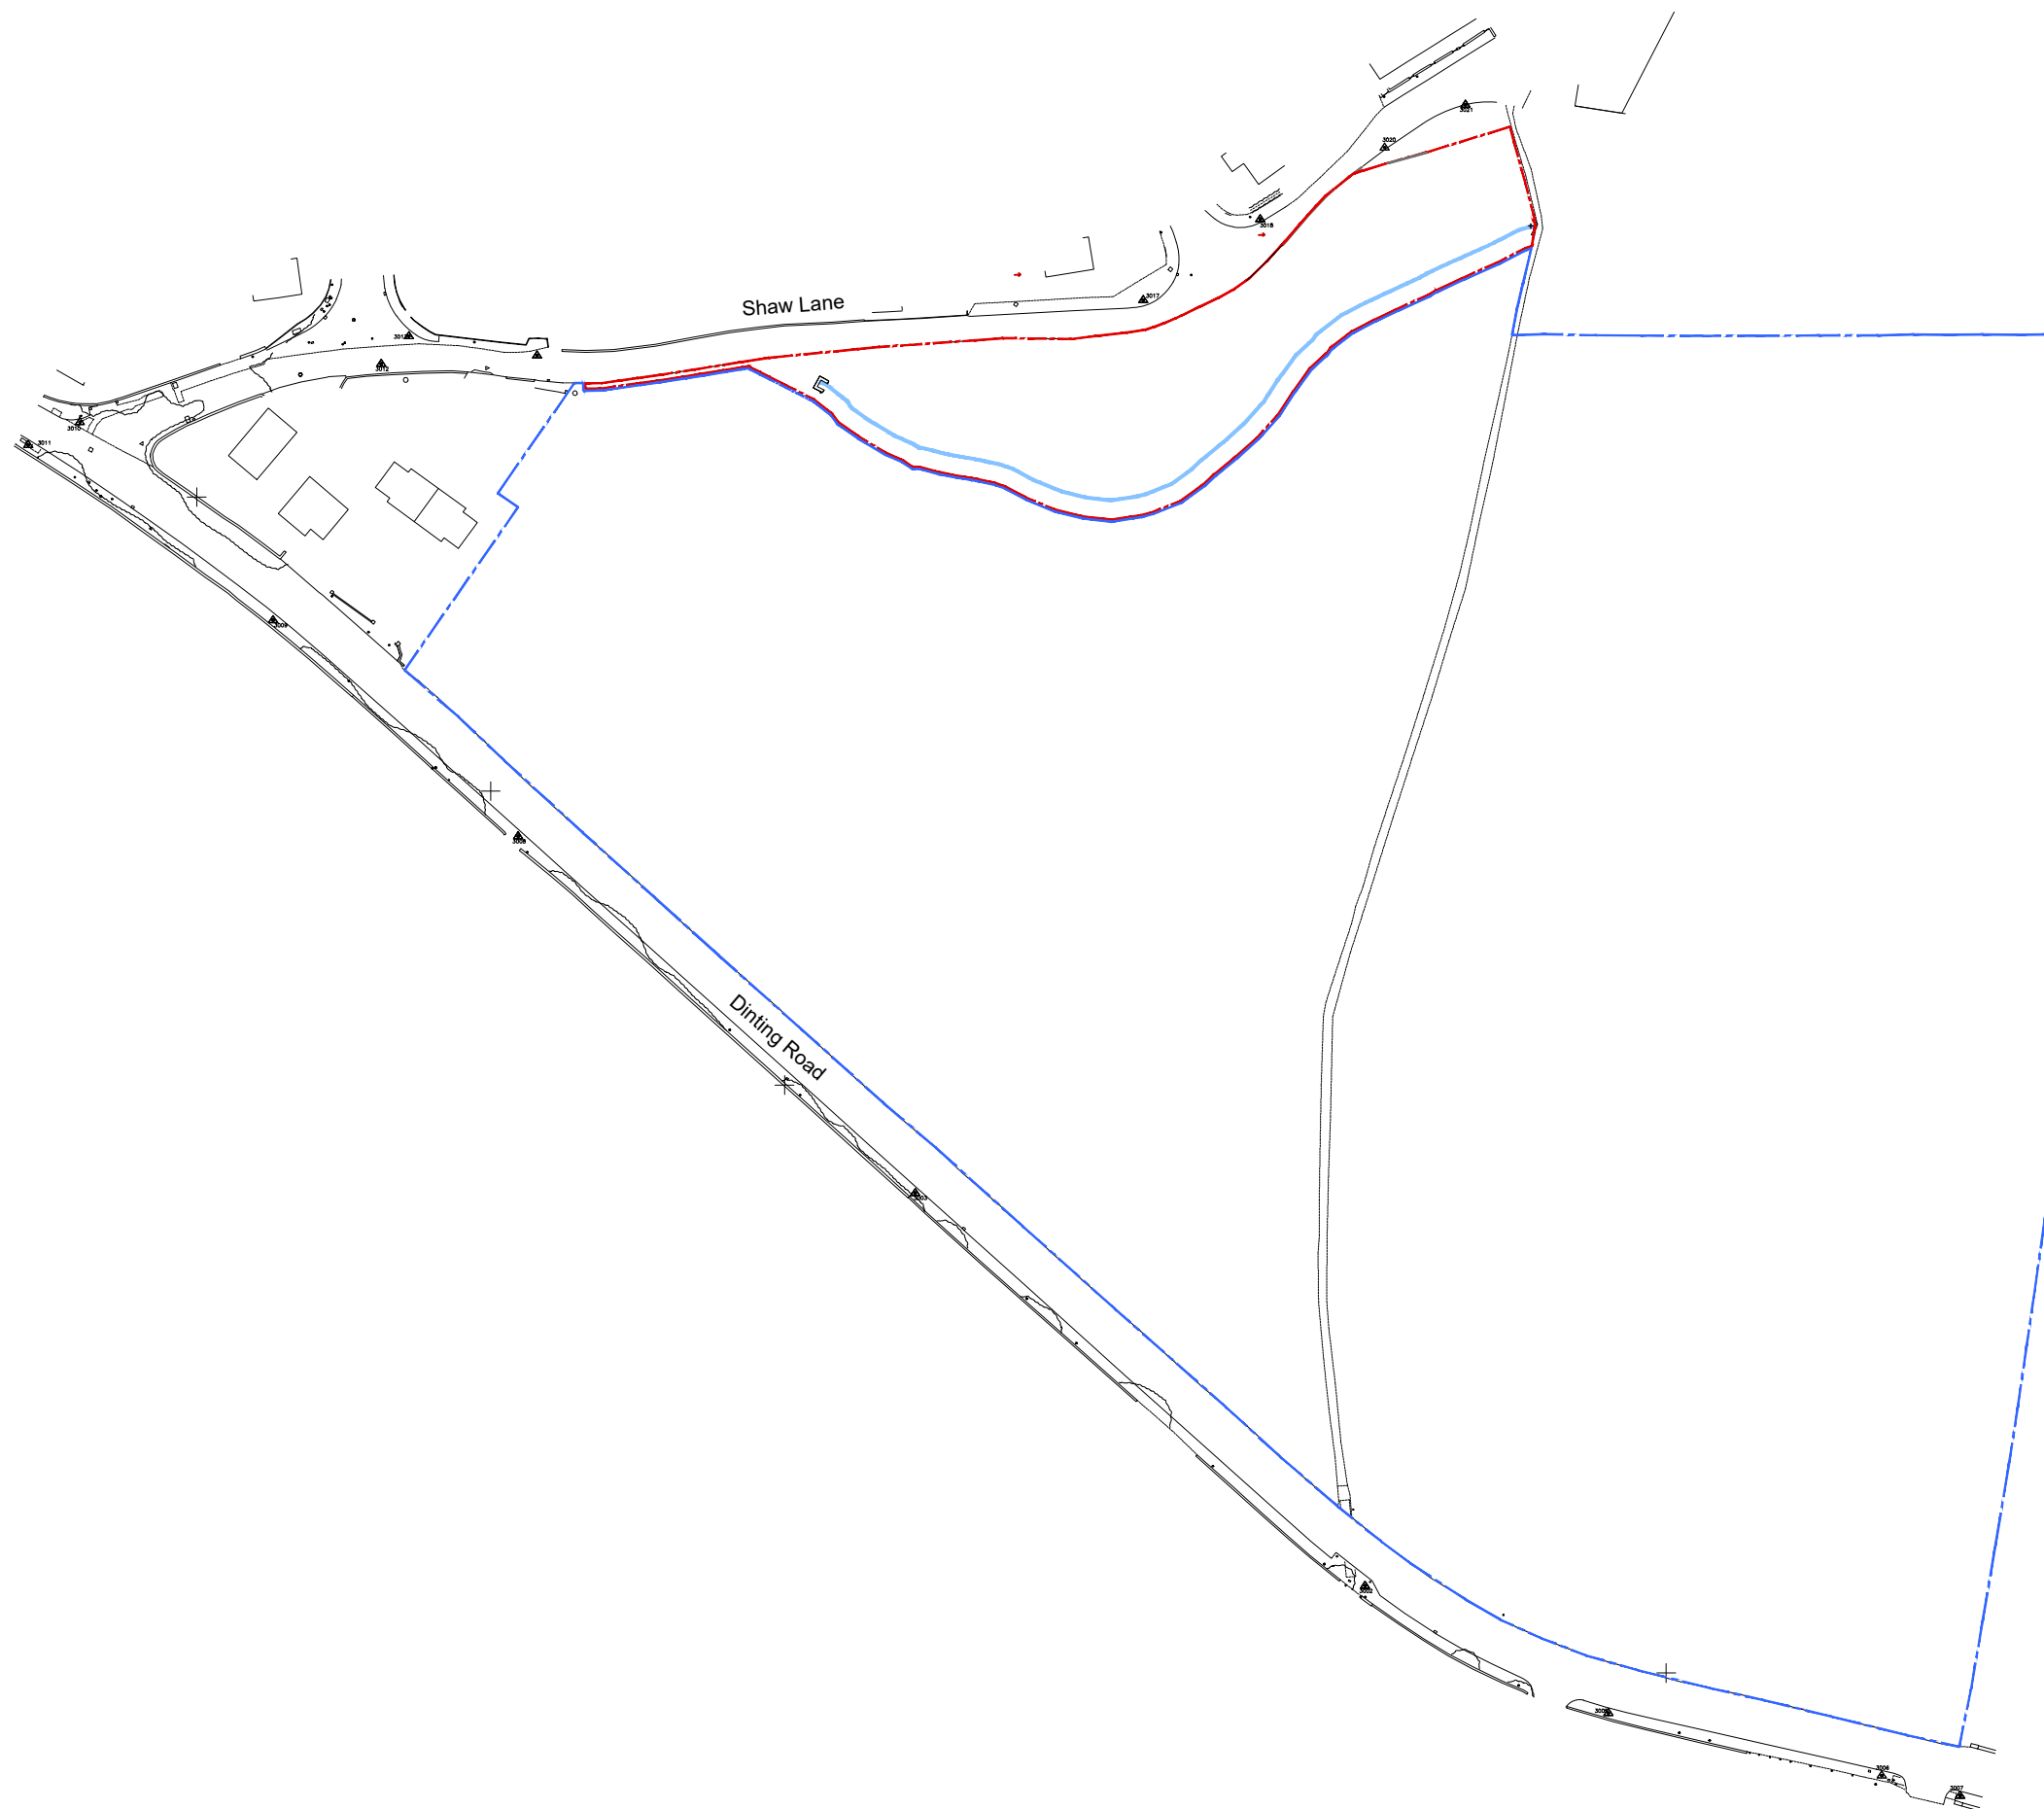

Status
Preliminary - for Client approval

Project
Proposed Residential
Development,
Land off 'The Shaw', off Shaw
Lane, Hadfield, Glossop,
Derbyshire, SK13 2BL

Title
Proposed Site location plan

Client
Loxley Property & Developments Ltd

Date	Scale	Job no	Drawing no	Revision
10:16	1:1250@A3	16/025	SLP-01	



AB Architecture Ltd
Andrew Barber - Director
11 Theatre Court, London Road
Northwich, Cheshire, CW9 5HB
01606 350 026 - 07739 795785
www.abarch.co.uk
andy@abarch.co.uk