


LAYOUT PLAN

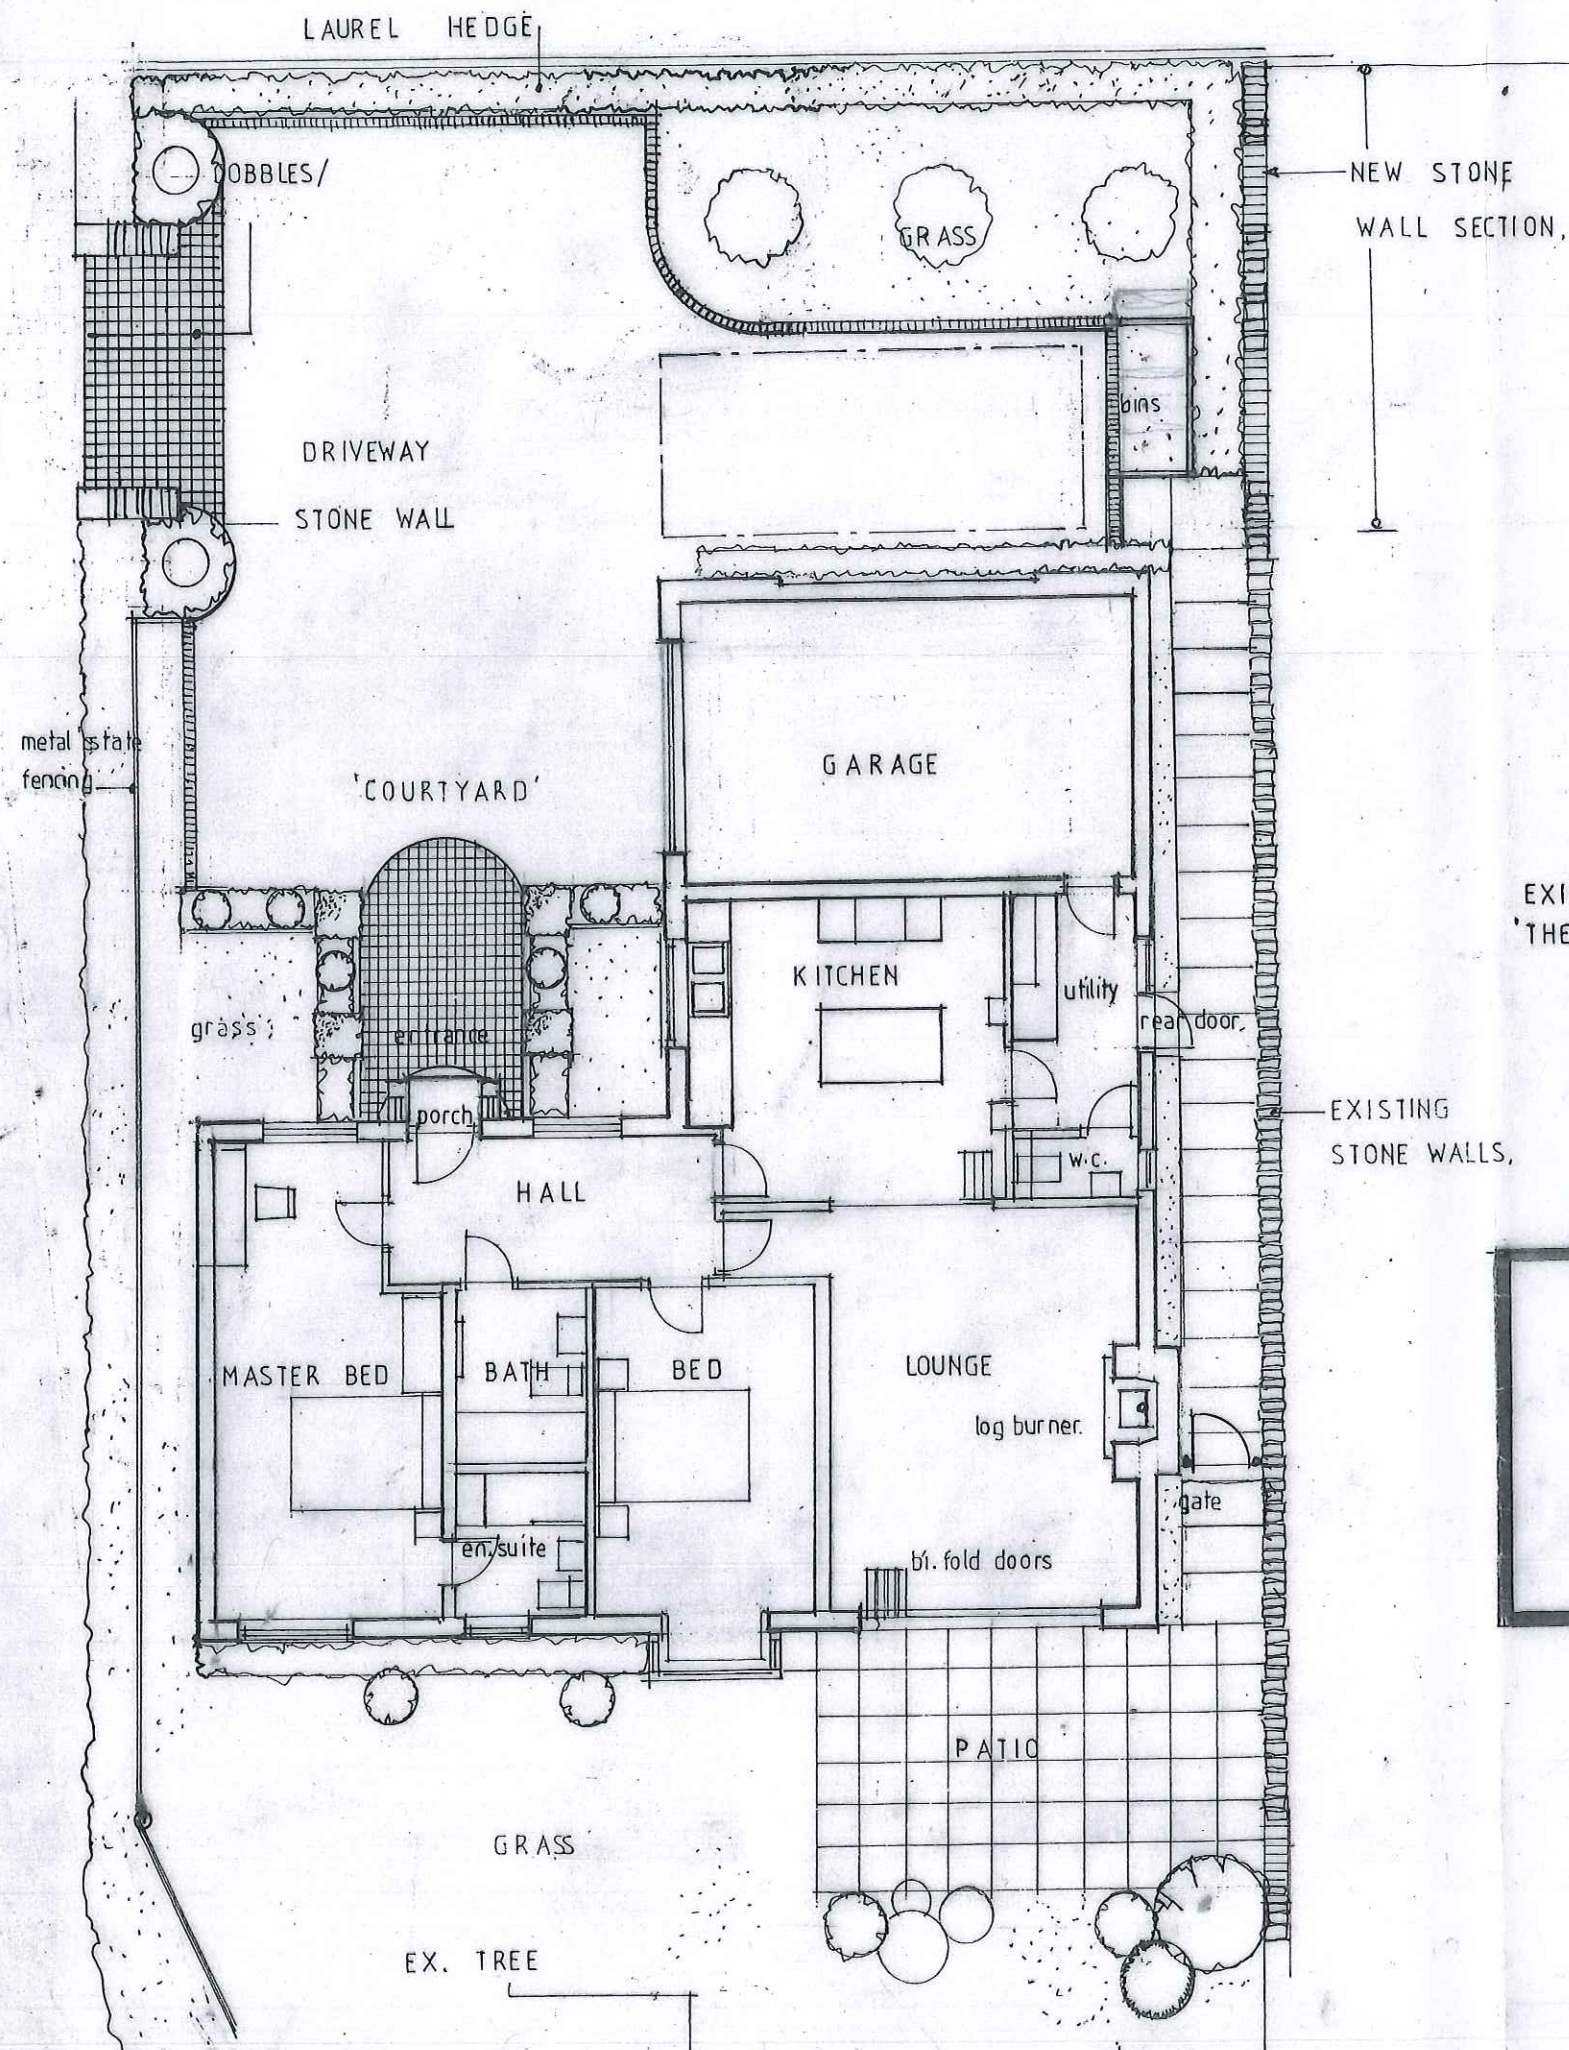

Richard Fay	Architecture & Design
	No. 90 Windlehurst Road
	High Lane
	Disley
	Cheshire SK6 8AE
	TEL: 07932 624015
Client	HERBERT MURRAY ESTATES Ltd
Drawing: LAND ADJACENT TO THE 'CROFT'	
PROPOSED NEW BUNGALOW~INTERNAL layout	
Scale	Date
1:100	DEC. 2016.
Drawing No	Revision
HM.02	
Amendments	