


This drawing is the copyright of Rosetta Landscape Design and cannot be reproduced in any form without the express consent of the company. Written and scaled dimensions to be checked on site, any discrepancies reported prior to work commencing. **If in doubt please ask.**

This drawing has been prepared for the purpose of planning approval.

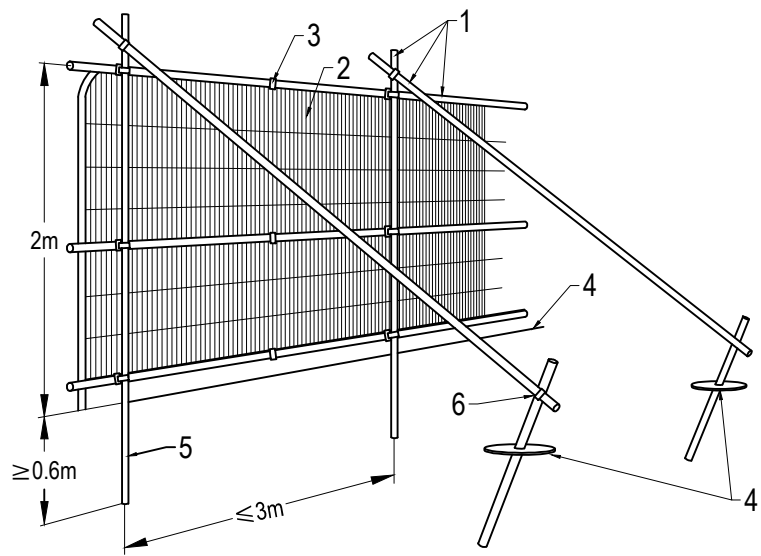

Default Specification for Protective Barrier
N.T.S.



Key

- 1 Standard scaffold poles
- 2 Heavy gauge 2m tall galvanised tube and welded mesh infill panels
- 3 Panels secured to uprights and cross-members with wire ties
- 4 Ground level
- 5 Uprights driven into the ground until secure (minimum depth 0.6m)
- 6 Standard scaffold clamps

LEGEND

- Existing tree (to be retained)
- Root protection area of retained trees in line with BS 5837:2012
- Tree protection fencing (to BS 5837:2012) alignment during construction

Base: Barraton Design Studio, 'Site Layout', 016/040/SL received 25Aug16

PROJECT	Charlestown Works, Glossop		
TITLE	Tree Protection Fencing (1 of 2)		
CLIENT	Sherwood Homes Ltd		
DATE	25 Aug 16	SCALE 1 : 500	SHEET A1
DRAWN	MP/bp	DRAWING NO	2675/6
CHECKED	MP	REVISION	-



Chartered Landscape Architects

1 Isis Court Rosetta Way
York YO26 5NA
Telephone +44 (0)1904 794276
Facsimile +44 (0)1904 786962

Email design@rosettalandscap.co.uk
Web www.rosettalandscap.co.uk