


ROOF PLAN



New oil fired combi

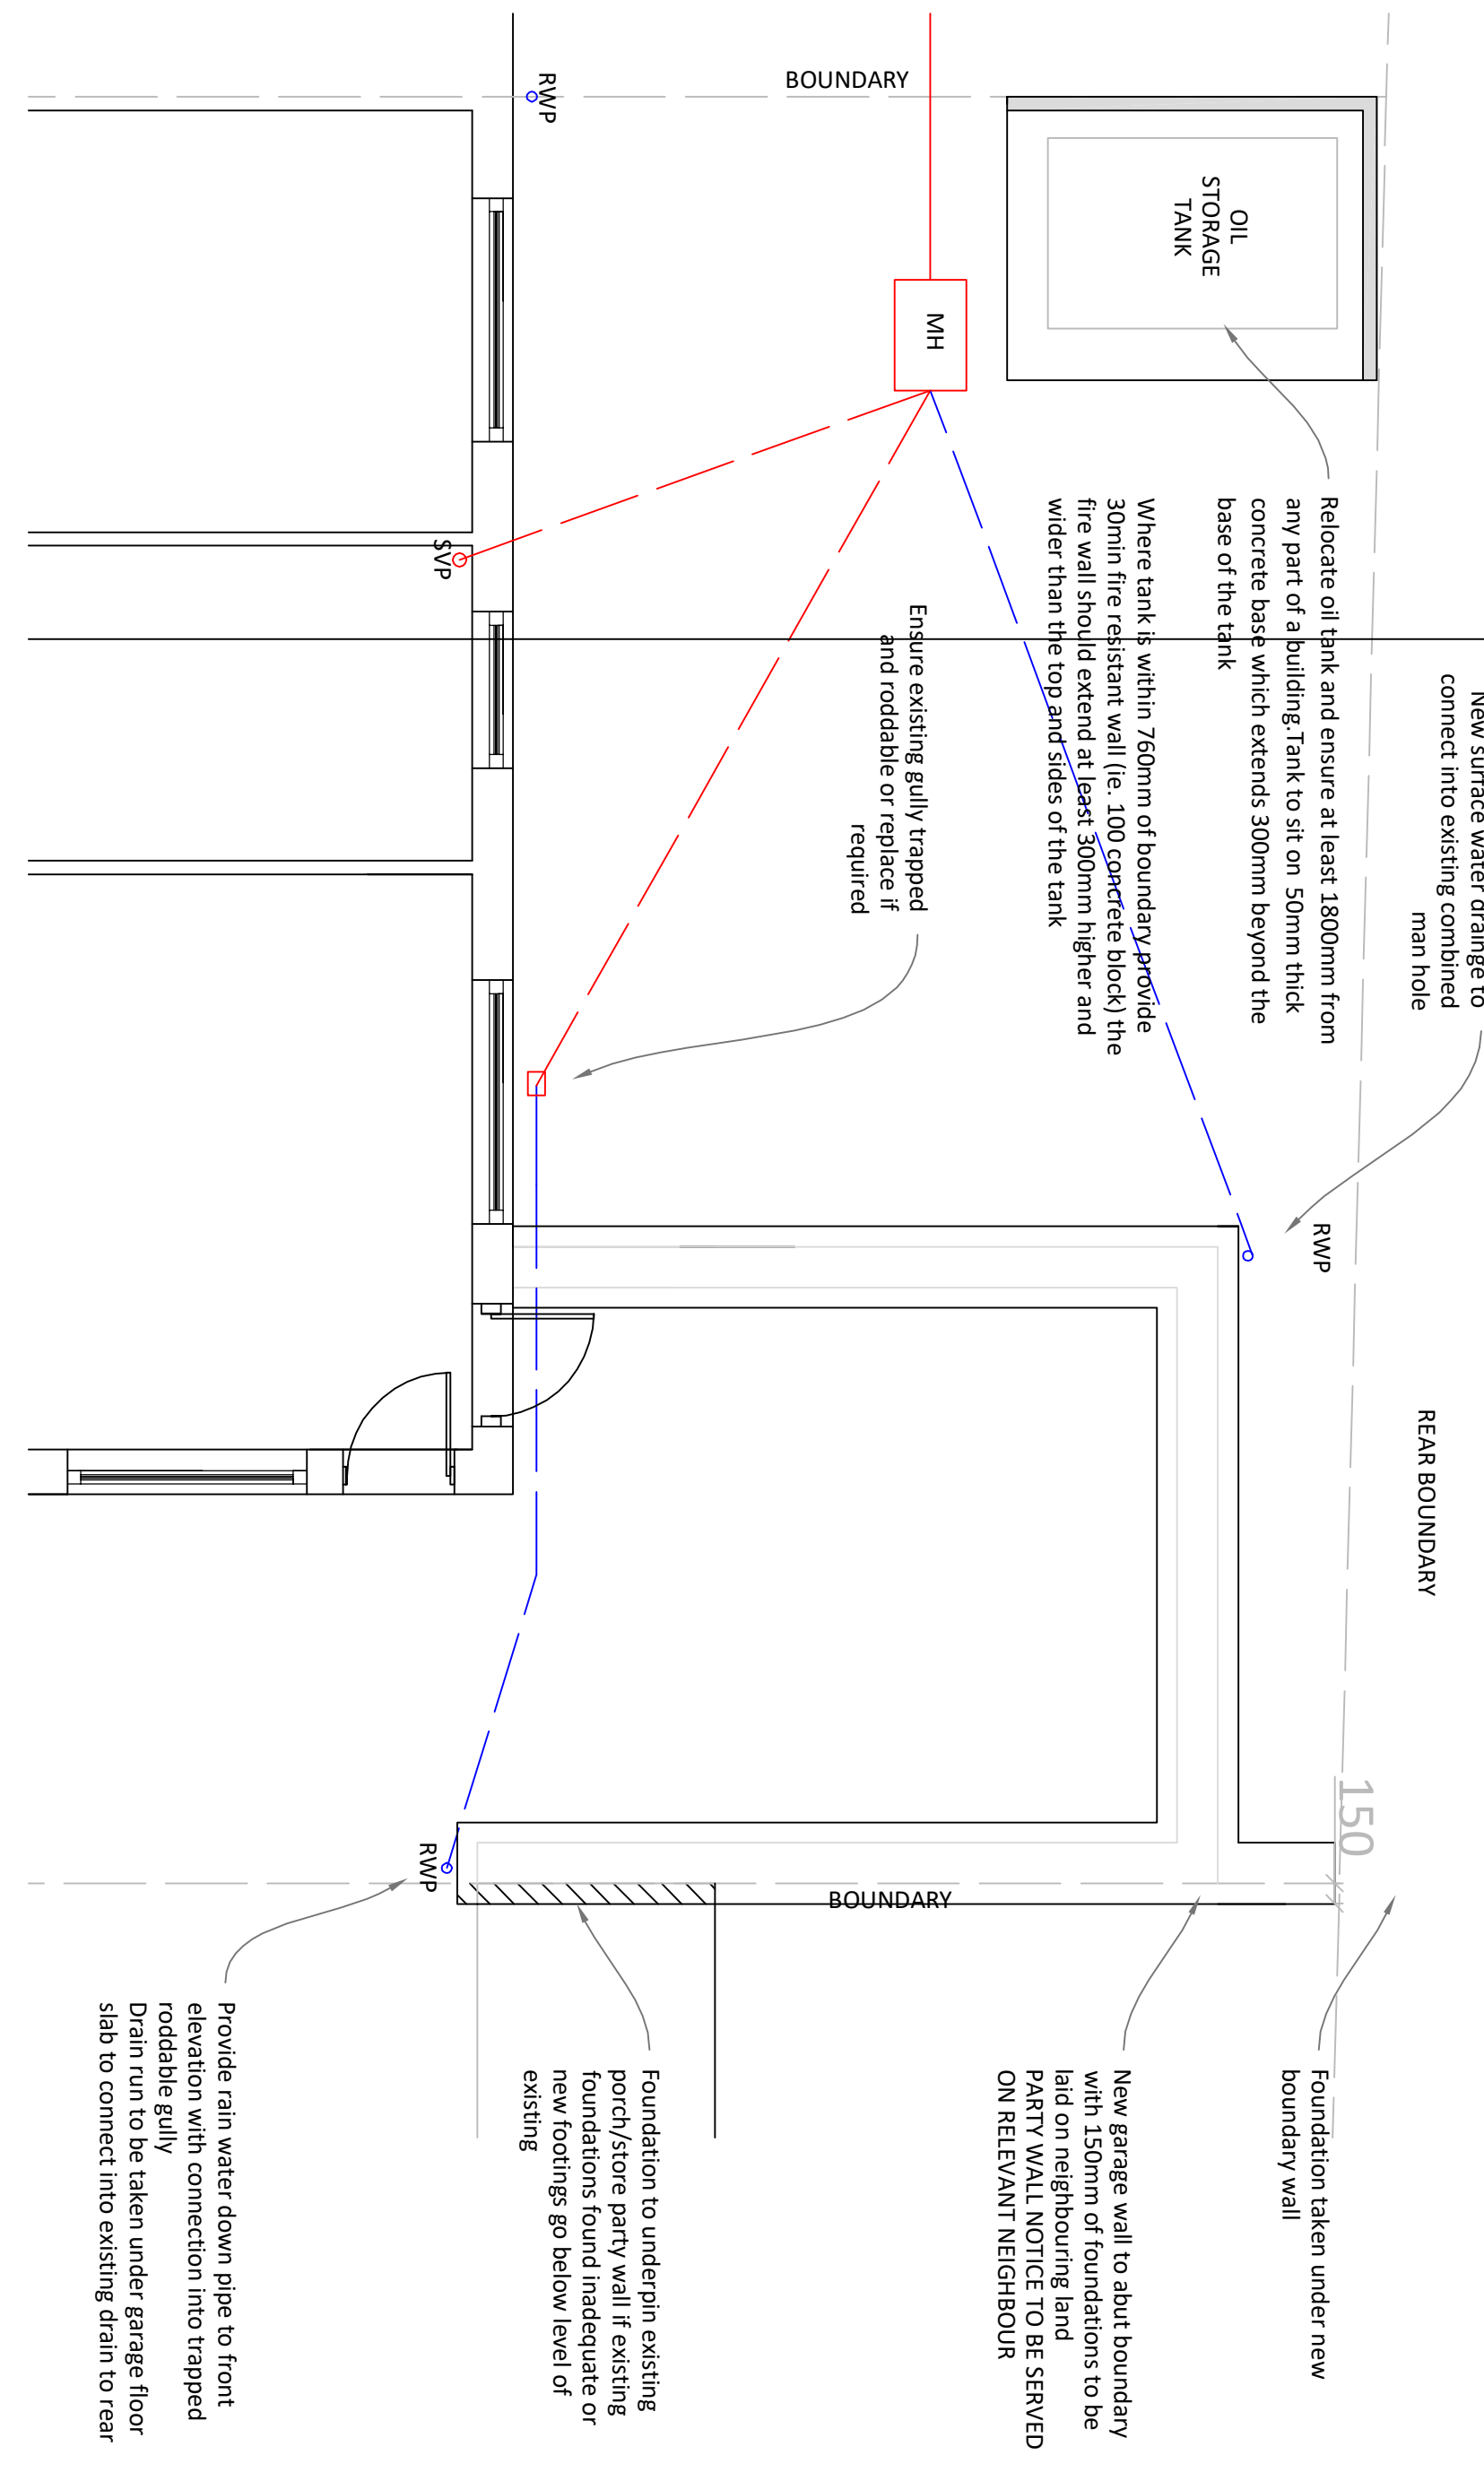