


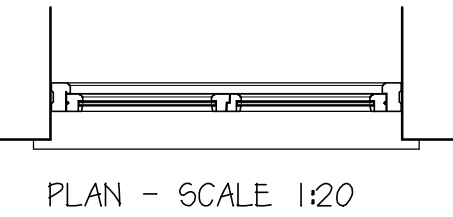


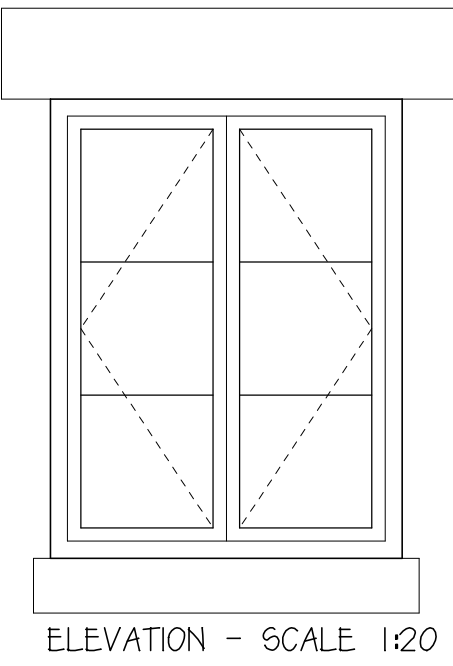


STANDARD WINDOWS

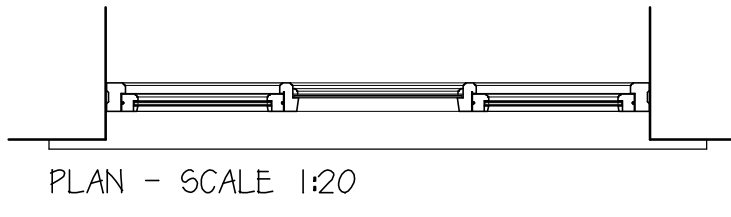


WINDOW W14

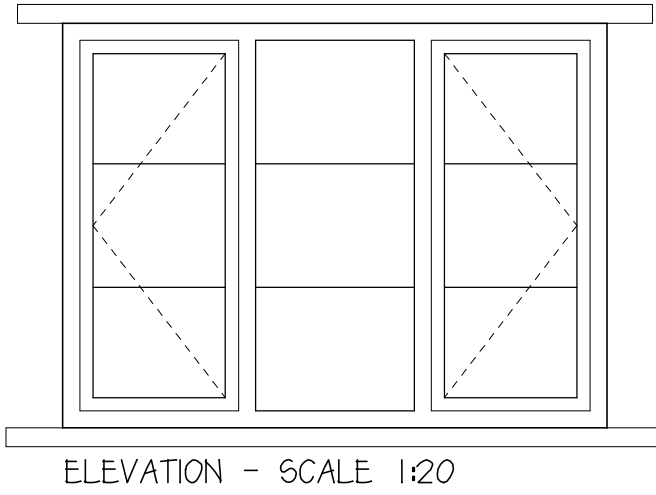


WINDOW W17

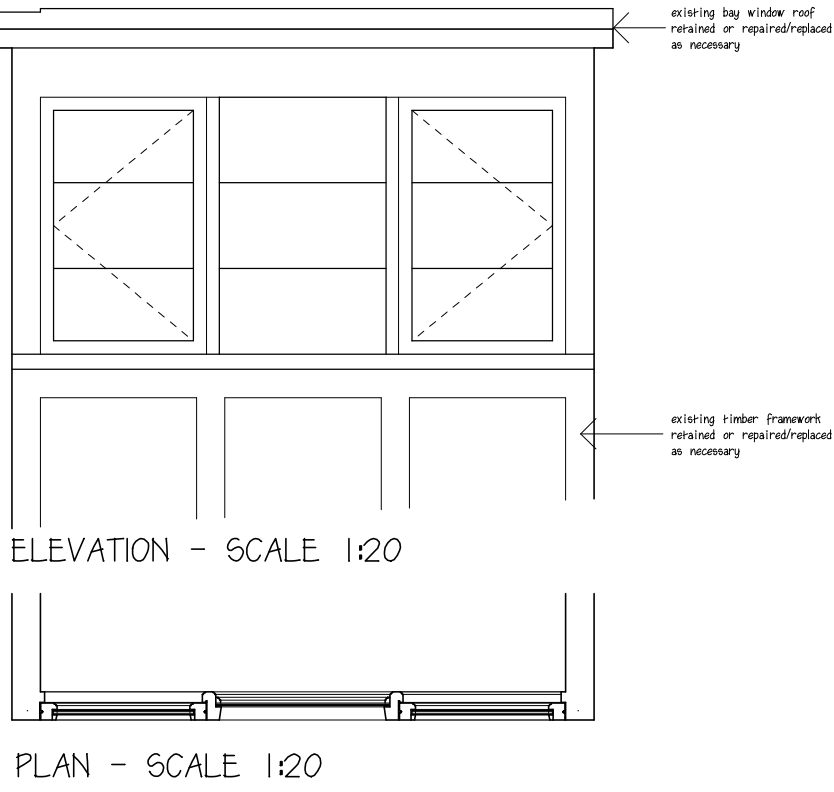


BAY WINDOW W22

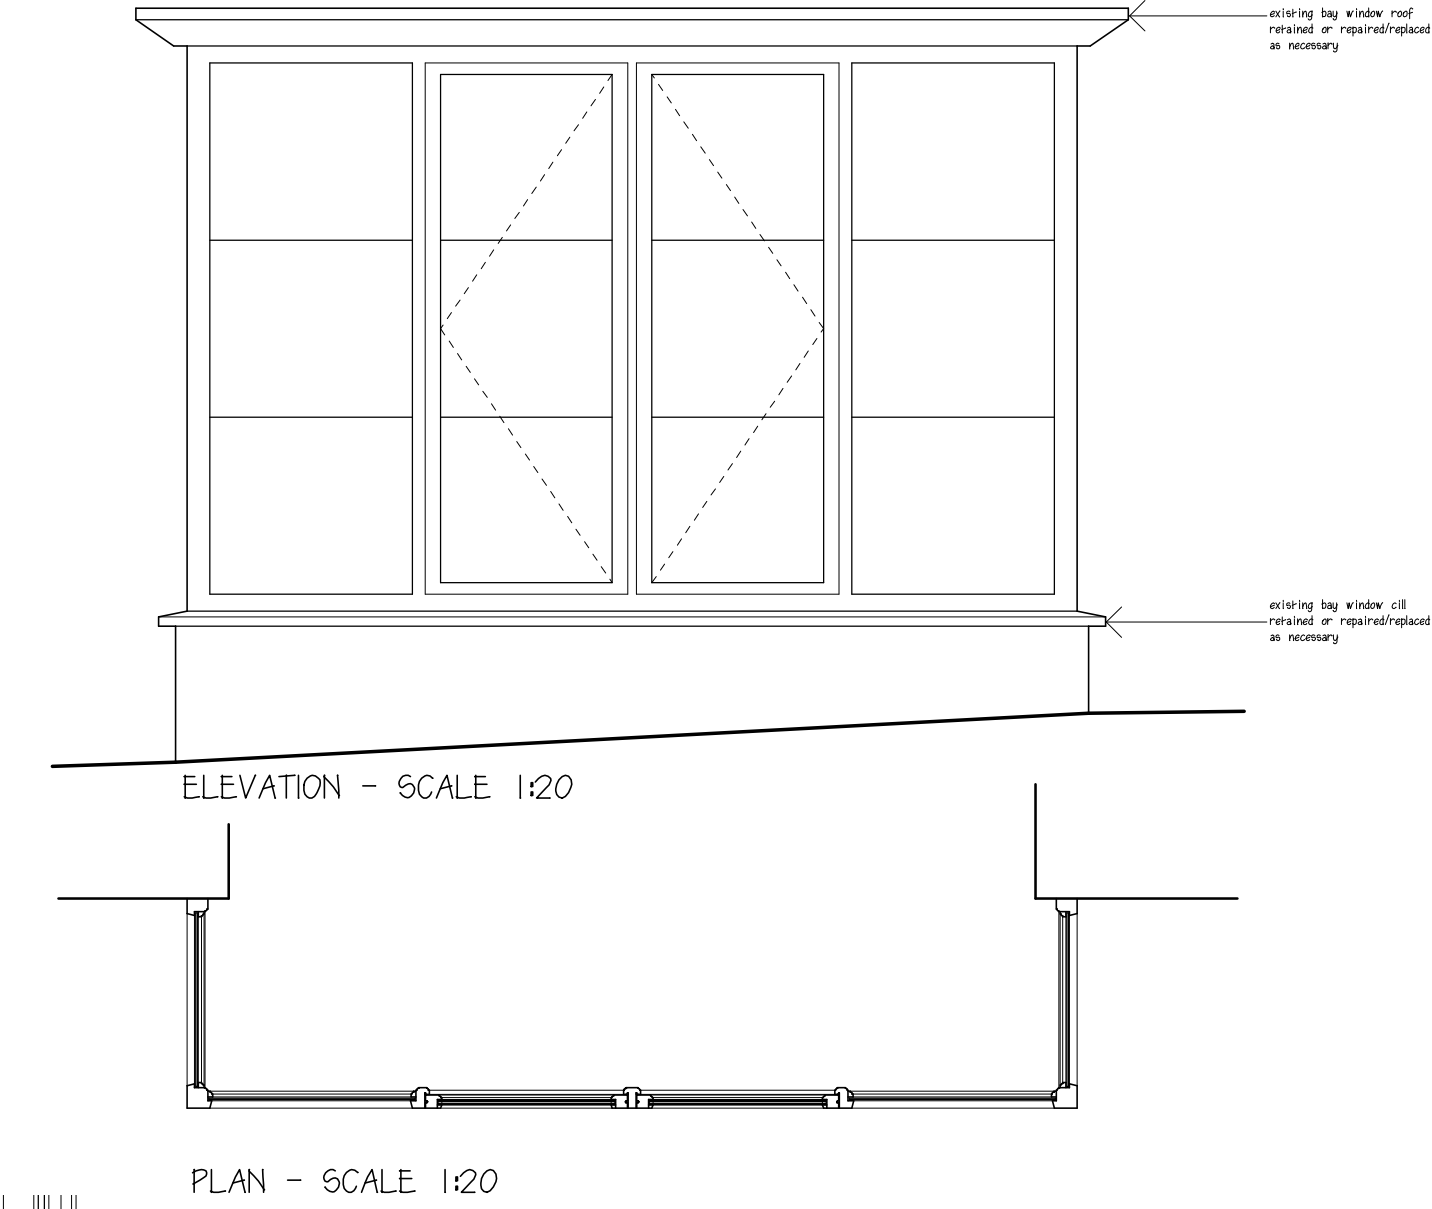

WINDOW W24

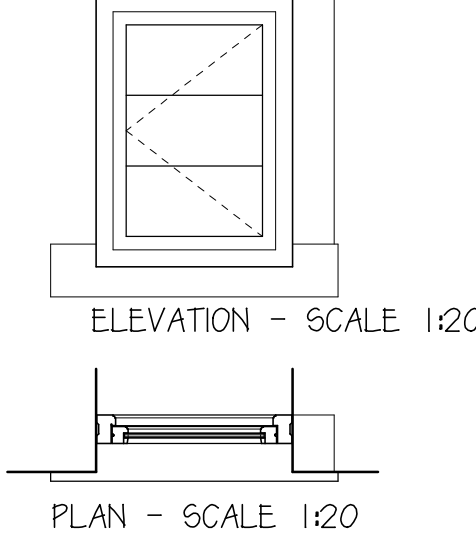

WINDOW SECTION DETAIL - SCALE 1:5

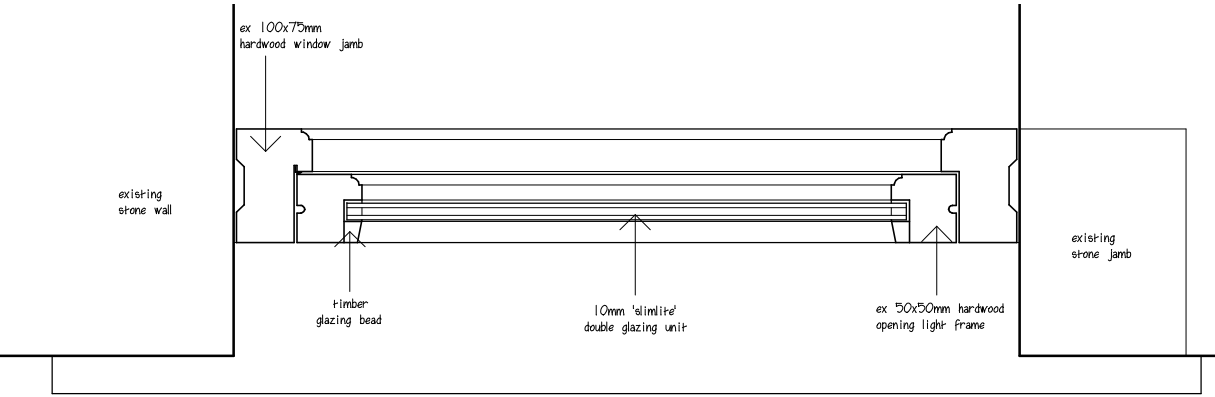




WINDOW SECTION DETAIL - SCALE 1:5

WINDOW SECTION DETAIL - SCALE 1:5



WINDOW SECTION DETAIL - SCALE 1:5

WINDOW SECTION DETAIL - SCALE 1:5

DOOR D2

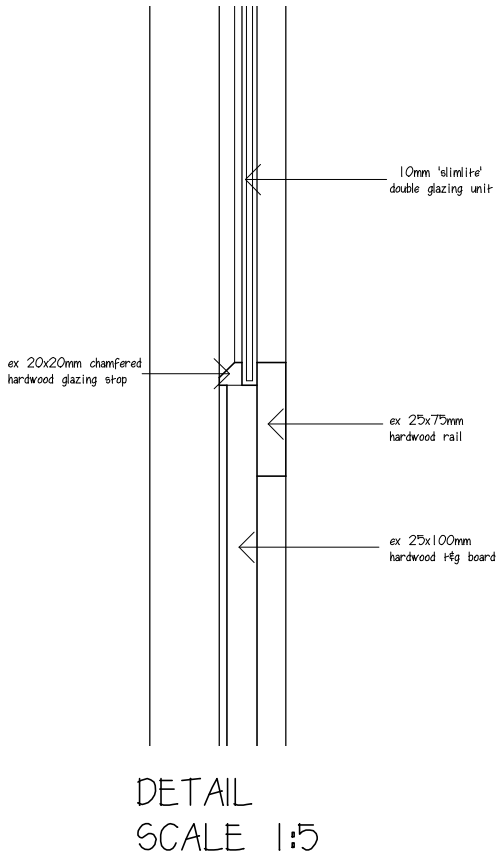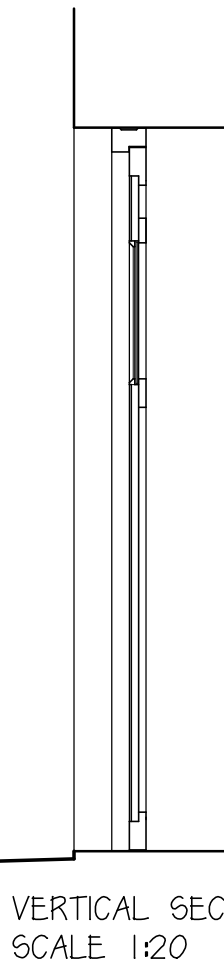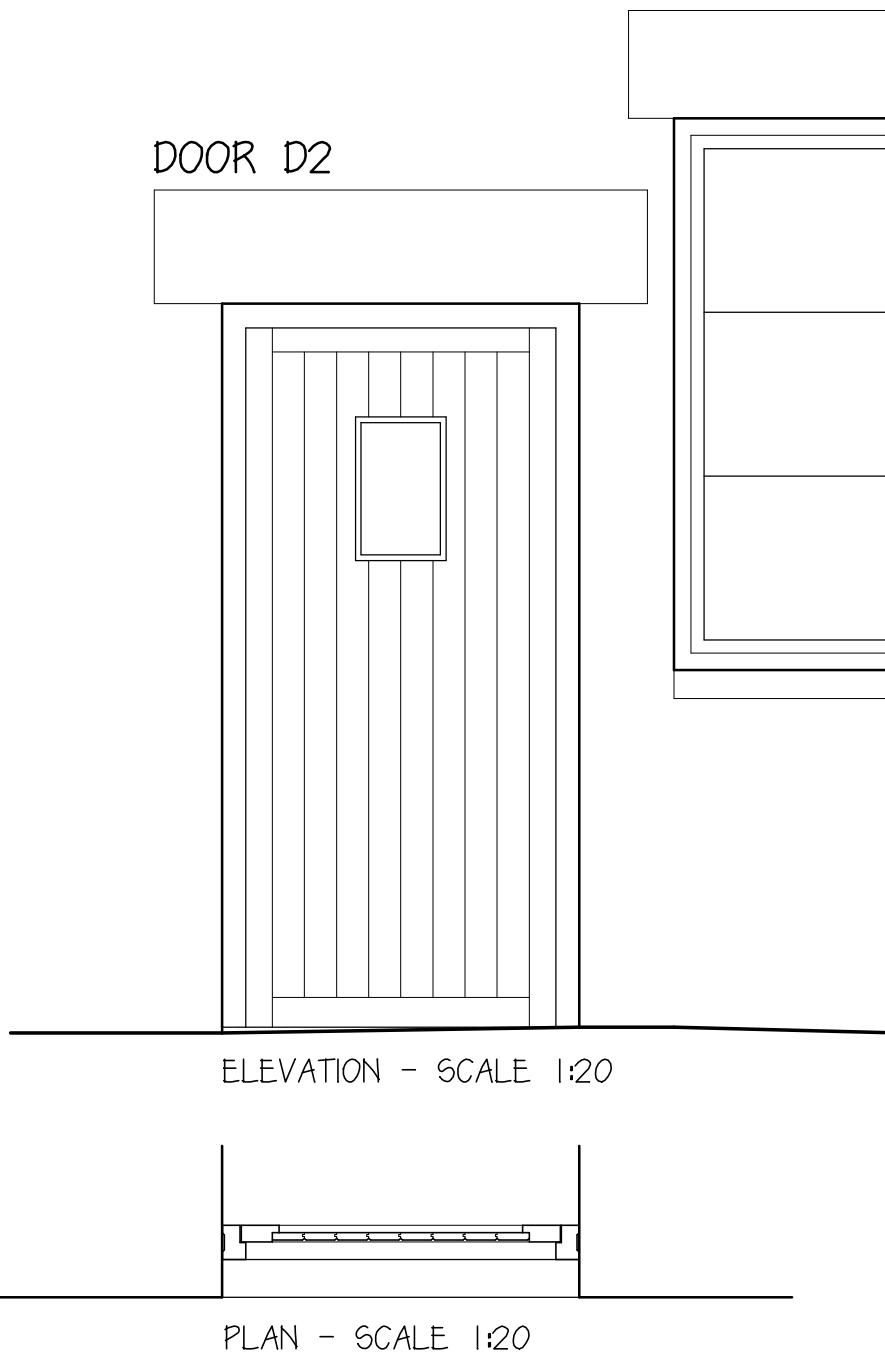

REAR PORCH

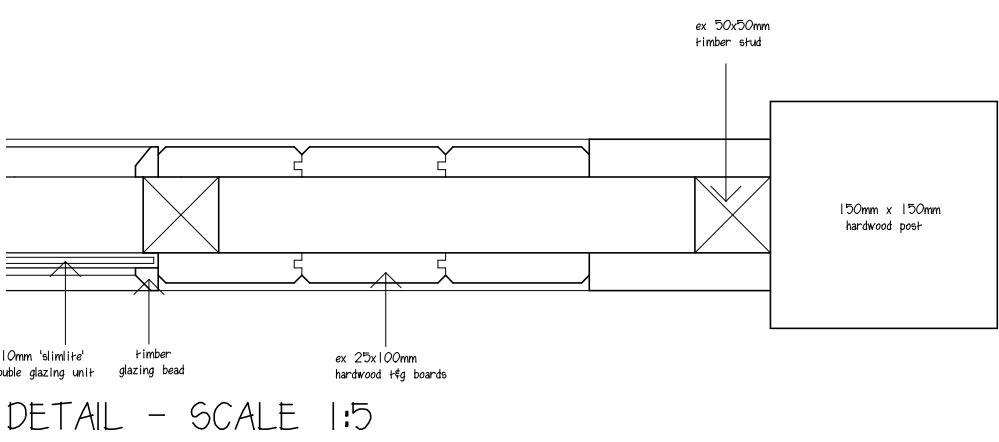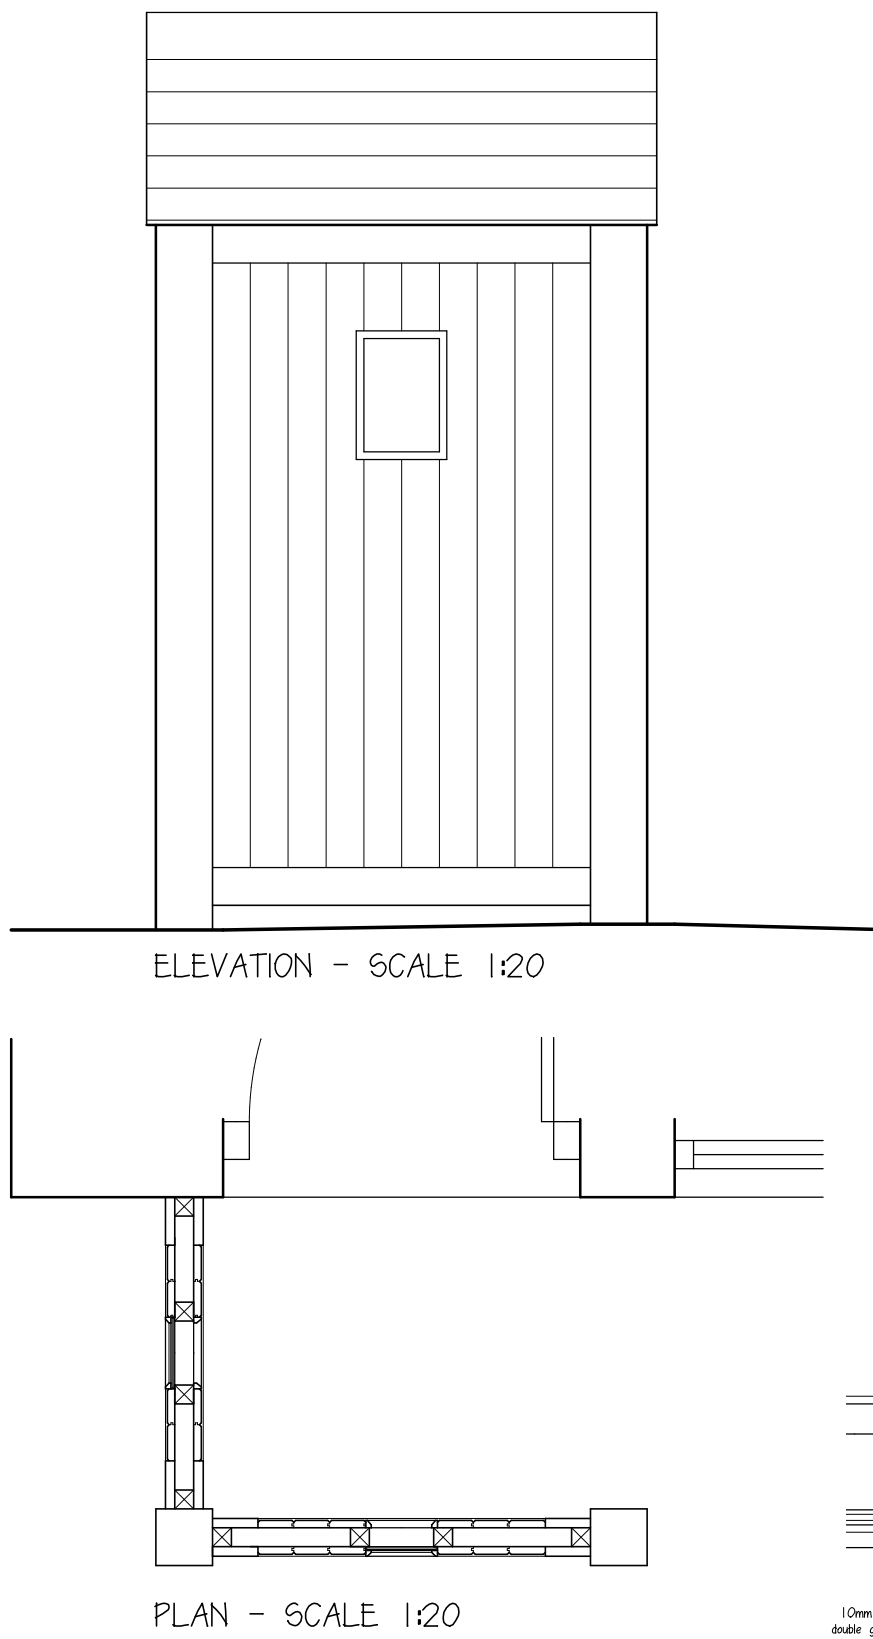

This drawing is to scale but scaled dimensions should not be used for on-site construction purposes. Only drawings showing dimensions should be used for construction work.

This drawing is the sole copyright of Oldfield Design Ltd. Any discrepancies between this drawing and other information shall be reported to Oldfield Design Ltd.

project
PROPOSED REPLACEMENT
WINDOWS AND DOORS

address
HAWTHORN FARM
FAIRFIELD ROAD, BUXTON

for
MR & MRS MIZON

title
PROPOSED WINDOW/DOOR
DETAILS - FARMHOUSE

dwg no.
1631-06

scale
1:20 & 1:5 on A1 Sheet

date
MARCH 2017