


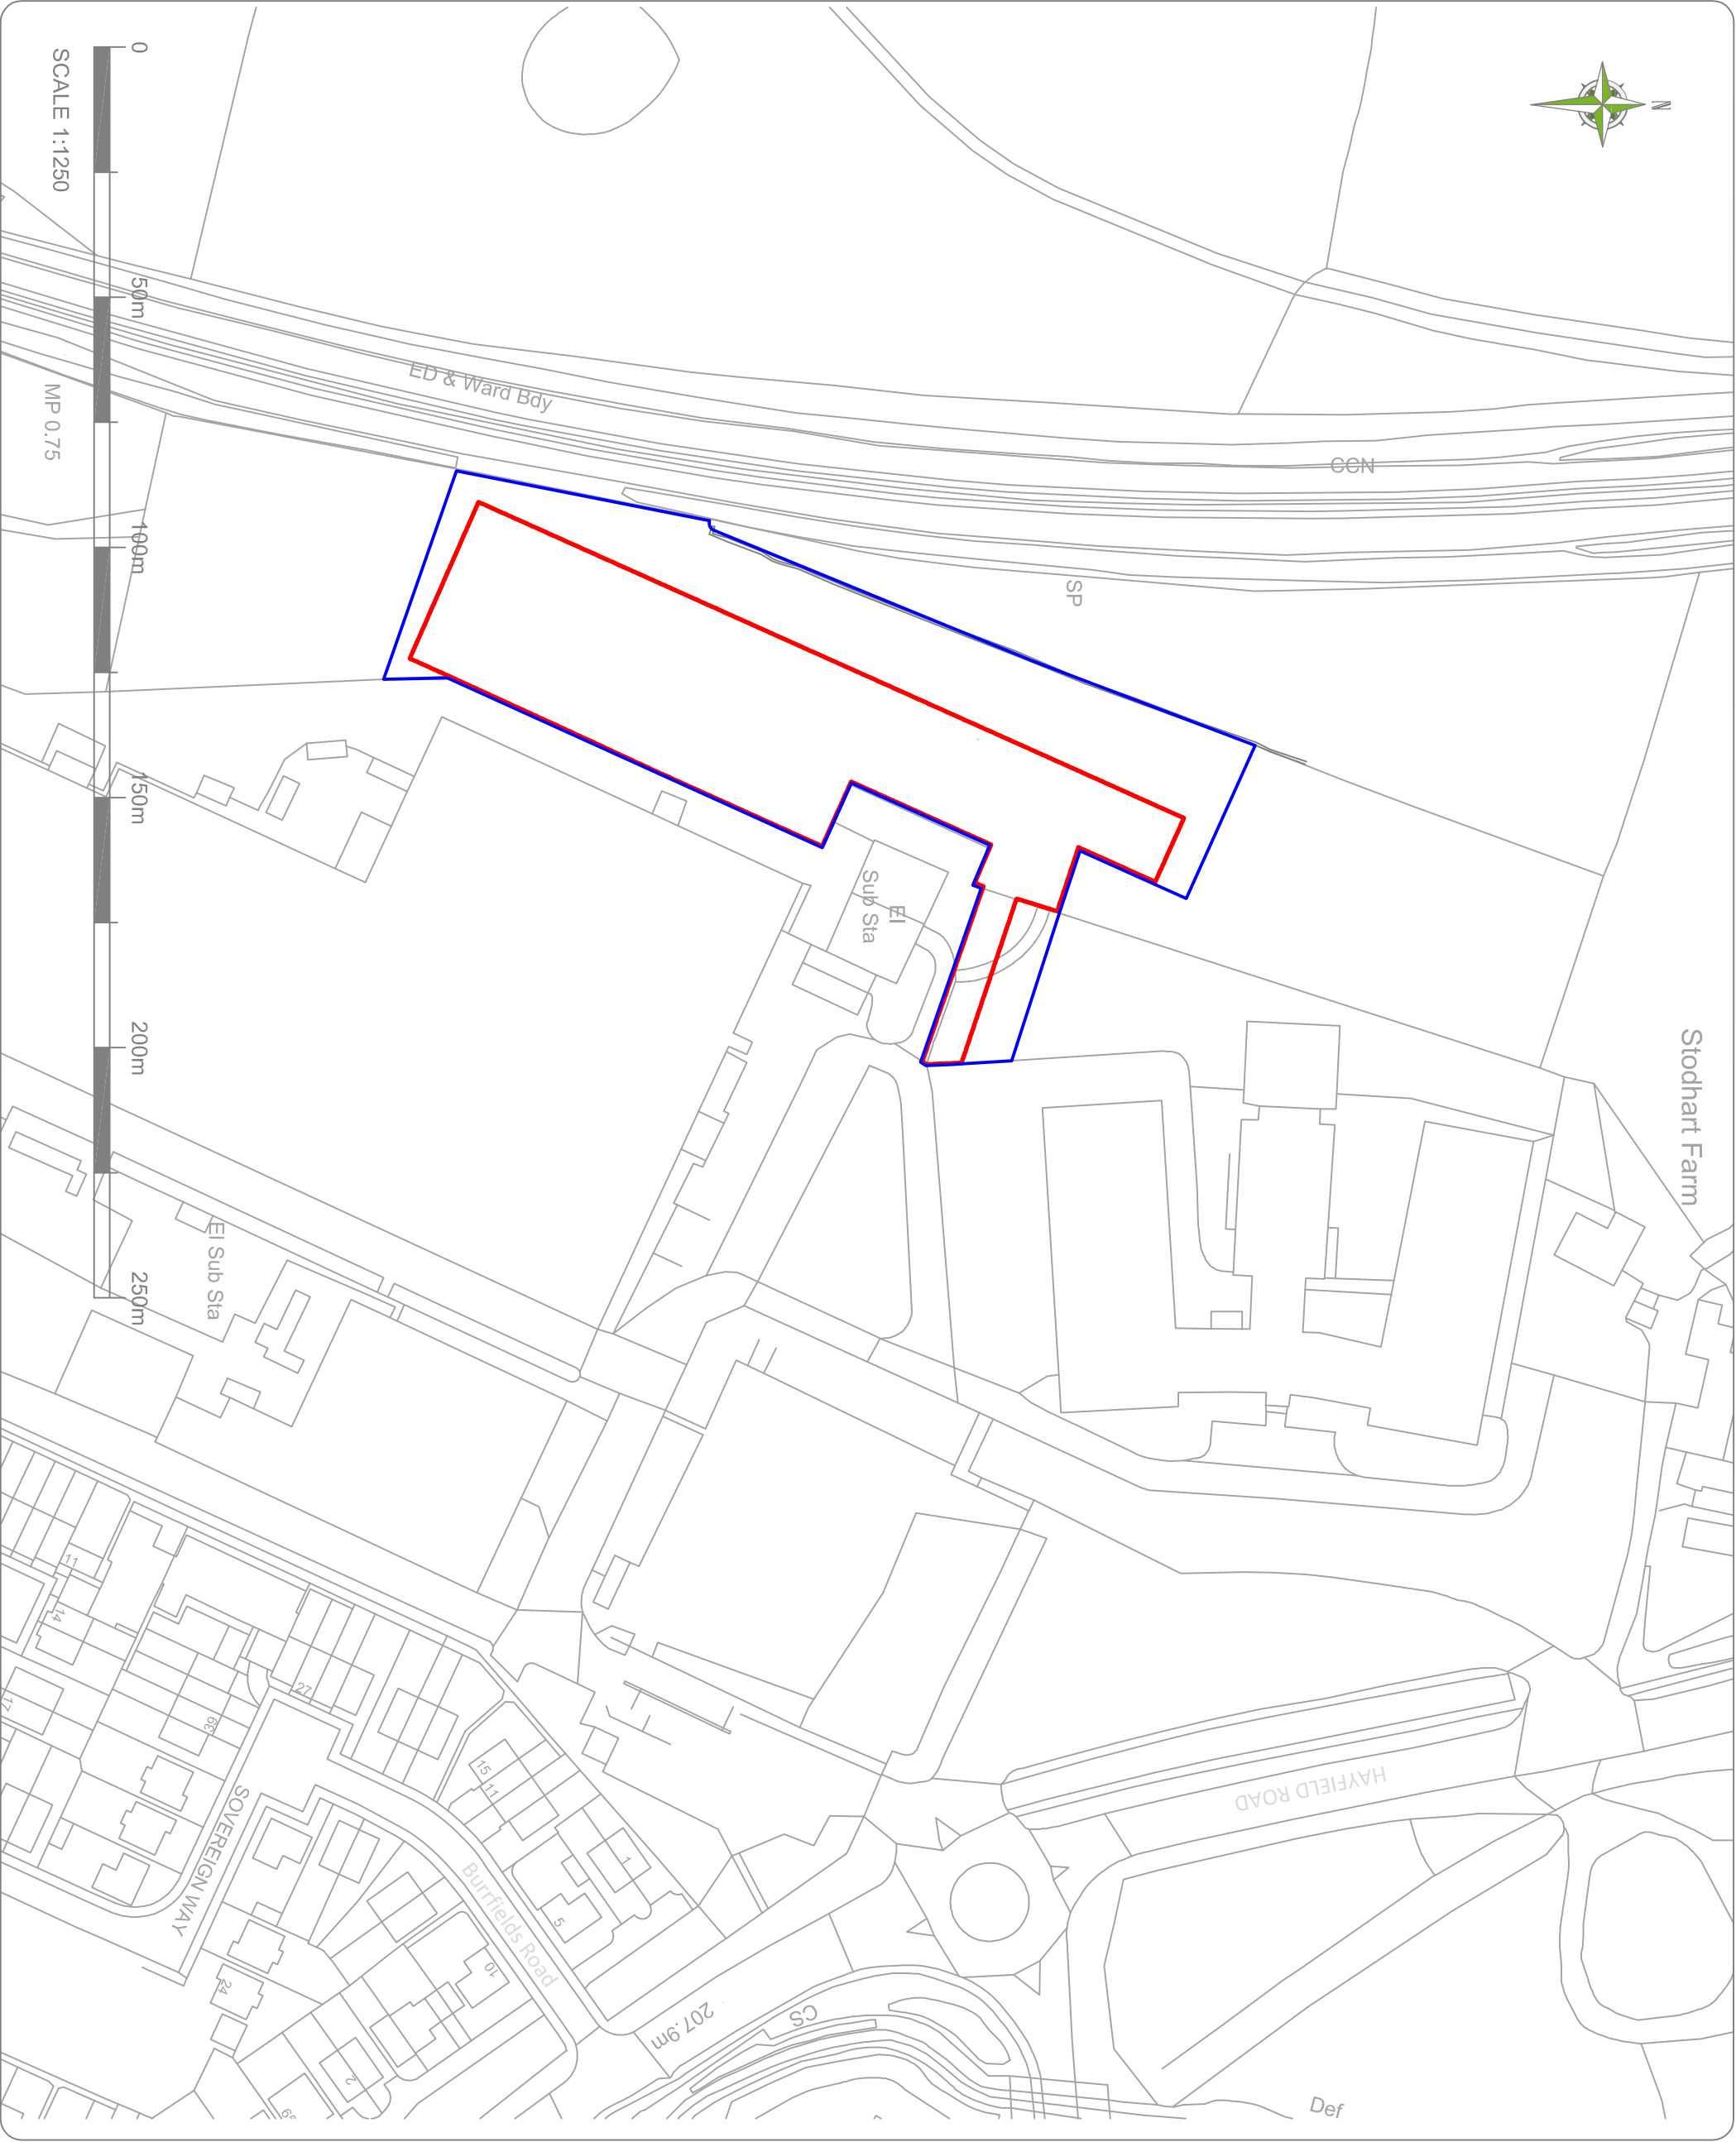

PLANNING PLAN

LEGEND:

LANDLORDS PROPERTY
PROPOSED SITE

rev	revision notes	date
REVISIONS		

Planning

ALL DIMENSIONS TO BE CHECKED ON SITE
WORK TO FORGED DIMENSIONS ONLY
AT ONCE BEFORE PROCEEDING
COPYRIGHT ACT APPLIES



Green Frog Power Ltd, Greeny Lane, Galshall, Birmingham B46 3JA
Tel: 0121 3 437777

Project Title:
GENERATION COMPOUND
LAND WITHIN FEDERAL MOGUL FRICTION PRODUCTS
INDUSTRIAL ESTATE, HAYFIELD ROAD
CHAPEL EN LE FIFTH, SO23 0DP

Drawing Title:
LOCATION
PLAN

Scale @A3: 1:1250
Drawn: SI
Drawing No: 860_GF_DR_LP_101
Date: 27-03-2017
Checked: DS
Rev: -