



# Staden Lane, Buxton.

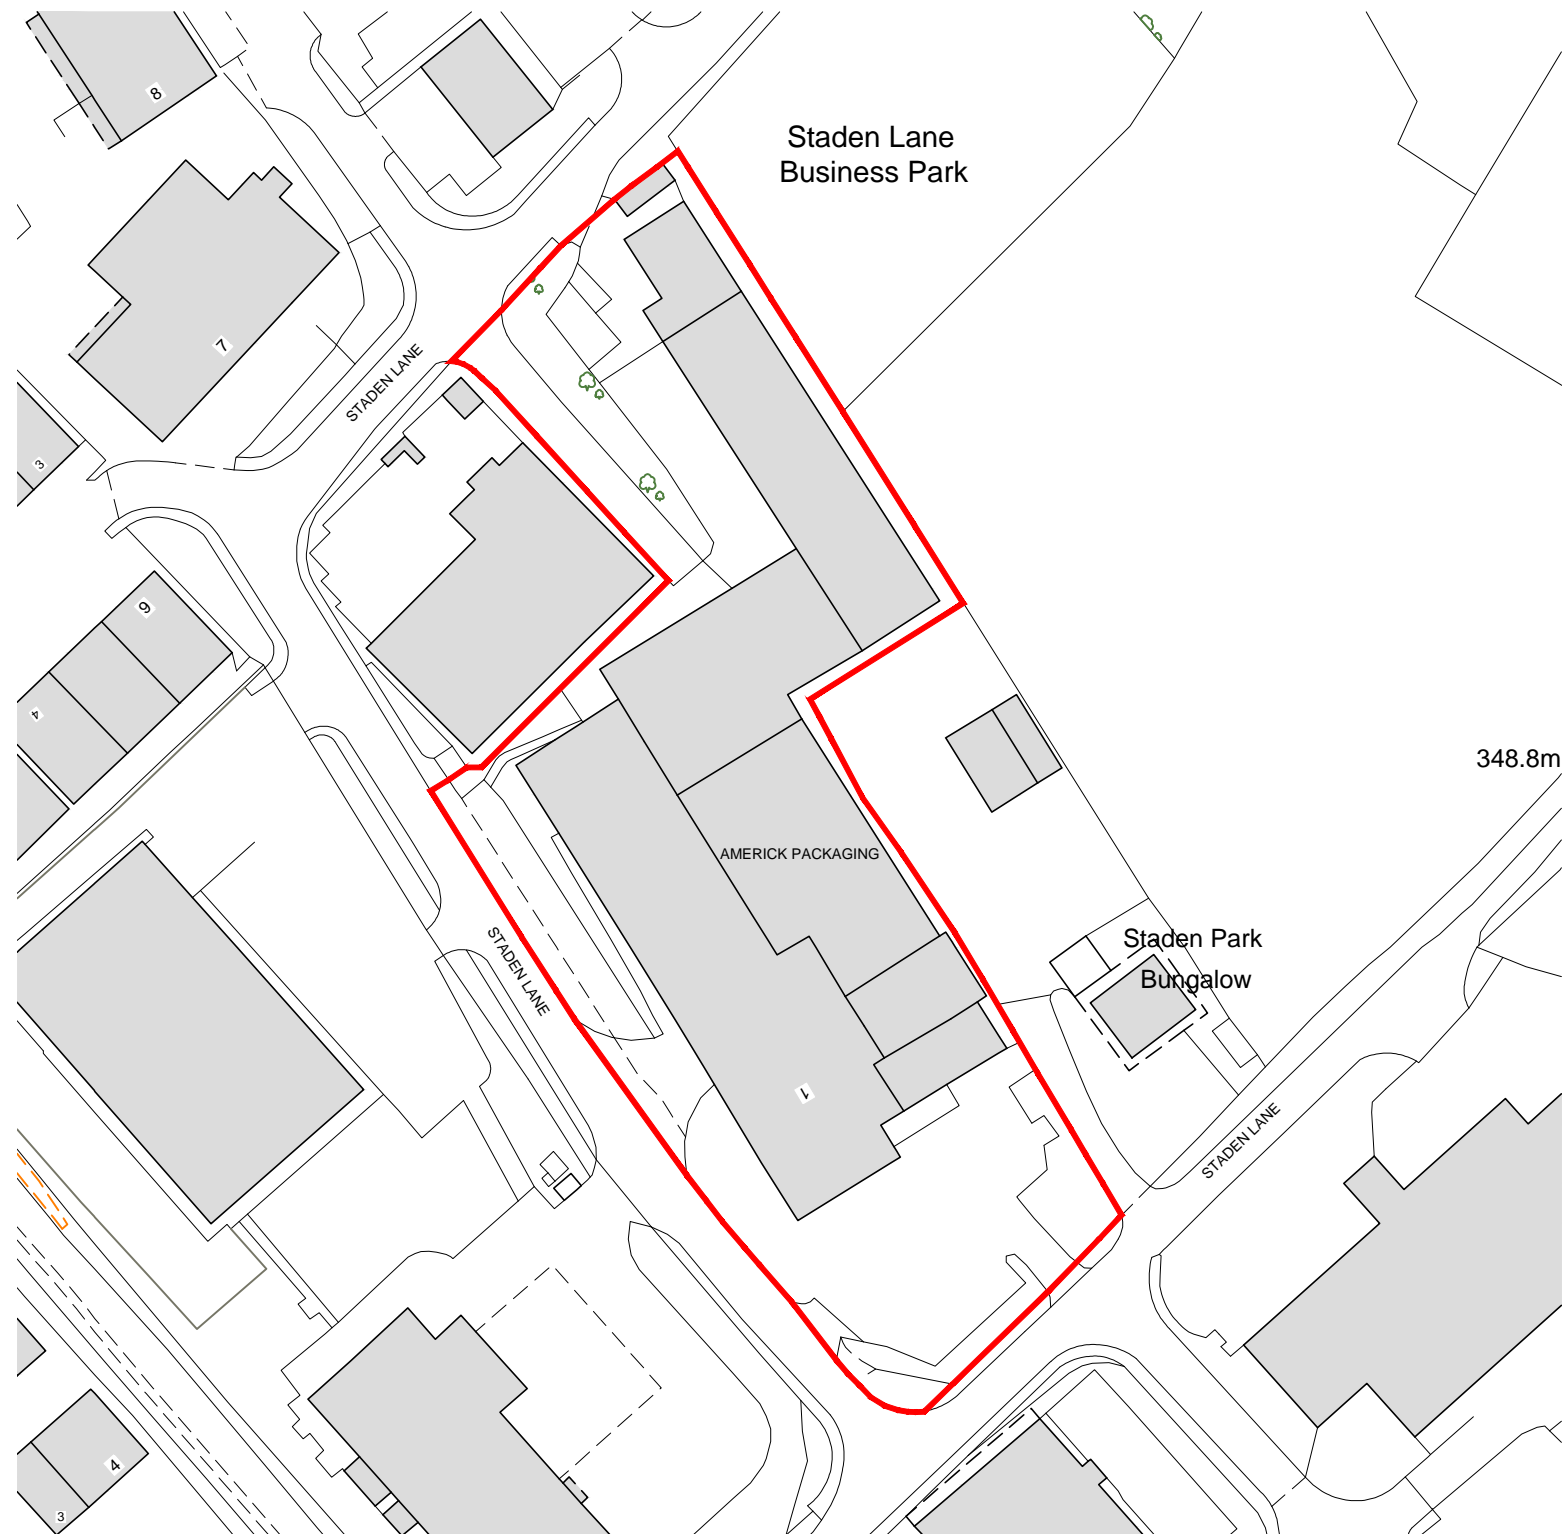

(Ordnance Survey (c) Crown copyright 2016, Licence Number 100035409)

- The Copyright of this drawing belongs to MPSSL Planning & Design Ltd. and shall not be used or reproduced in any form without its express permission.
- Do not scale from this drawing - Work to figured dimensions only. All dimensions to be checked on site prior to the execution of any work.
- For the avoidance of doubt all dimensions are measured to wall structure and not the finishes unless otherwise stated.
- Where any discrepancy is found to exist within or between drawings and/or documents it should be reported to the architect immediately.
- MPSSL Planning & Design Ltd. shall not be liable for any use of drawings and documents for any purpose other than for which the same were prepared by or on behalf of MPSSL Planning & Design Ltd.

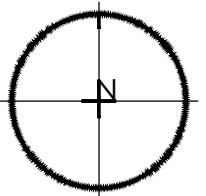

Key:



Denotes application site boundary.  
(Red line)

Rev	Date	Revision	Initial
-----	------	----------	---------

+ Client

Americk Primopost /  
Mosaic Planning

+ Drawing Title


## SITE LOCATION PLAN

+ Project

Temporary Structures For  
Americk Primopost, Off  
Staden Lane, Buxton

Job No 17010	Drg No 00	Drawn slr	Rev --
Scale 1:1250 @ A3	Date Jan 2017	Stage FOR PLANNING	

\* MPSL Planning & Design Ltd  
14 West Point  
Enterprise Park,  
Clarence Avenue,  
Trafford Park,  
Manchester.  
M17 1QS

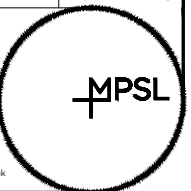

† Tel: 0161 772 1999  
Email: [admin@mpslgroup.co.uk](mailto:admin@mpslgroup.co.uk)  
[www.mpslgroup.com](http://www.mpslgroup.com)