


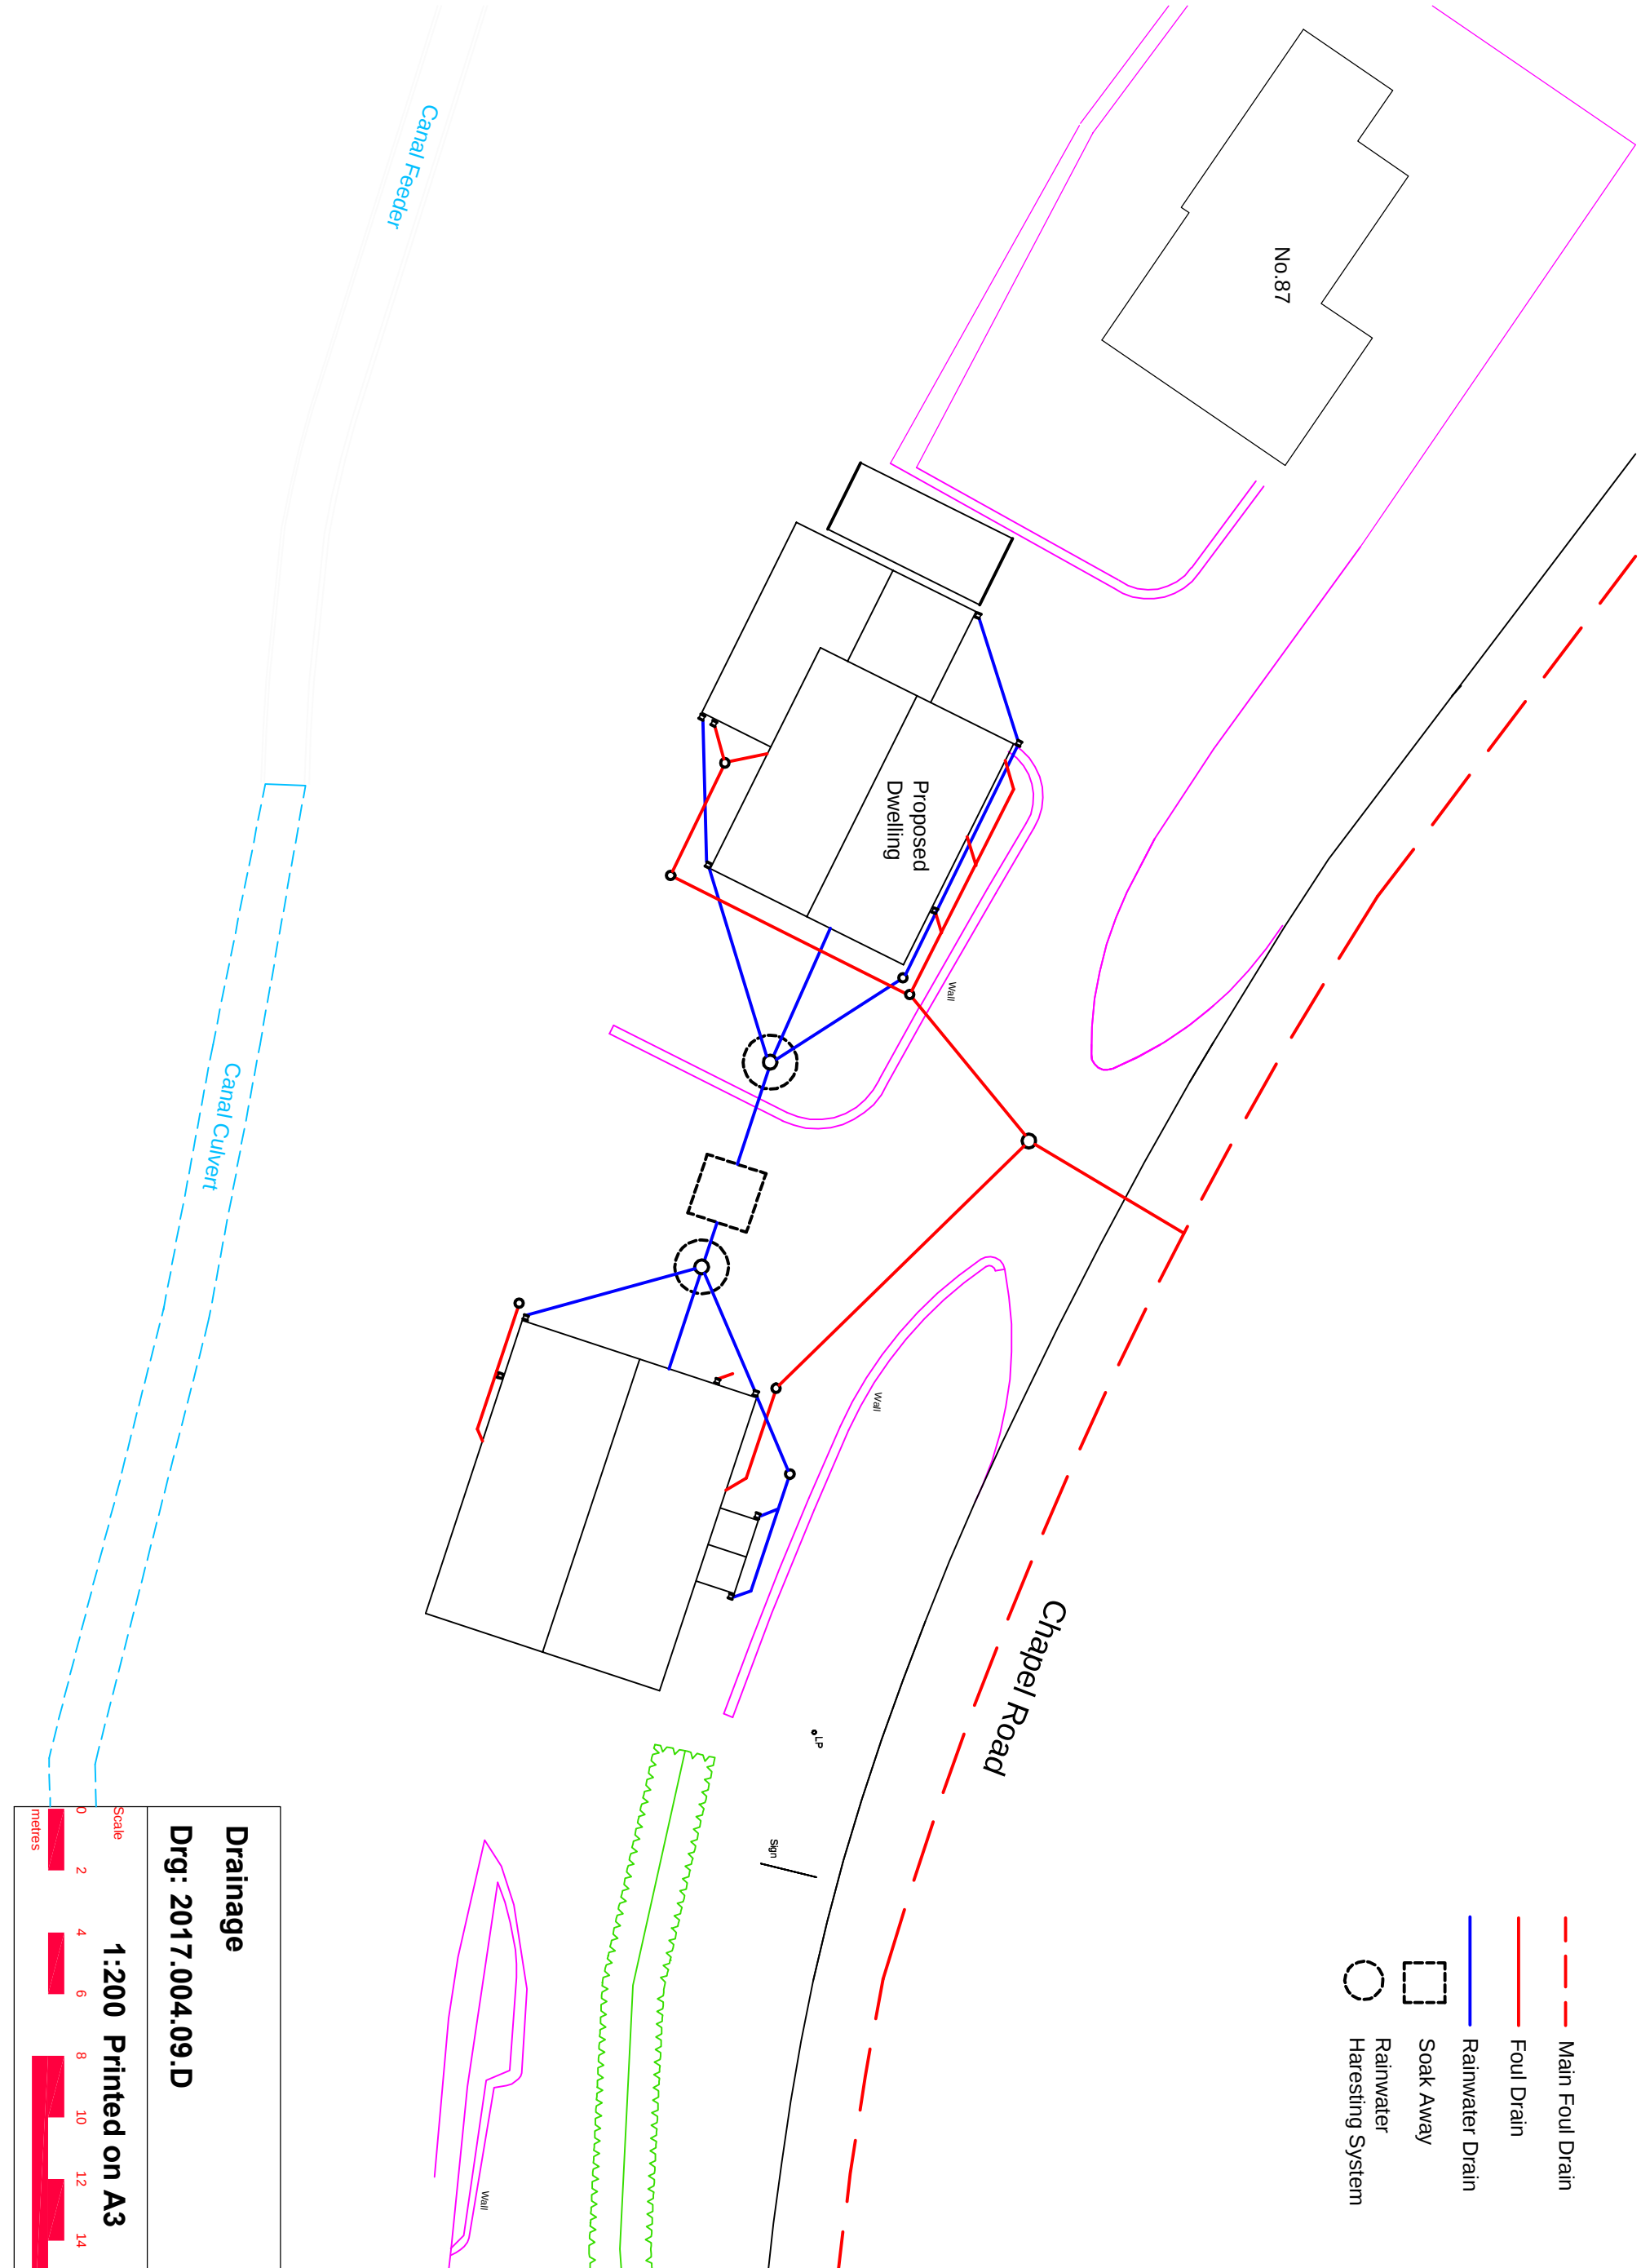

Drainage

Drg: 2017.004.09.D

1:200 Printed on A3

