




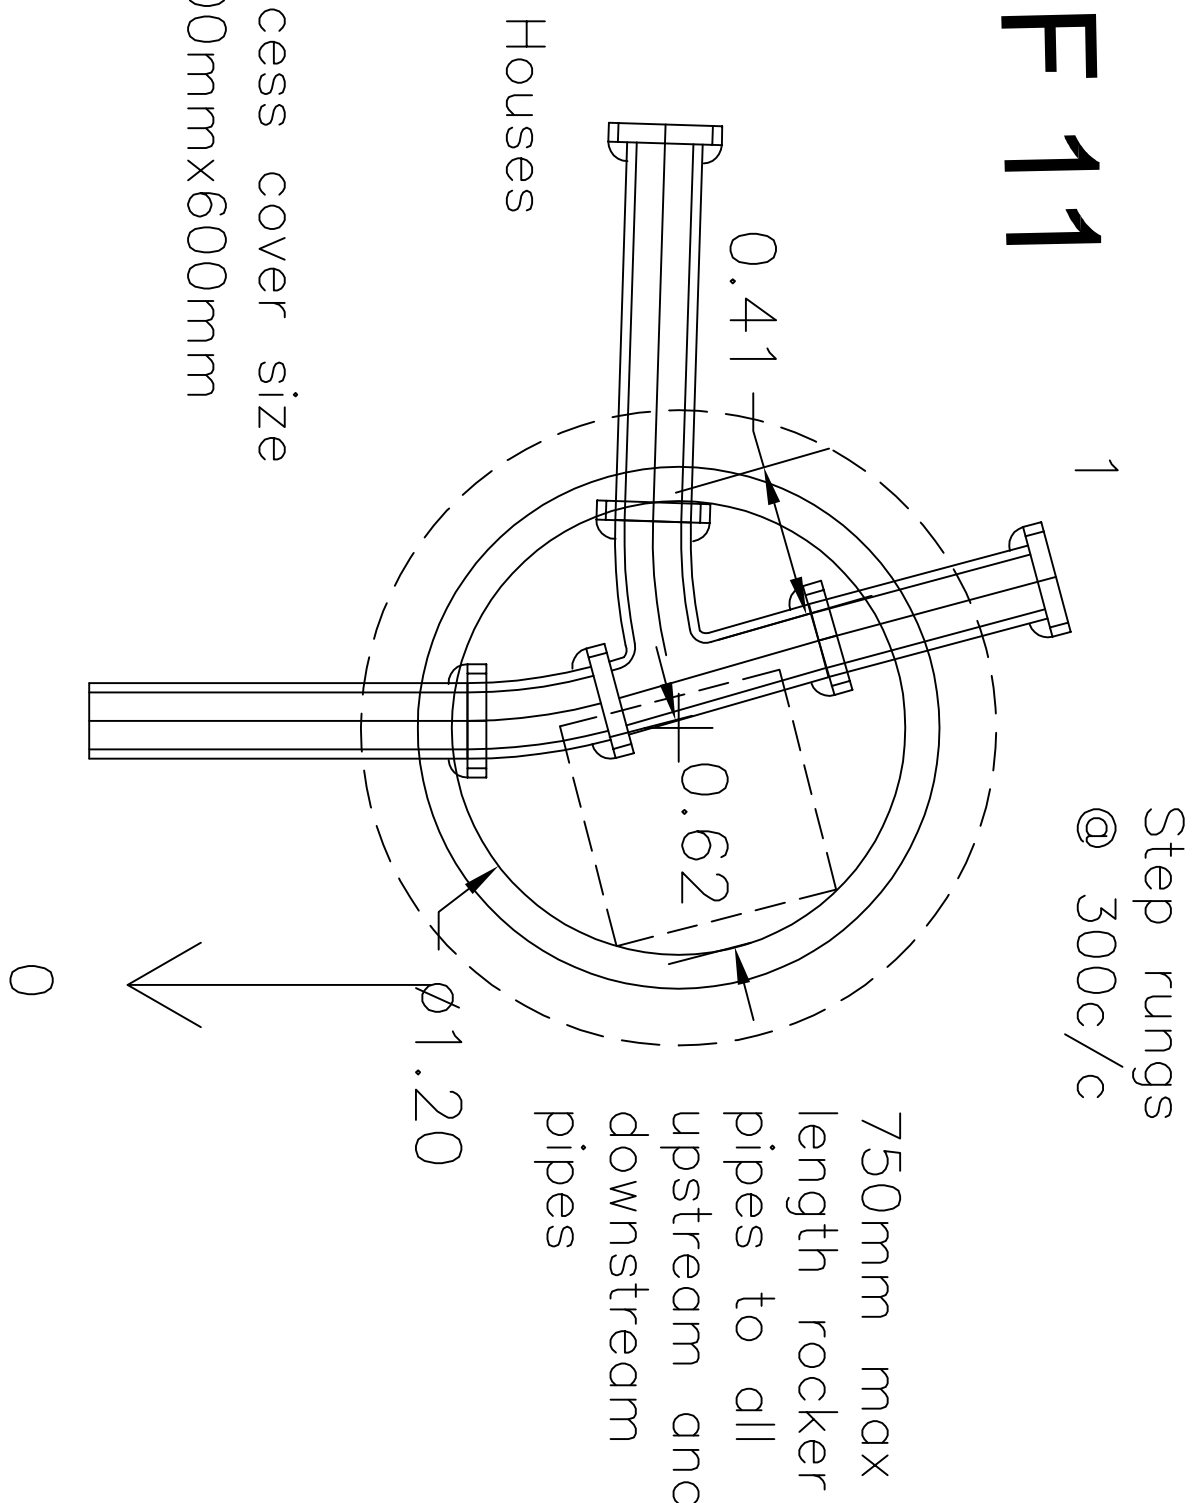


Manhole Number	Cover Level	Depth To Soffit	Connections	Pipe Code	Inverts	Diams Inv-soffit	Manhole Size	Manhole Types	Cover
F11	150.705	2.109	1	3.000	148.446	150	1200	Type 1	600X600 Clear opening D400
N.	1190.181	2.109	0	3.001	148.446	150			
E.	1927.751								

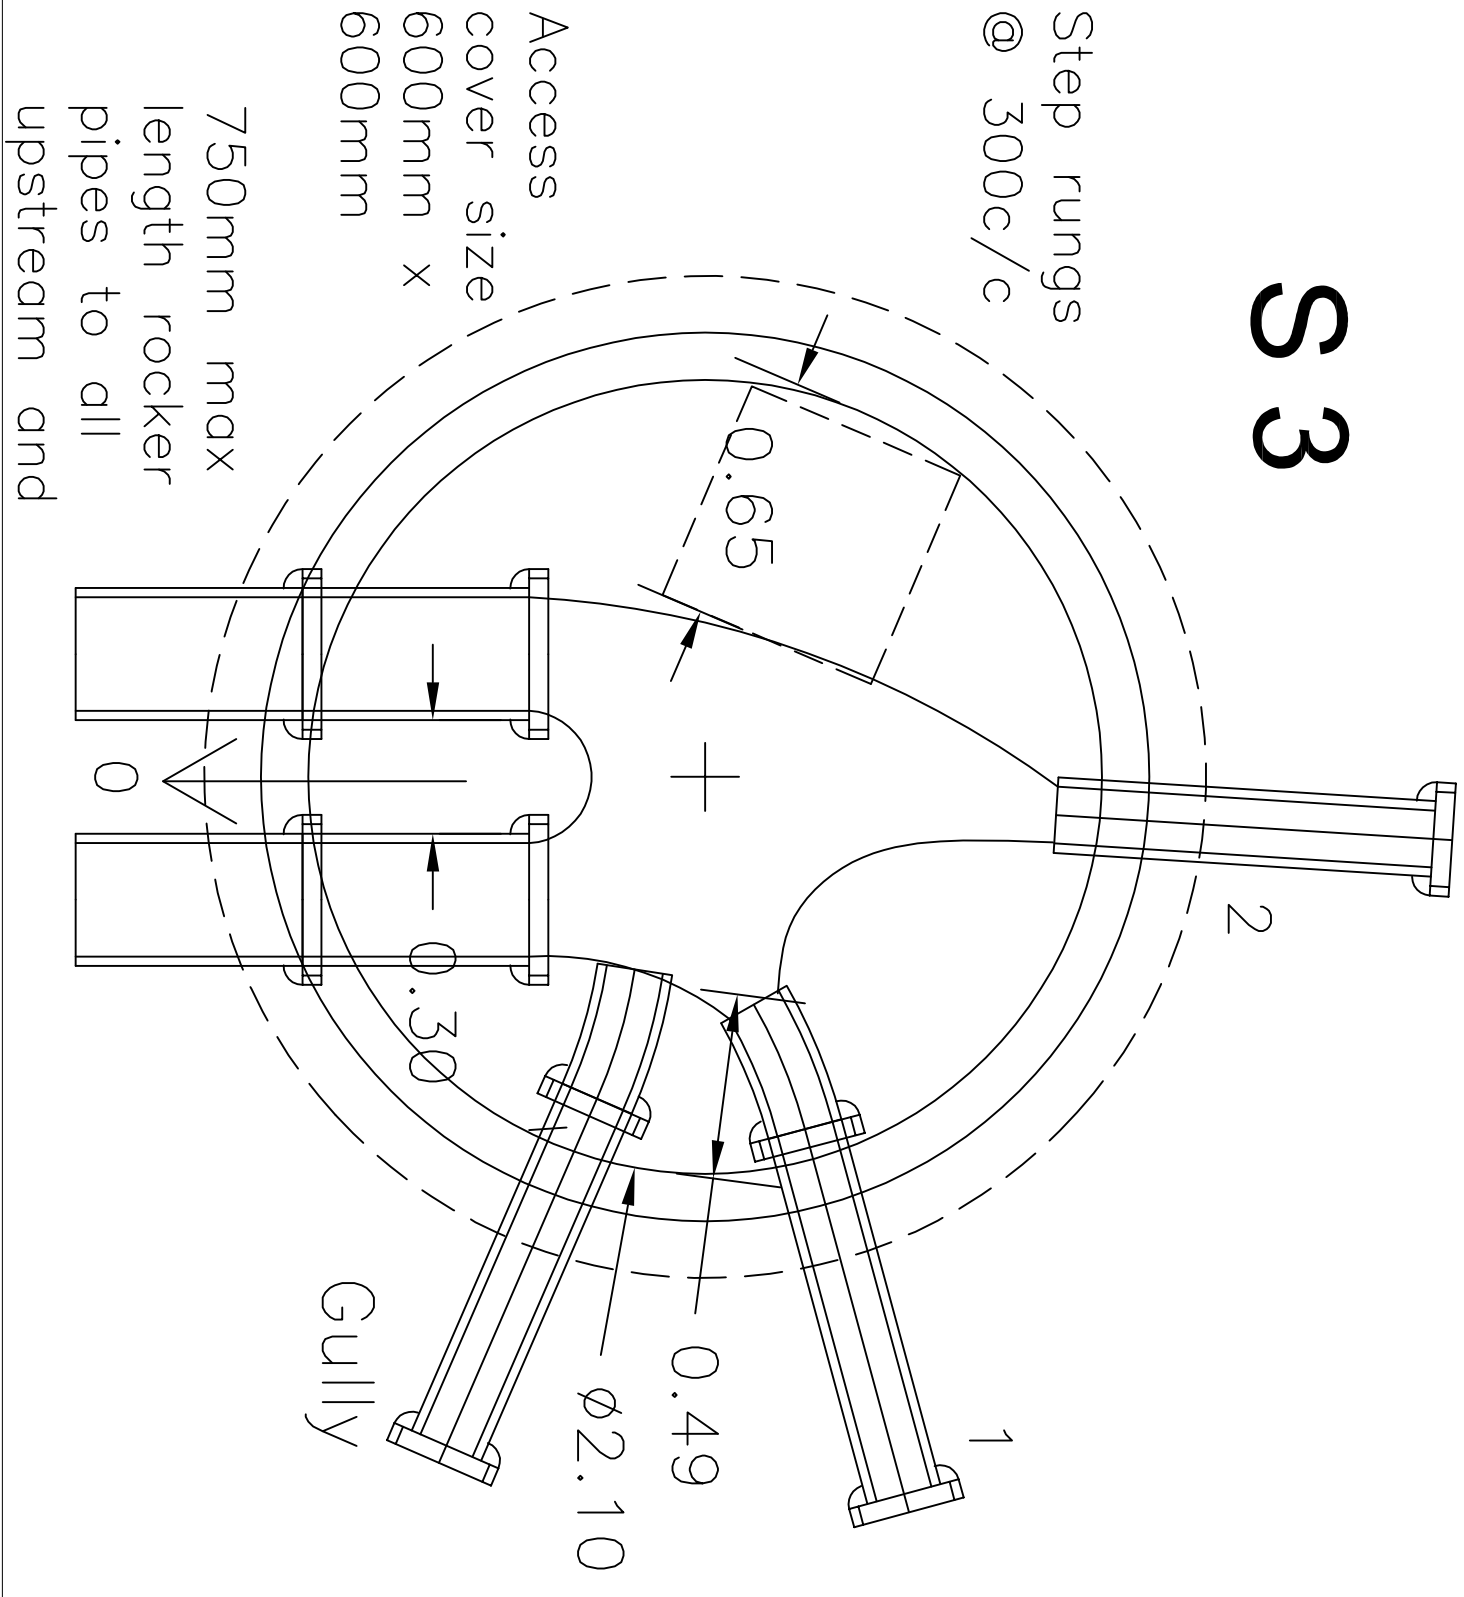

Manhole Number	Cover Level	Depth To Soffit	Connections	Pipe Code	Inverts	Diams Inv-soffit	Manhole Size	Manhole Types	Cover
S3	150.586	1.621	2	1.001	148.777	150	2100	Type 1	600X600 Clear opening D400
E.	1251.012		2	2.000	148.777	150			
N.	1947.203		0	1.002	148.665	Twin 300#			

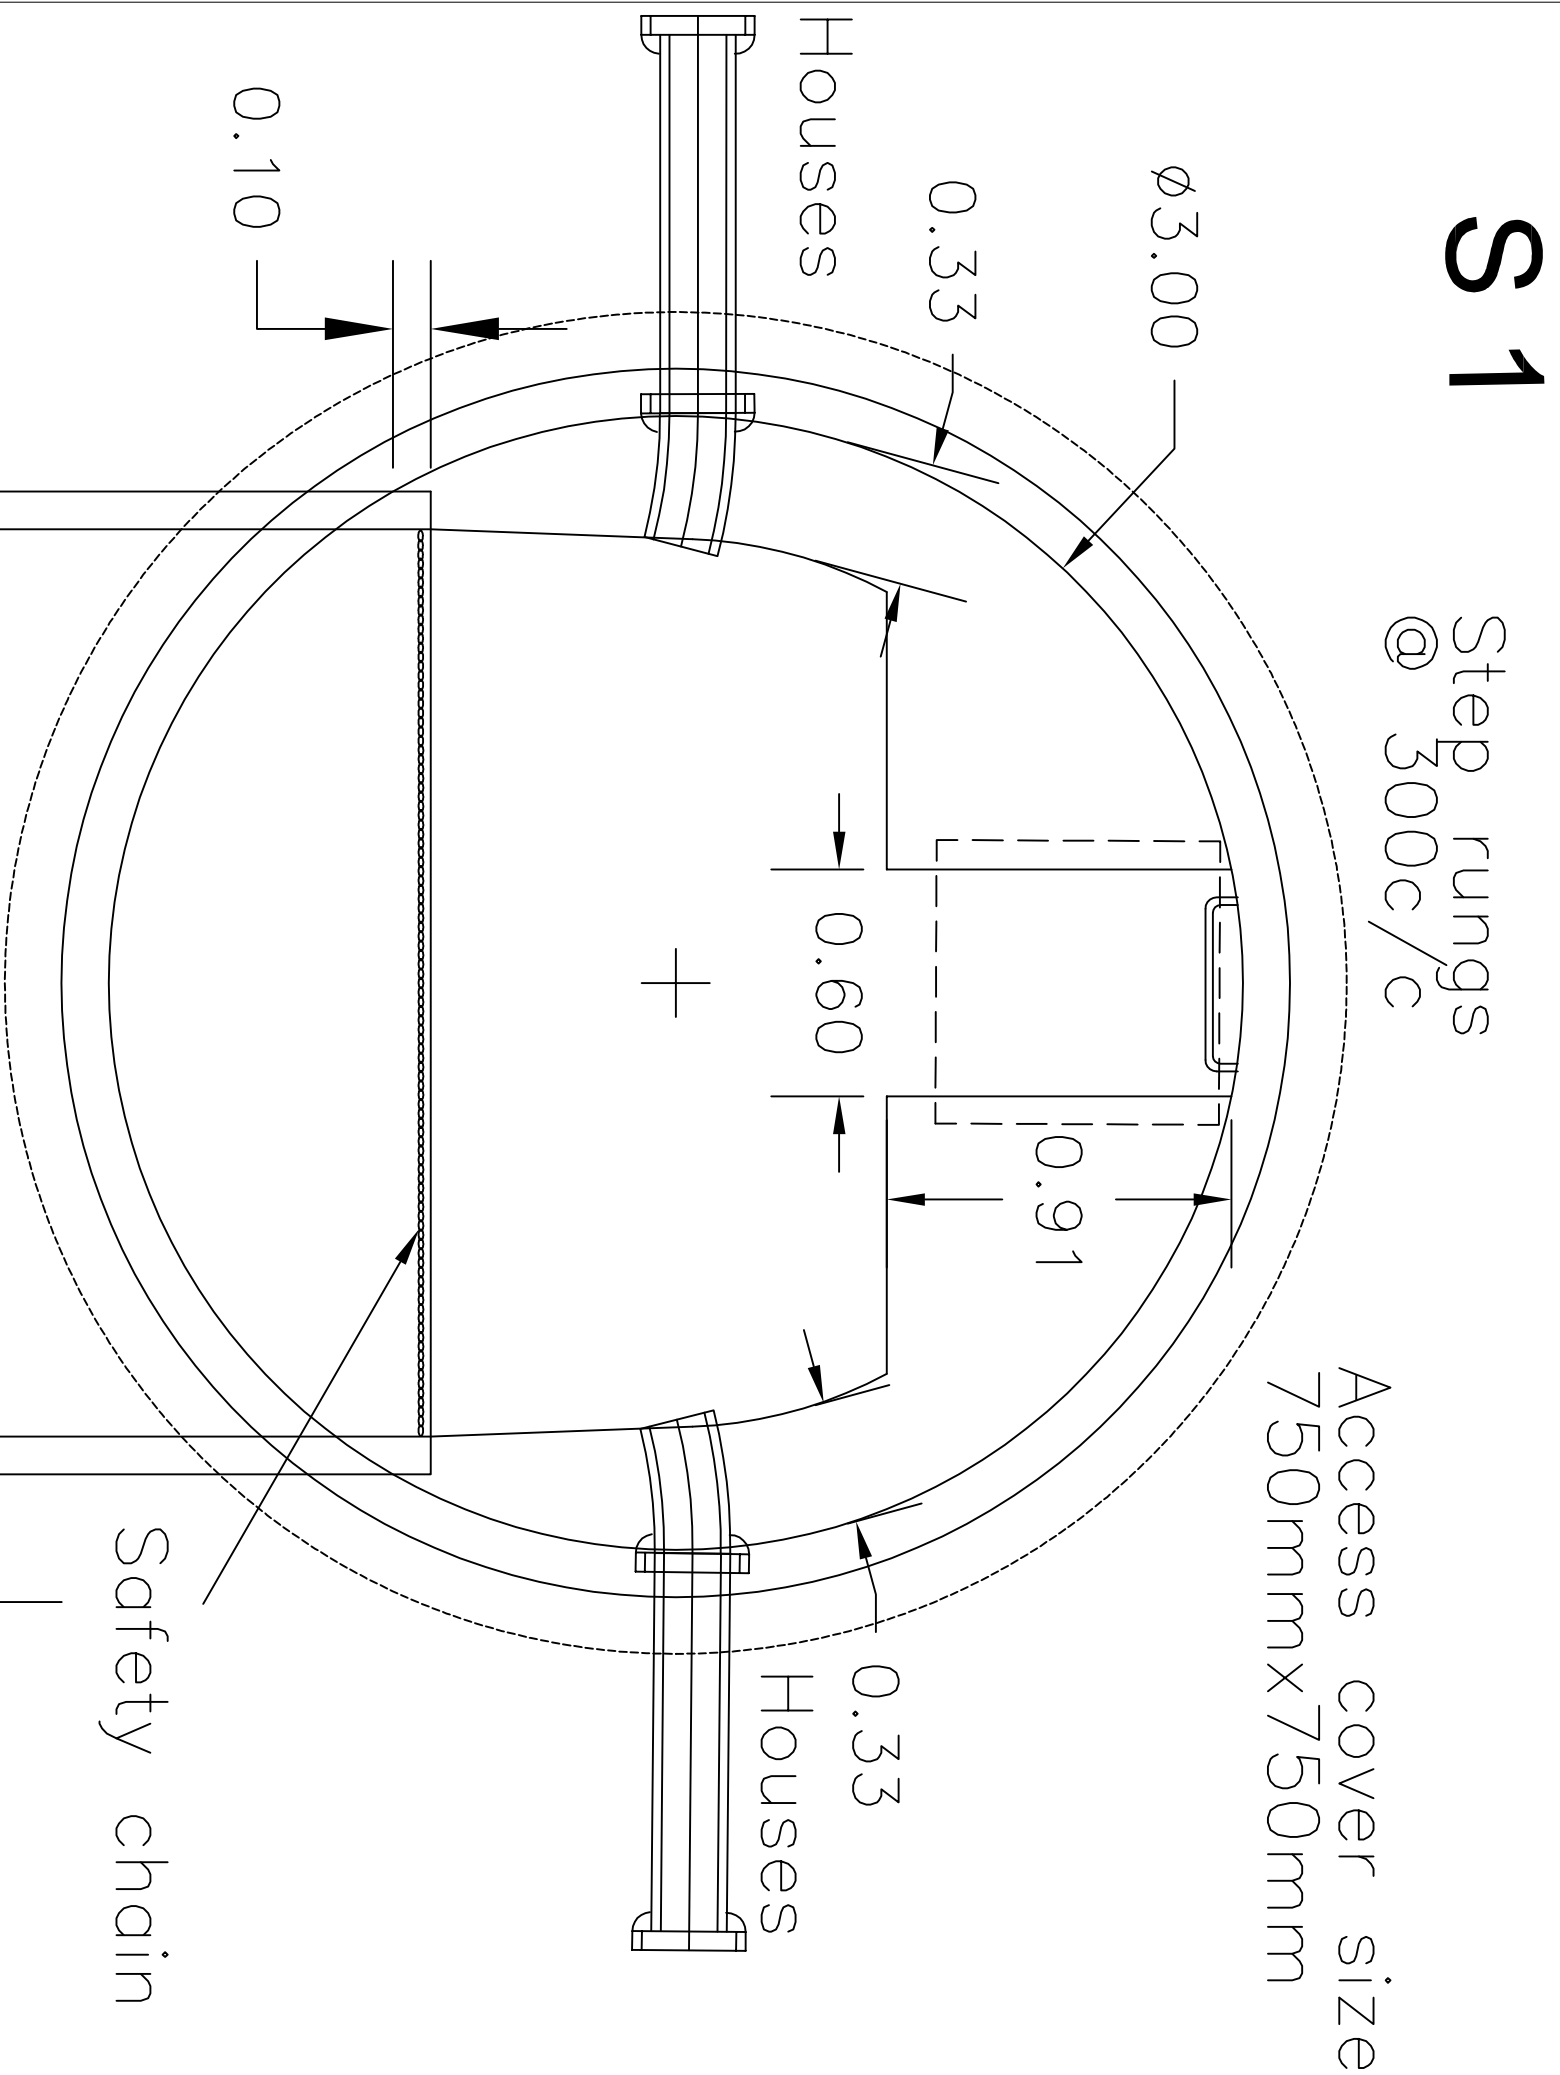

Manhole Number	Cover Level	Depth To Soffit	Connections	Pipe Code	Inverts	Diams Inv-soffit	Manhole Size	Manhole Types	Cover
S1	152.100	2.270	1	1.000	148.080	2400w x 750dp (box)	3000	Type 4	750X750 Clear opening D400
E.	1247.606								
N.	1997.039								

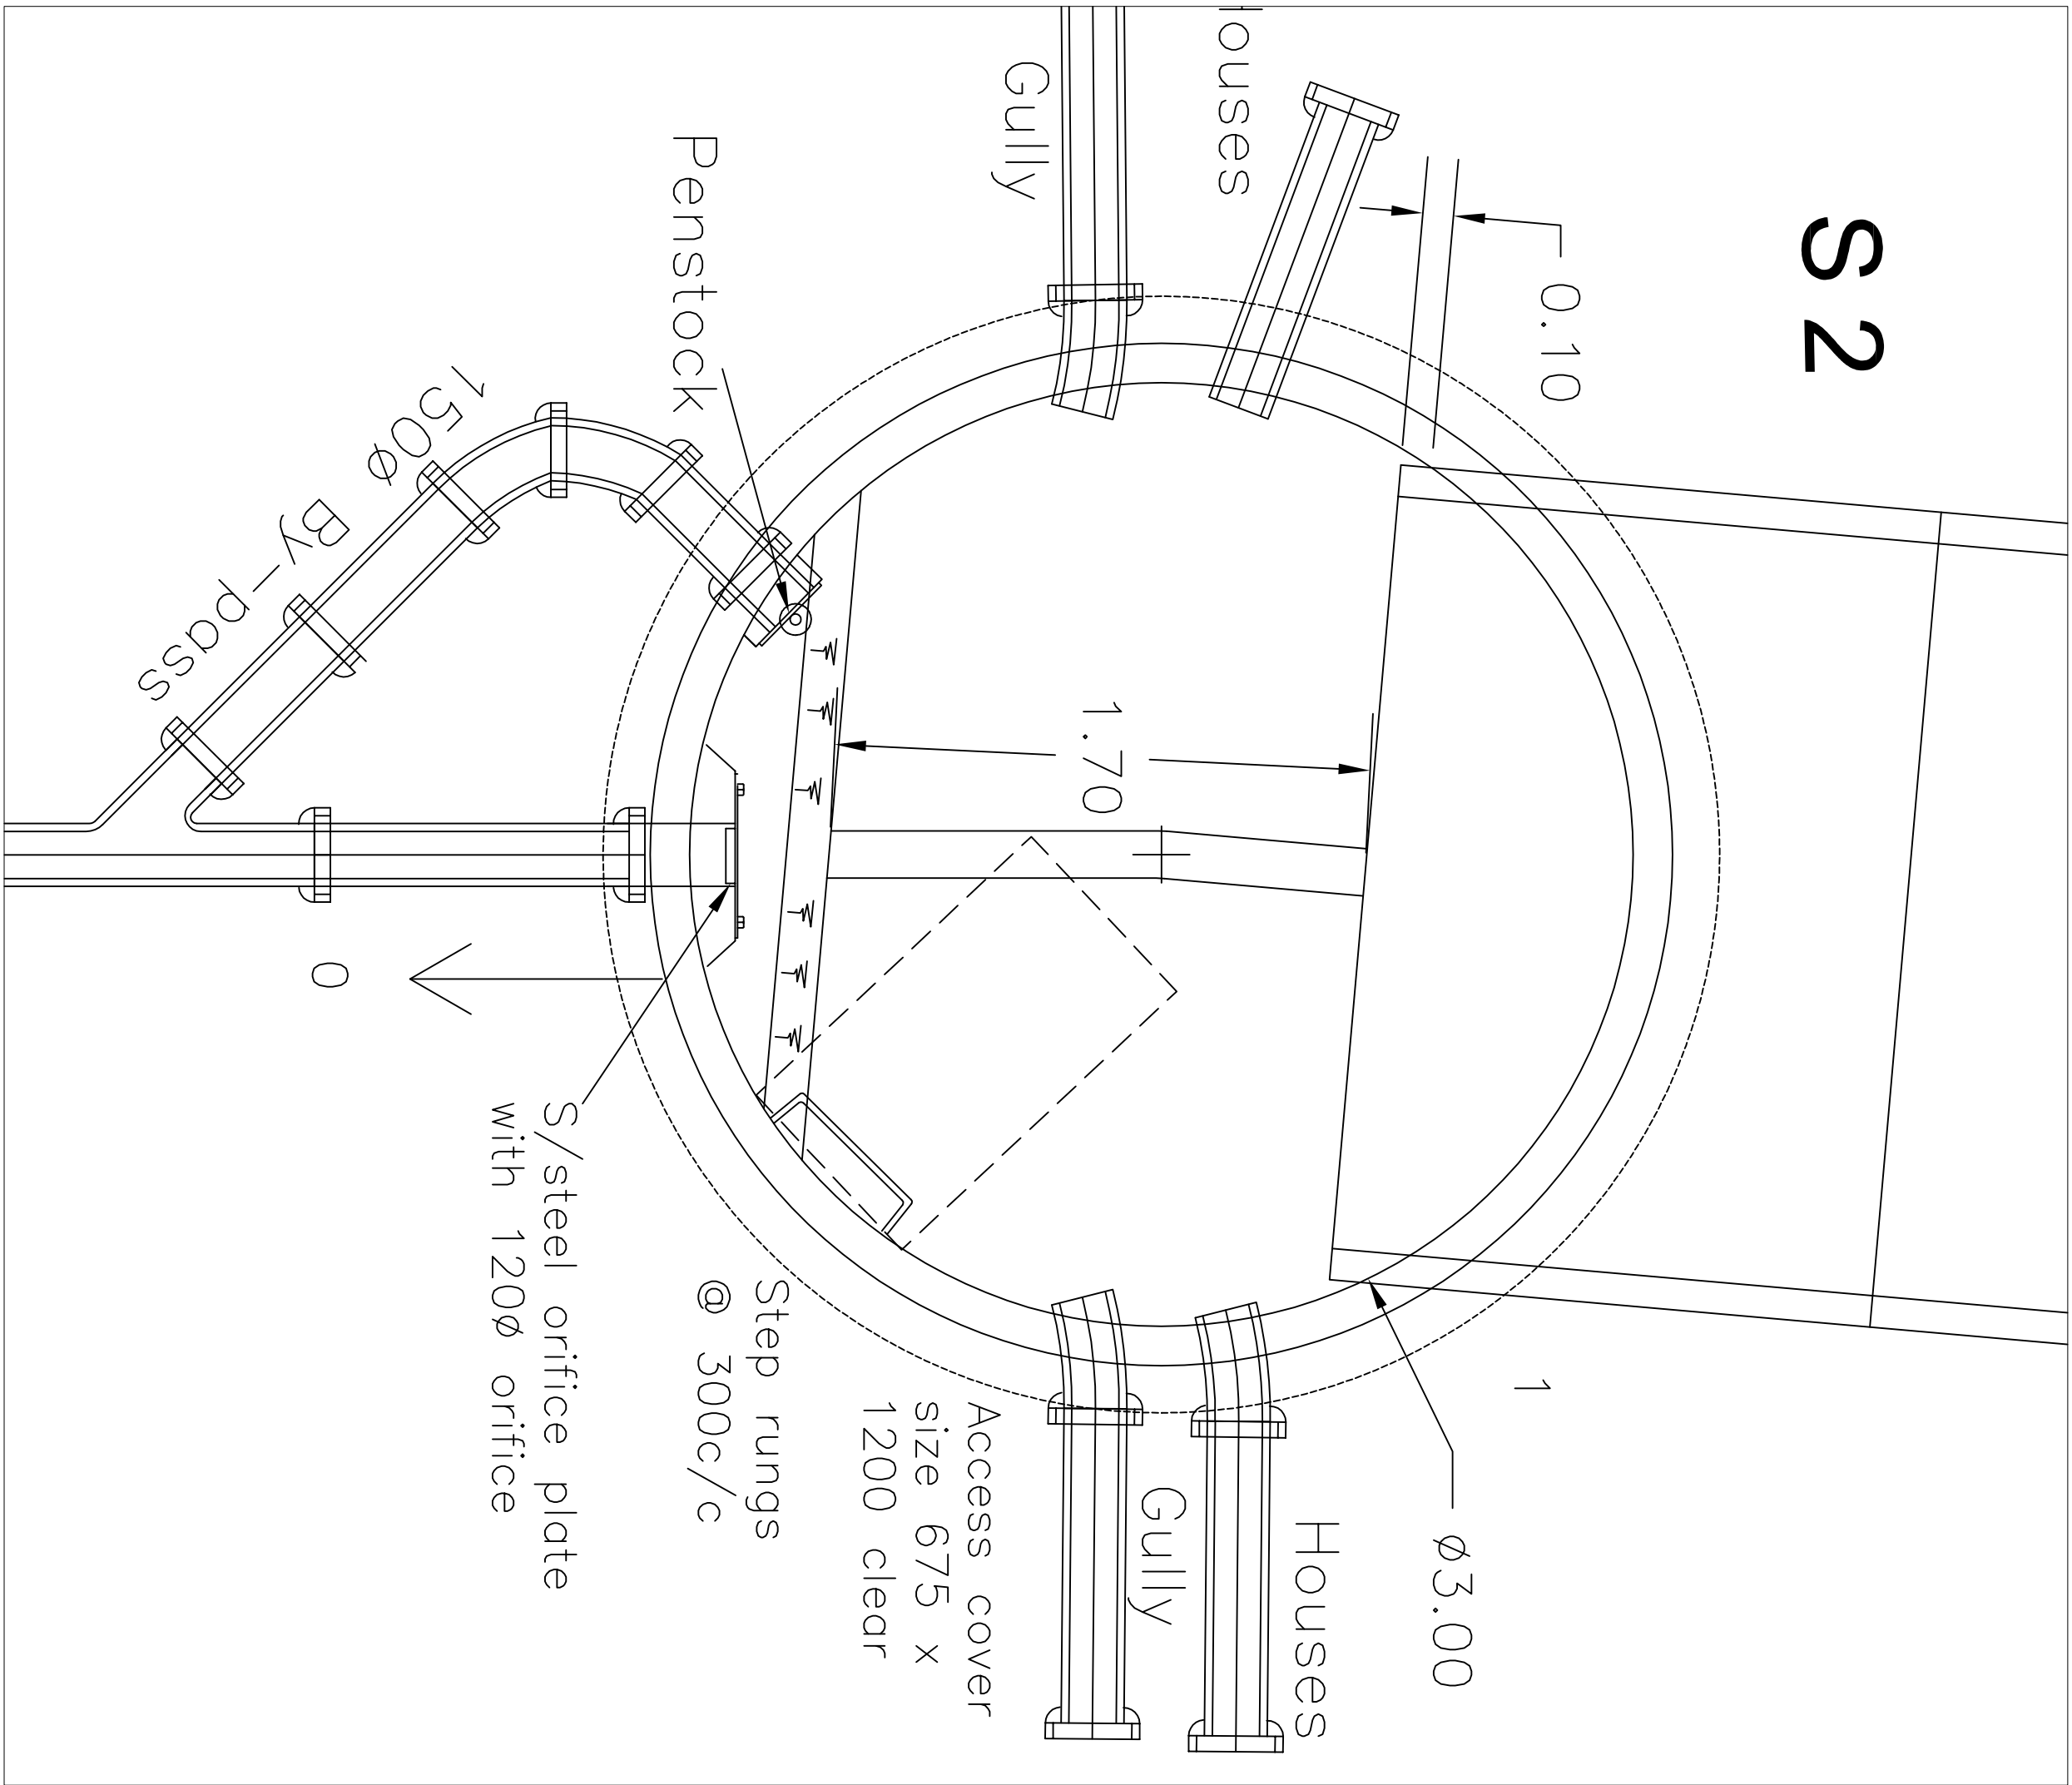

Manhole Number	Cover Level	Depth To Soffit	Connections	Pipe Code	Inverts	Diams Inv-soffit	Manhole Size	Manhole Types	Cover
S2	150.965	1.438	1	1.000	148.777	2400w x 750dp (box)	3000	Type 5	1200x675 Clear opening D400
E.	1249.581								
N.	1956.414								

Revision	Description	Date	Rev. By

Ruter Johnson

Consulting Civil & Structural Engineers
Link House, 273 Crown Lane, Horwich, Bolton, BL6 5HY.
Tel: 01204 675550 Fax: 01204 695172
Web: www.ruterjohnson.co.uk
E-mail: enquiries@ruterjohnson.co.uk

MANHOLE SCHEDULE (Sheet 2 of 5)
Woods Mill, Milltown, Glossop

Derbyshire

GLOSSOP DEVELOPMENTS Ltd

Scale 1:20 @ A1
Date February 2017
Drawn By L.Rutter

Note
Manholes to be constructed in accordance with
United Utility Plc Standard manhole construction
details

16051/D108_2