




North East Side Elevation

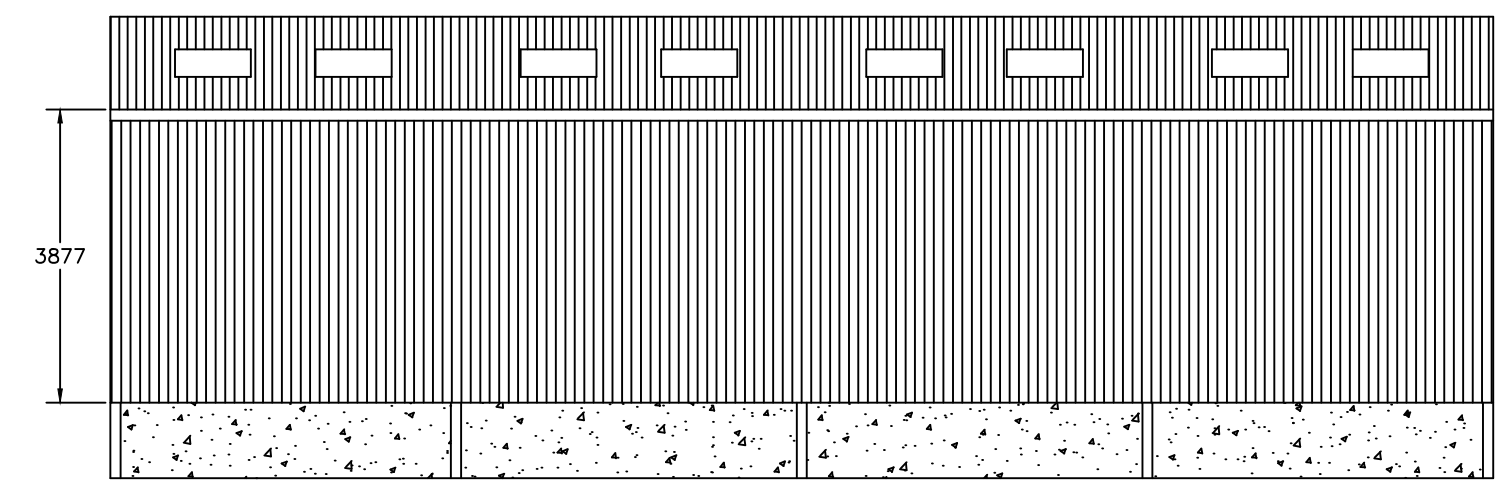


South West Side Elevation

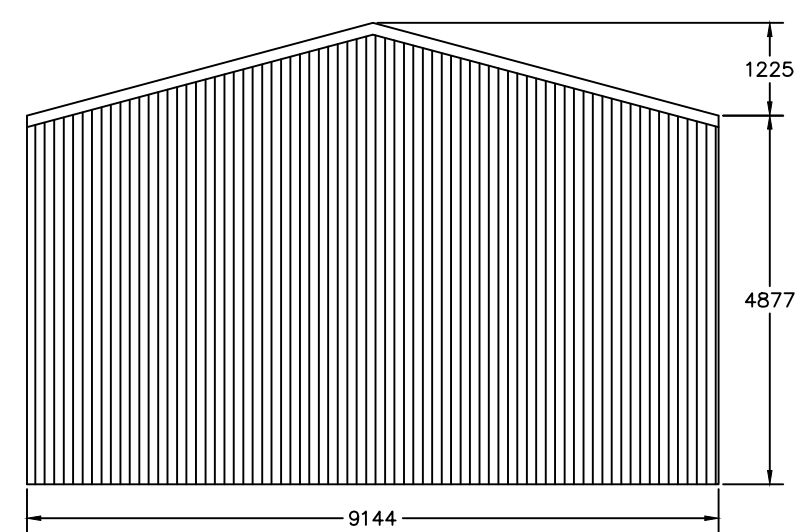

North West Gable Elevation

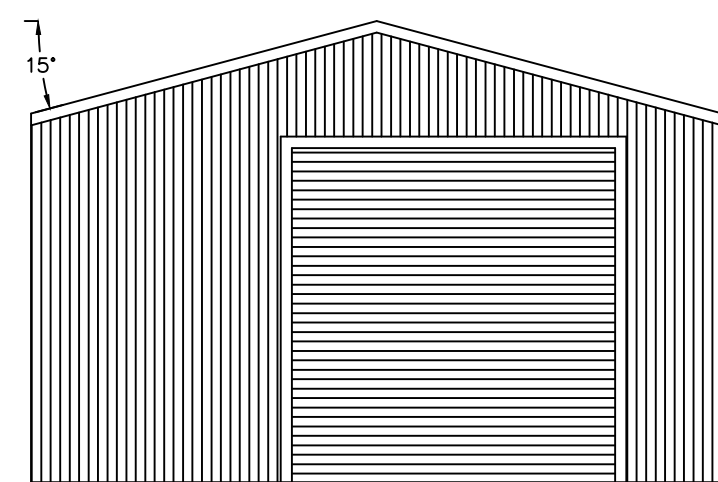

South East Gable Elevation

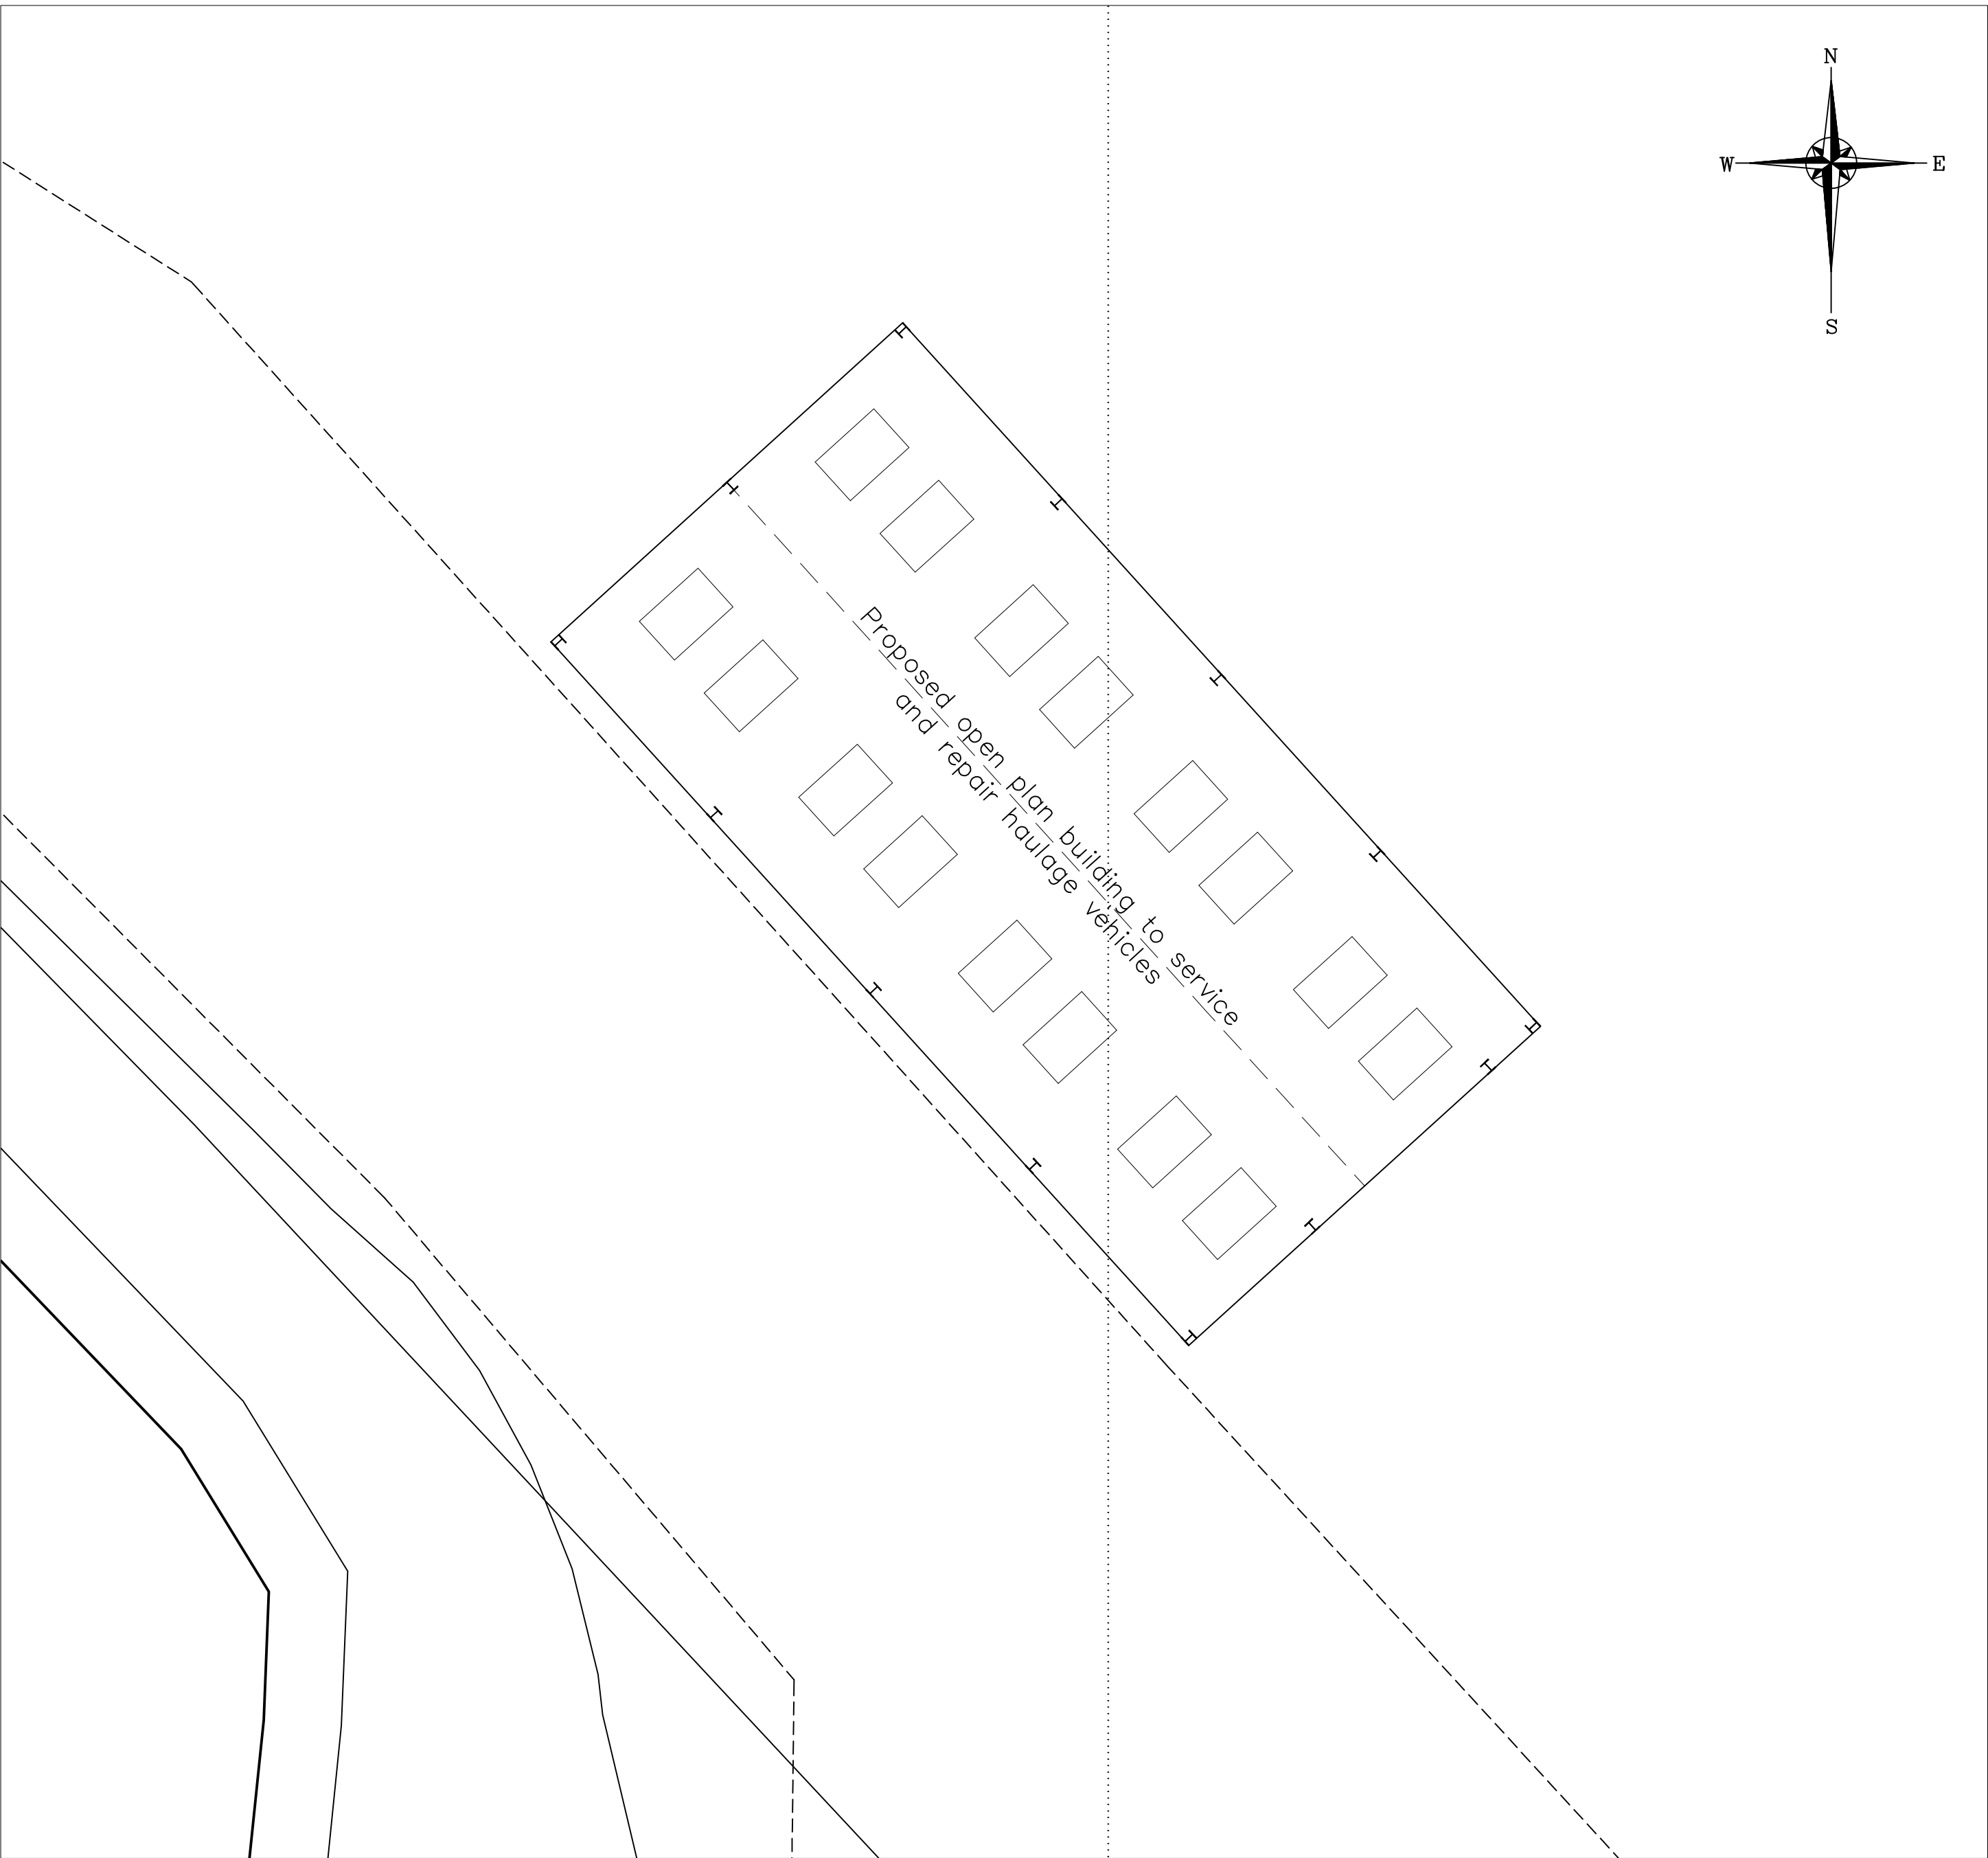

Roof sheeting to be factory coated coloured fibre cement sheeting, coloured Juniper Green (12B29)

Vertical cladding to be polyester coated box profile steel sheeting, coloured Juniper Green (12B29)

Below cladding to be re-stressed concrete panels

1 No. roller shutter door in the south east gable elevation 4572mm wide x 4572mm high

All dimensions shown in mm.

Rev.	Revision Description	Drn	Chkd	Appd	Date
© Copyright					
A & H Structures Ltd					
Narlow Works, Thorpe, ASHBOURNE. DE6 2AT Tel: 01335 350419 Fax: 01335 350533					
Client:					
LHF Haulage Ltd Long Hill Farm, Manchester Road, Buxton, Derbyshire, SK17 6SU					
Project:					
Proposed Garage and Storage Building					
Title:					
Elevation Drawings					
Drawn by: Jo Stanley		Designed by:		Checked:	
Date: 18.05.17		Index No.:		Approved:	
Scales: 1:100 @ A1					
Drawing No: 1188-001					Revision