

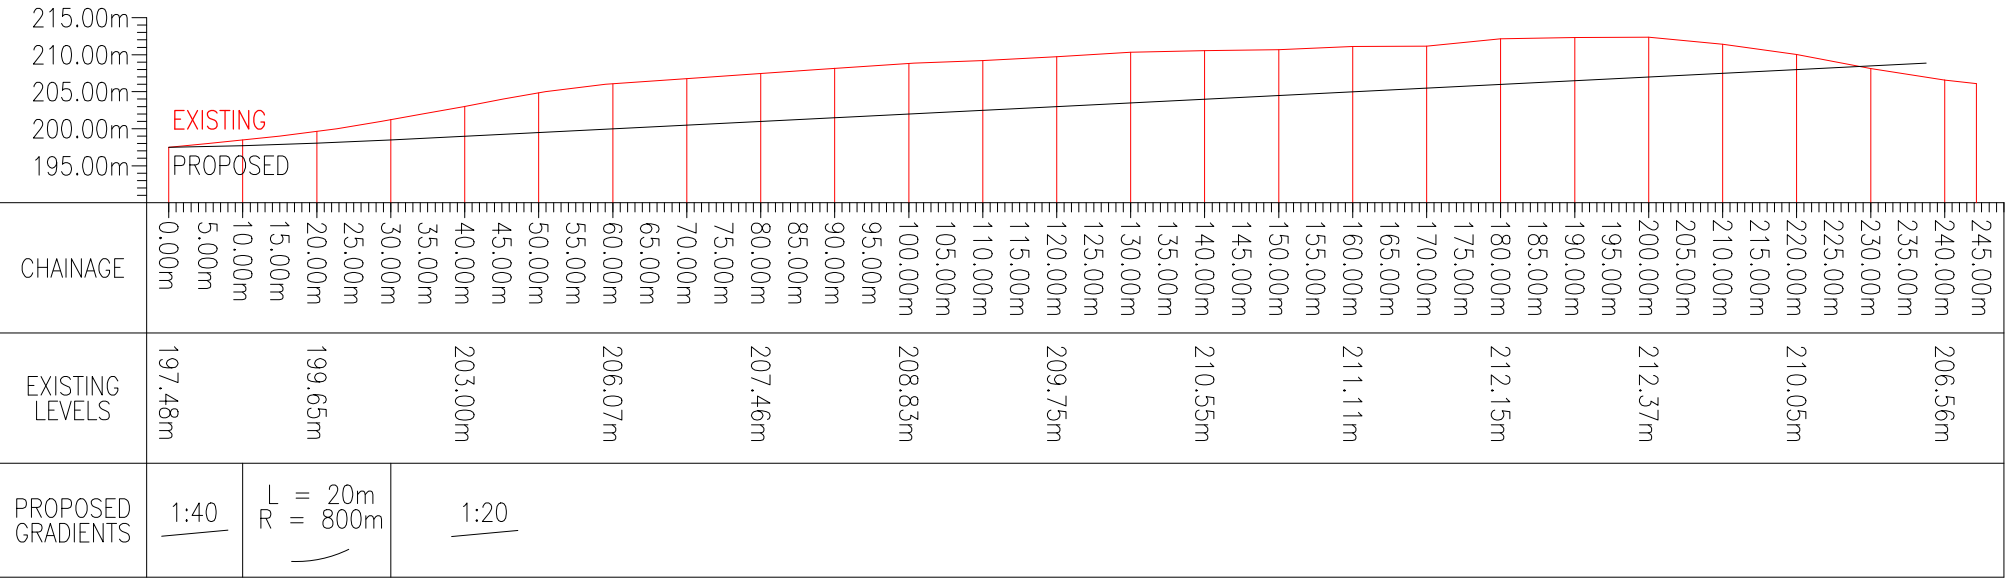


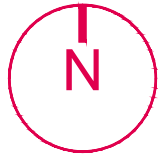

SECTION A-A SCALE 1:25

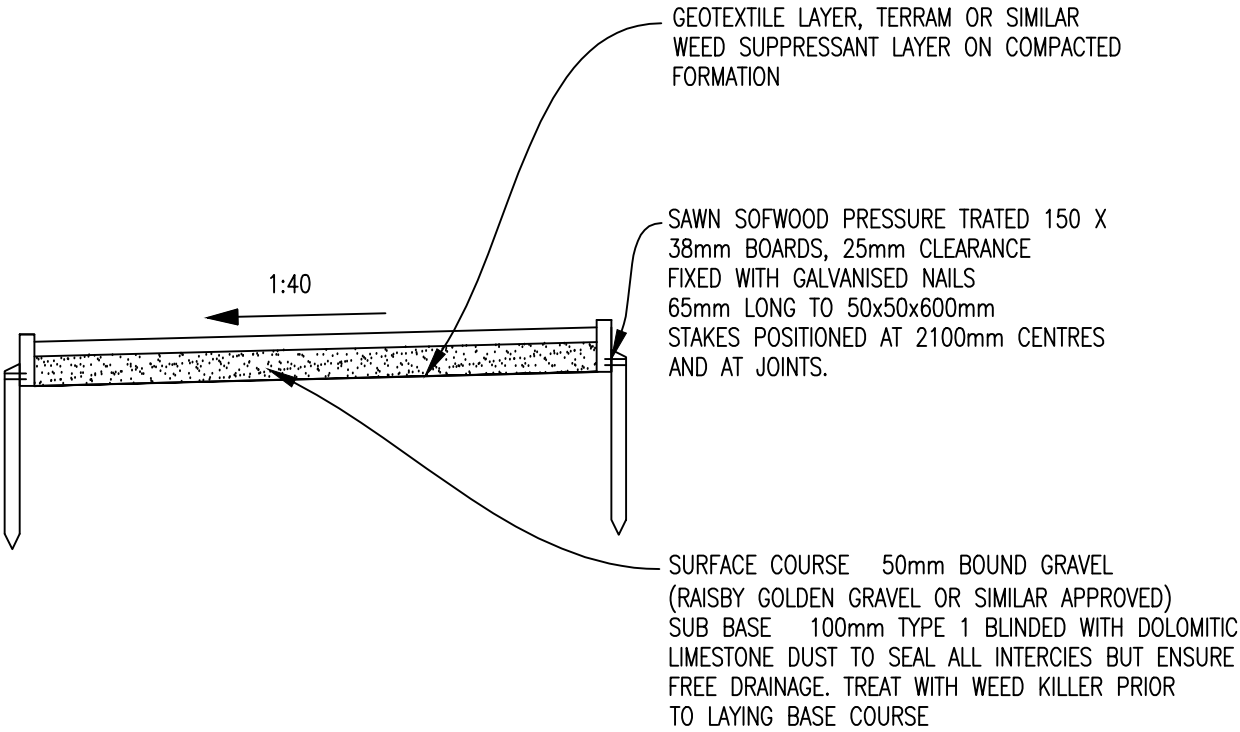

PROPOSED RESIDENTIAL ACCESS
LONG SECTION
WHALEY BRIDGE

THIS DRAWING SHOWS THE PRELIMINARY DESIGN ONLY AND IS
SUBJECT TO DETAILED DESIGN AND LOCAL AUTHORITY APPROVAL

SCALE: 1:1000 @A3
DATE: JUNE 2017
DRAWING No: 1703402