



▲ Proposed

Note:
Frame repainted
TUI grey by
others?



▲ Existing

Note:
Remove window
stickers and
compliance
notices by Cloud
FM

Sign off-CJ
Fine, provided
painted grey or
blue

Shop front

2-3 Black Swan Yard
Bermondsey Street
London SE1 3XW
+44 (0)20 7234 0300

London

Nottingham

Unit 2-3
Robin Hood Industrial Estate
Alfred Street South
Nottingham NG3 1GE
+44 (0)11 5941 7318

www.colorset.co.uk


colorset
bringing ideas to life

Address:
39 Spring Gardens
Buxton
Derbyshire
England SK17 6BJ

Buxton 362 TUI rebrand issue

Date: 24.07.2017
Issue: M

Approved by:
Name _____
Date _____

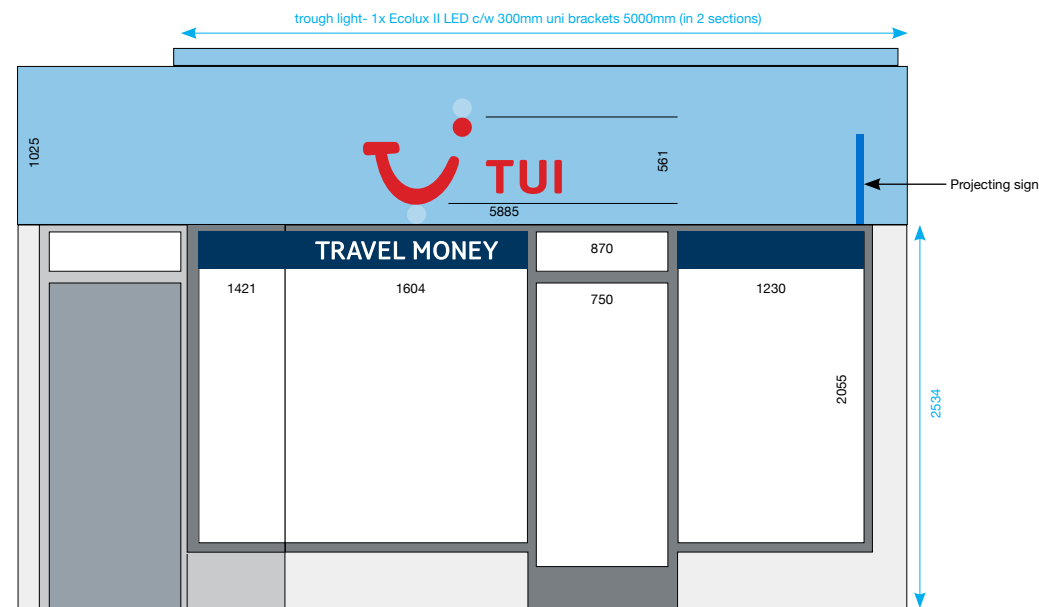

Shop front elevation
(Scale 1:50 @ A3)

2-3 Black Swan Yard
Bermondsey Street
London SE1 3XW
+44 (0)20 7234 0300

London

Nottingham

Unit 2-3
Robin Hood Industrial Estate
Alfred Street South
Nottingham NG3 1GE
+44 (0)11 5941 7318

www.colorset.co.uk




Address:
39 Spring Gardens
Buxton
Derbyshire
England SK17 6BJ

Buxton 362 TUI rebrand issue

Date: 24.07.2017
Issue: M

Approved by:
Name _____
Date _____

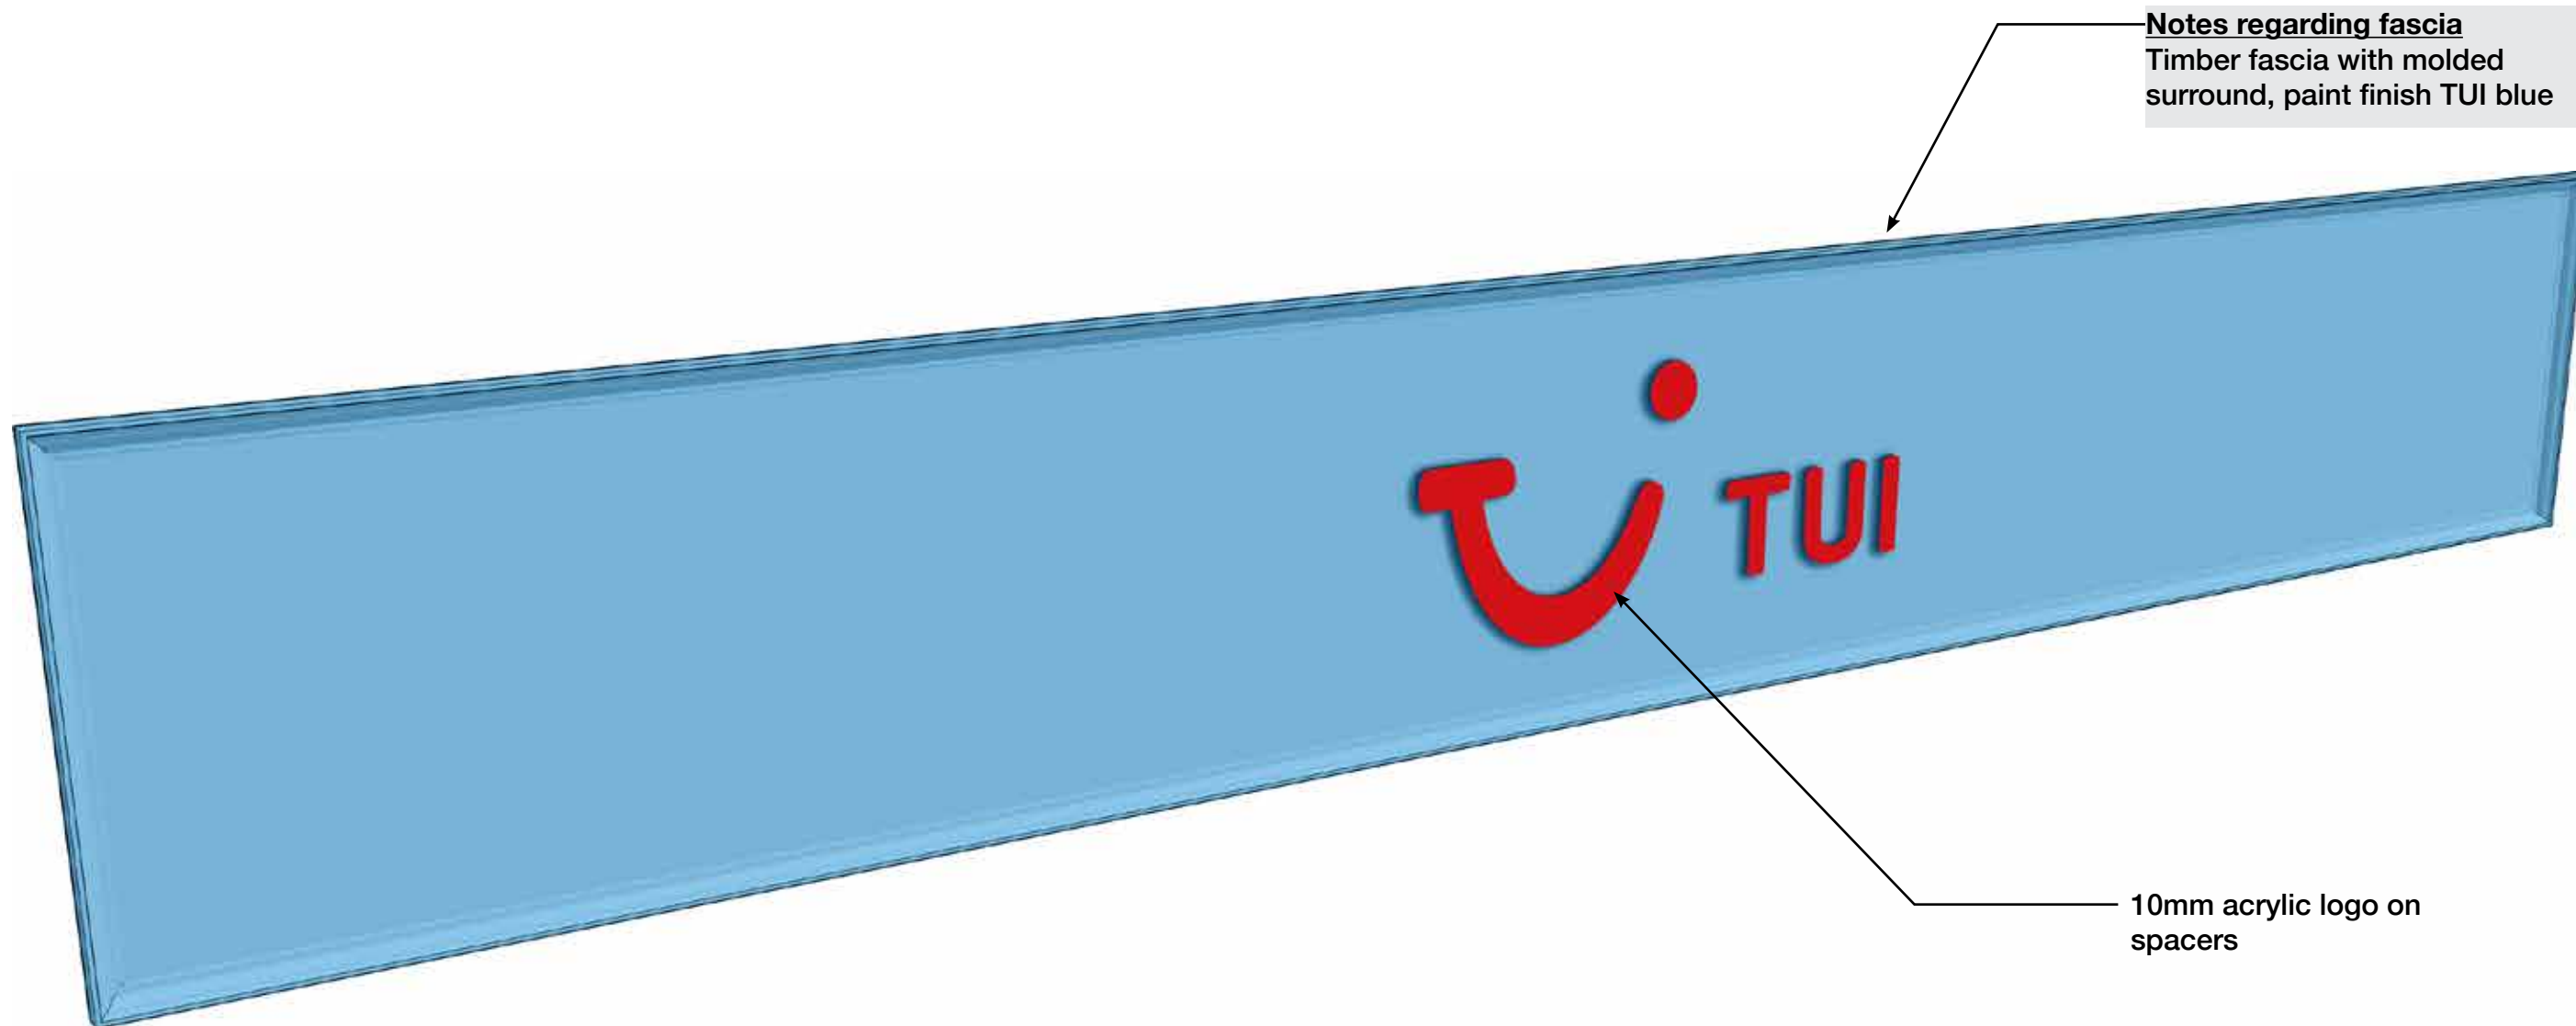

Notes regarding fascia
Timber fascia with molded surround, paint finish TUI blue

10mm acrylic logo on spacers

▲ Schematic isometric diagram

See also next page for details



shop grade - timber fascia

Fascia type

Timber fascia with logo on spacers

2-3 Black Swan Yard
Bermondsey Street
London SE1 3XW
+44 (0)20 7234 0300

London

Nottingham

Unit 2-3
Robin Hood Industrial Estate
Alfred Street South
Nottingham NG3 1GE
+44 (0)11 5941 7318

www.colorset.co.uk




Address:
39 Spring Gardens
Buxton
Derbyshire
England SK17 6BJ

Buxton 362 TUI rebrand issue

Date: 24.07.2017
Issue: M

Approved by:

Name _____
Date _____

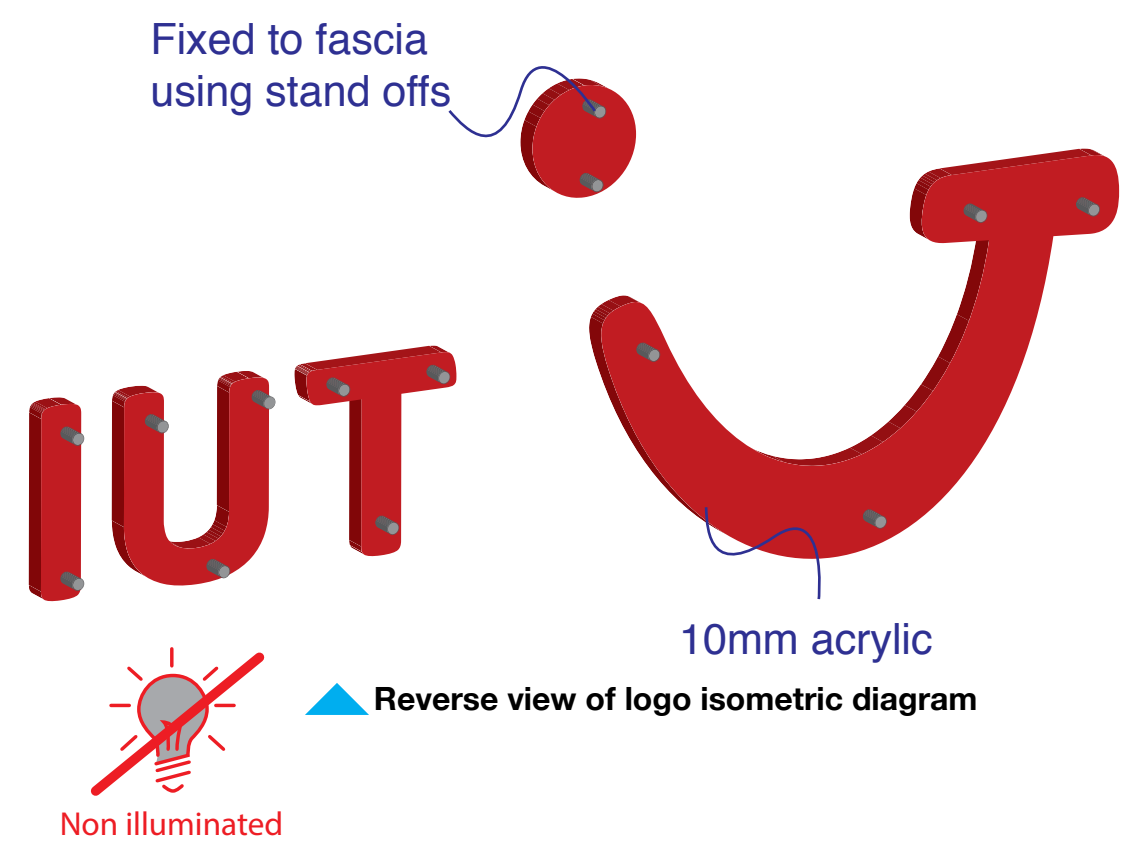

shop grade - timber fascia

Fascia type

Timber fascia with logo on spacers

2-3 Black Swan Yard
Bermondsey Street
London SE1 3XW
+44 (0)20 7234 0300

London

Nottingham

Unit 2-3
Robin Hood Industrial Estate
Alfred Street South
Nottingham NG3 1GE
+44 (0)11 5941 7318

www.colorset.co.uk


colorset
bringing ideas to life

Address:
39 Spring Gardens
Buxton
Derbyshire
England

SK17 6BJ

Buxton 362 TUI rebrand issue


Date: 24.07.2017

Issue: M

Approved by:

Name _____

Date _____

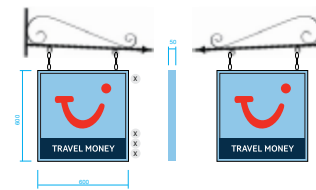

▲ Projector sign type - 3

Projecting sign - wooden	
size	As shown
spec	Double sided projecting sign, timber construction with vinyl logos. Fixing bracket required.
Illumination	Not illuminated
Colour ref	TUI blue (pantone 2905)
scale	1:50 @ A3



Projecting signs

2-3 Black Swan Yard

Bermondsey Street

London SE1 3XW

+44 (0)20 7234 0300

London

Unit 2-3

Robin Hood Industrial Estate

Alfred Street South

Nottingham NG3 1GE

+44 (0)11 5941 7318

Nottingham

www.colorset.co.uk

bringing ideas to life

Address:

39 Spring Gardens

Buxton

Derbyshire

England

SK17 6BJ

Buxton 362 TUI rebrand issue

Date:

24.07.2017


Issue:

M

Approved by:

Name _____

Date _____

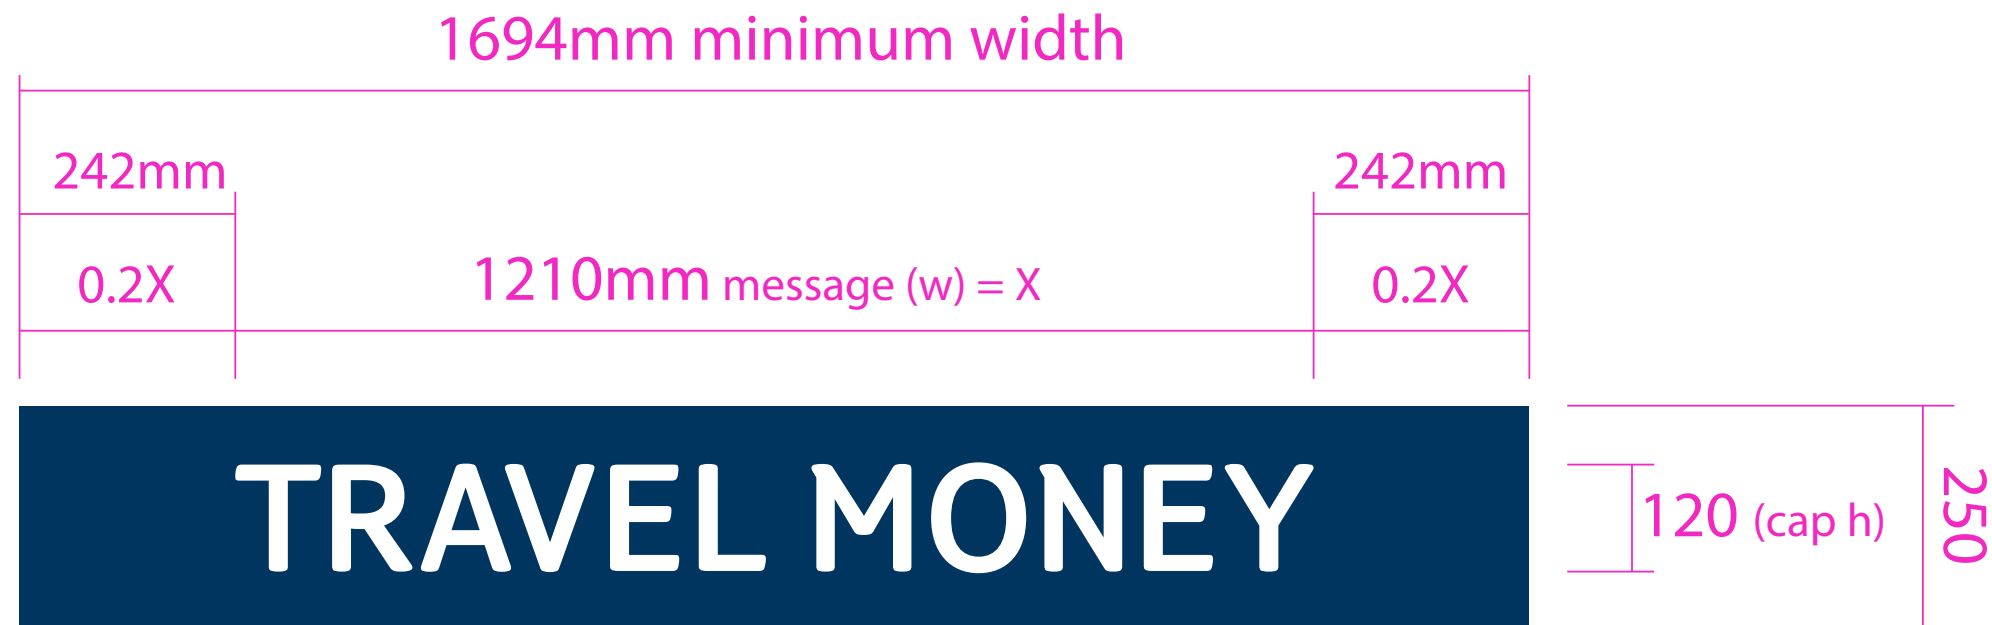

Window vinyl Primary use

Vinyls for high street stores and superstores

Window vinyls

2-3 Black Swan Yard
Bermondsey Street
London SE1 3XW
+44 (0)20 7234 0300

London

Nottingham

Unit 2-3
Robin Hood Industrial Estate
Alfred Street South
Nottingham NG3 1GE
+44 (0)11 5941 7318

www.colorset.co.uk



Address:
39 Spring Gardens
Buxton
Derbyshire
England SK17 6BJ

Buxton 362 TUI rebrand issue


Date: 24.07.2017
Issue: M

Approved by:
Name _____
Date _____

Buxton 362 TUI rebrand issue

Interior Signage

TRAVEL MONEY

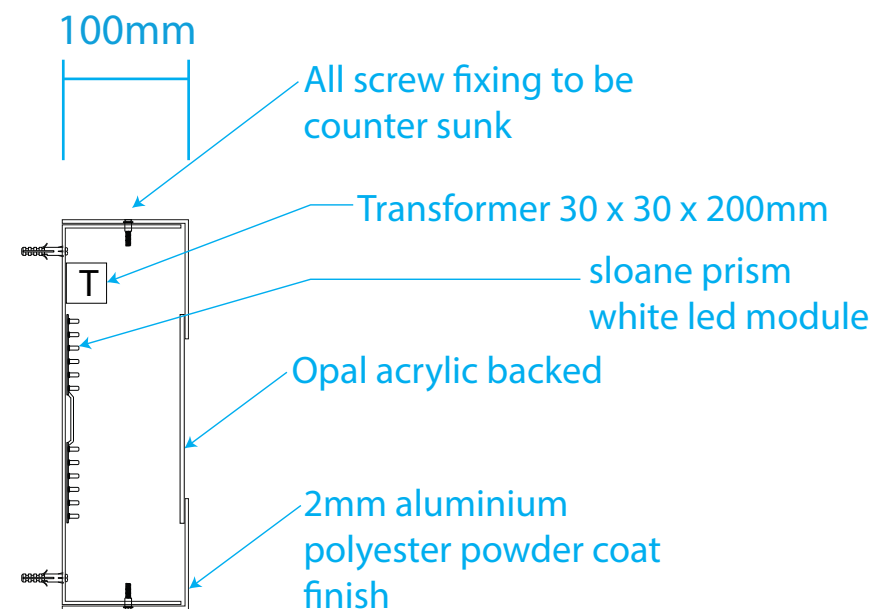

RAL 5013

▲ Colour reference



▲ Schematic diagram

Notes:
font: TUITypeLight (BOLD)

Travel Money sign - 950 wide

2-3 Black Swan Yard
Bermondsey Street
London SE1 3XW
+44 (0)20 7234 0300

London

Nottingham

Unit 2-3
Robin Hood Industrial Estate
Alfred Street South
Nottingham NG3 1GE
+44 (0)11 5941 7318

www.colorset.co.uk



Address:
39 Spring Gardens
Buxton
Derbyshire
England SK17 6BJ


Buxton 362 TUI rebrand issue

Date: 24.07.2017
Issue: M


Approved by:
Name _____
Date _____



▲ Isometric diagram

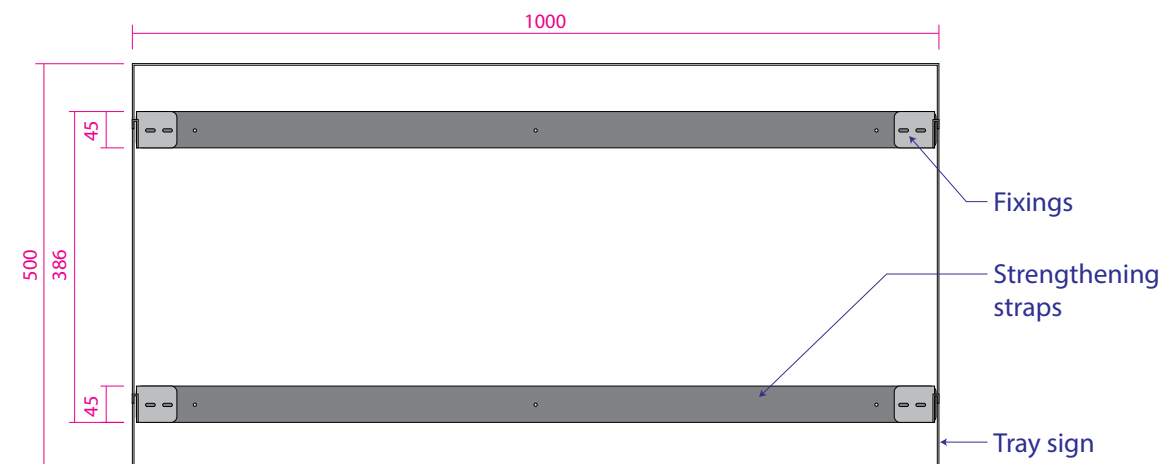


Elevation - B (rear unit view)

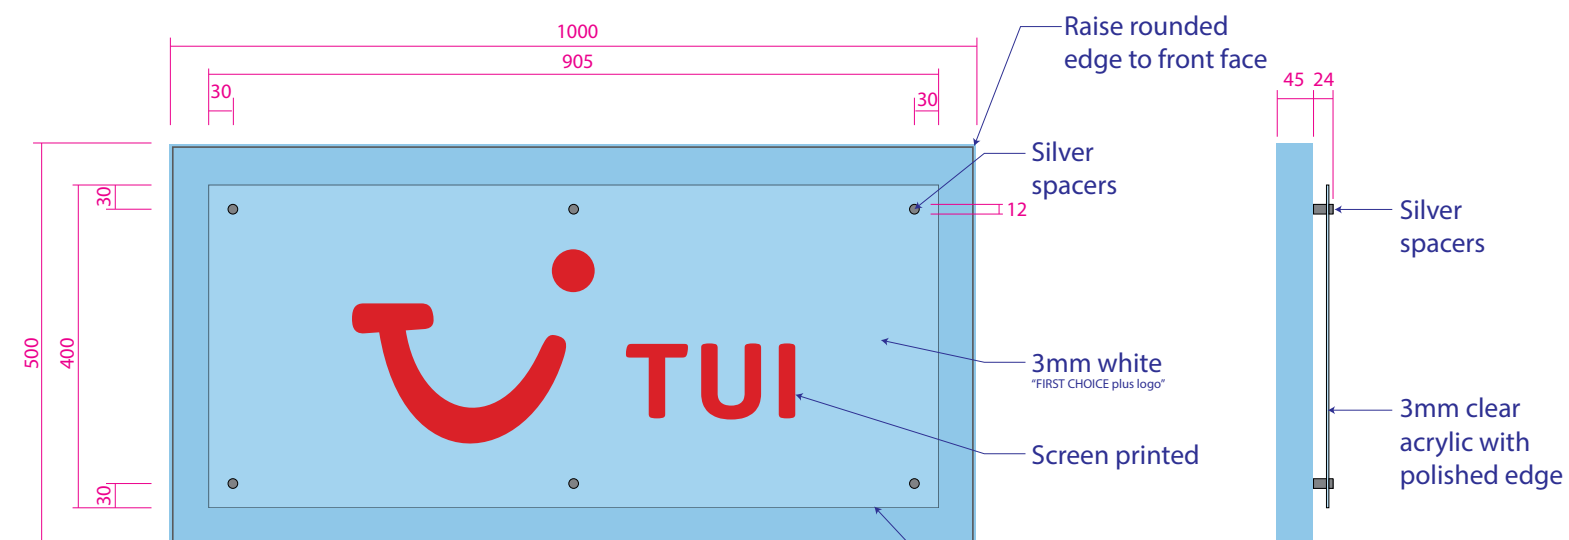

Elevation - A (front unit view)

Elevation - C (side unit view)

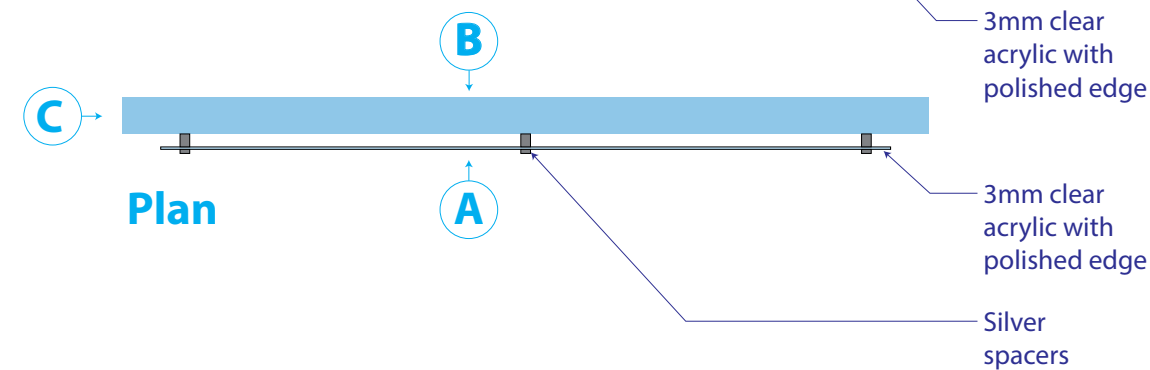

Header panels premium

2-3 Black Swan Yard
Bermondsey Street
London SE1 3XW
+44 (0)20 7234 0300

London

Nottingham

Unit 2-3
Robin Hood Industrial Estate
Alfred Street South
Nottingham NG3 1GE
+44 (0)11 5941 7318

www.colorset.co.uk



Address:
39 Spring Gardens
Buxton
Derbyshire
England SK17 6BJ

Buxton 362 TUI rebrand issue

Date: 24.07.2017
Issue: M

Approved by:
Name _____
Date _____



Note:
To be removed,
wall repair by
shopfitters

Internal Signage

2-3 Black Swan Yard
Bermondsey Street
London SE1 3XW
+44 (0)20 7234 0300

London

Unit 2-3
Robin Hood Industrial Estate
Alfred Street South
Nottingham NG3 1GE
+44 (0)11 5941 7318

Nottingham

www.colorset.co.uk


bringing ideas to life

Address:
39 Spring Gardens
Buxton
Derbyshire
England SK17 6BJ

Buxton 362 TUI rebrand issue

Date: 24.07.2017
Issue: M

Approved by:
Name _____
Date _____