





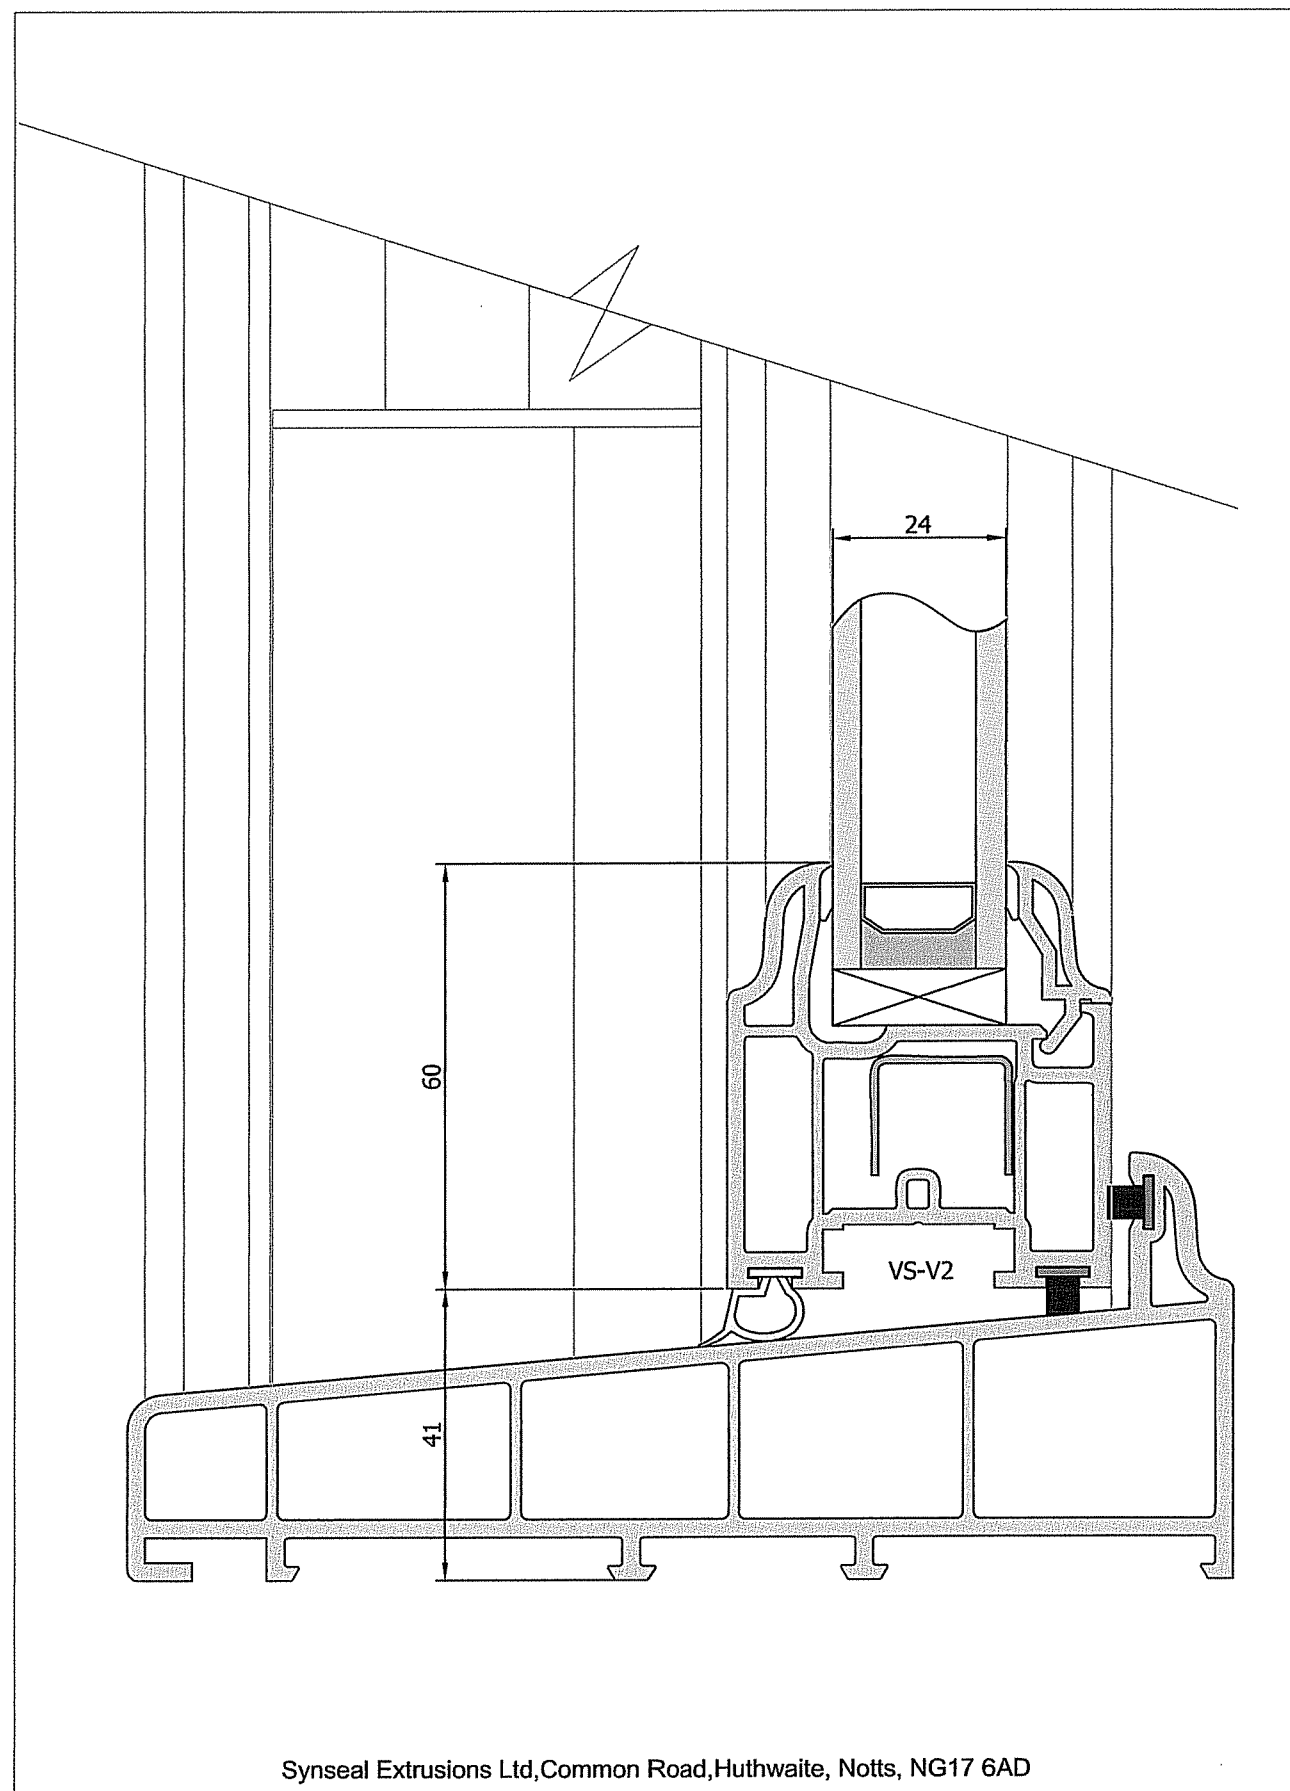


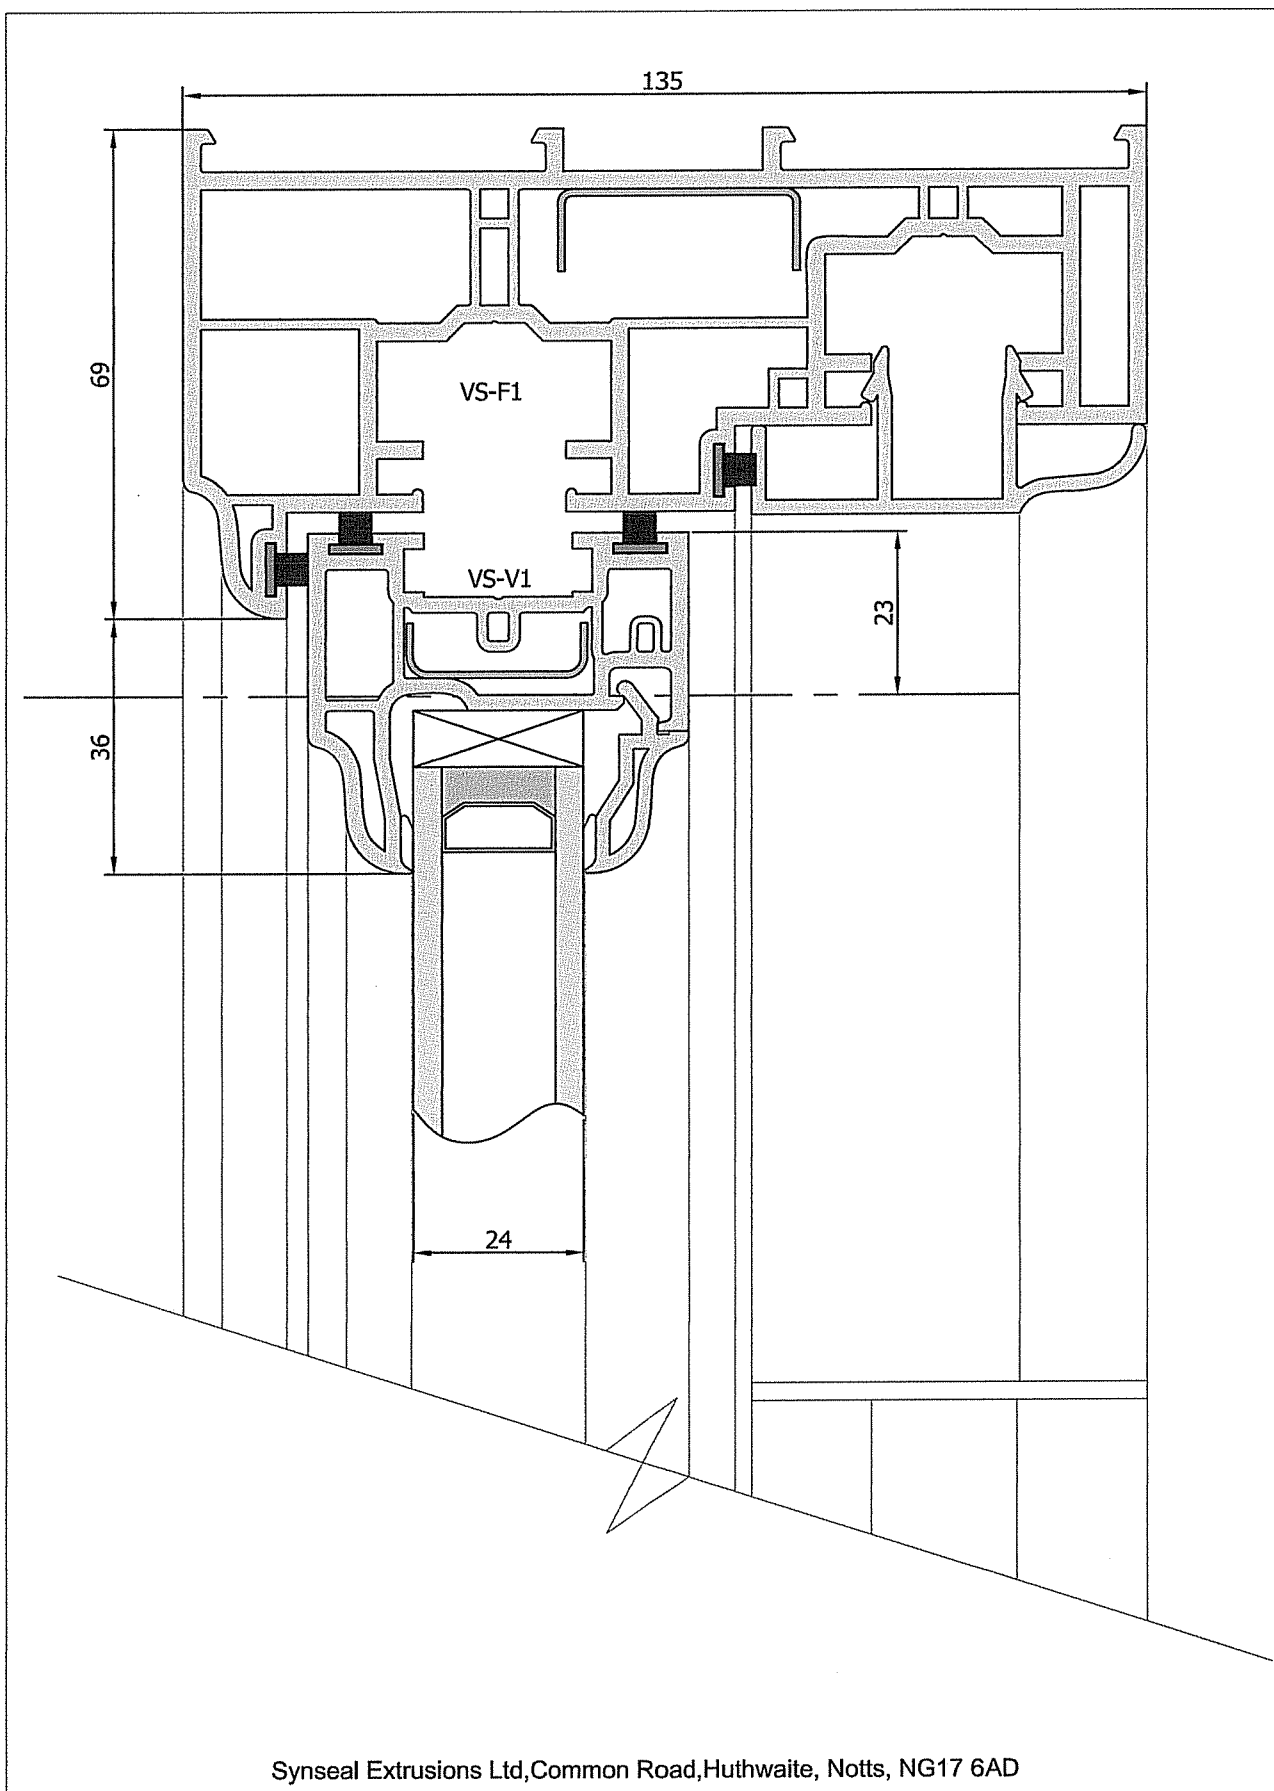

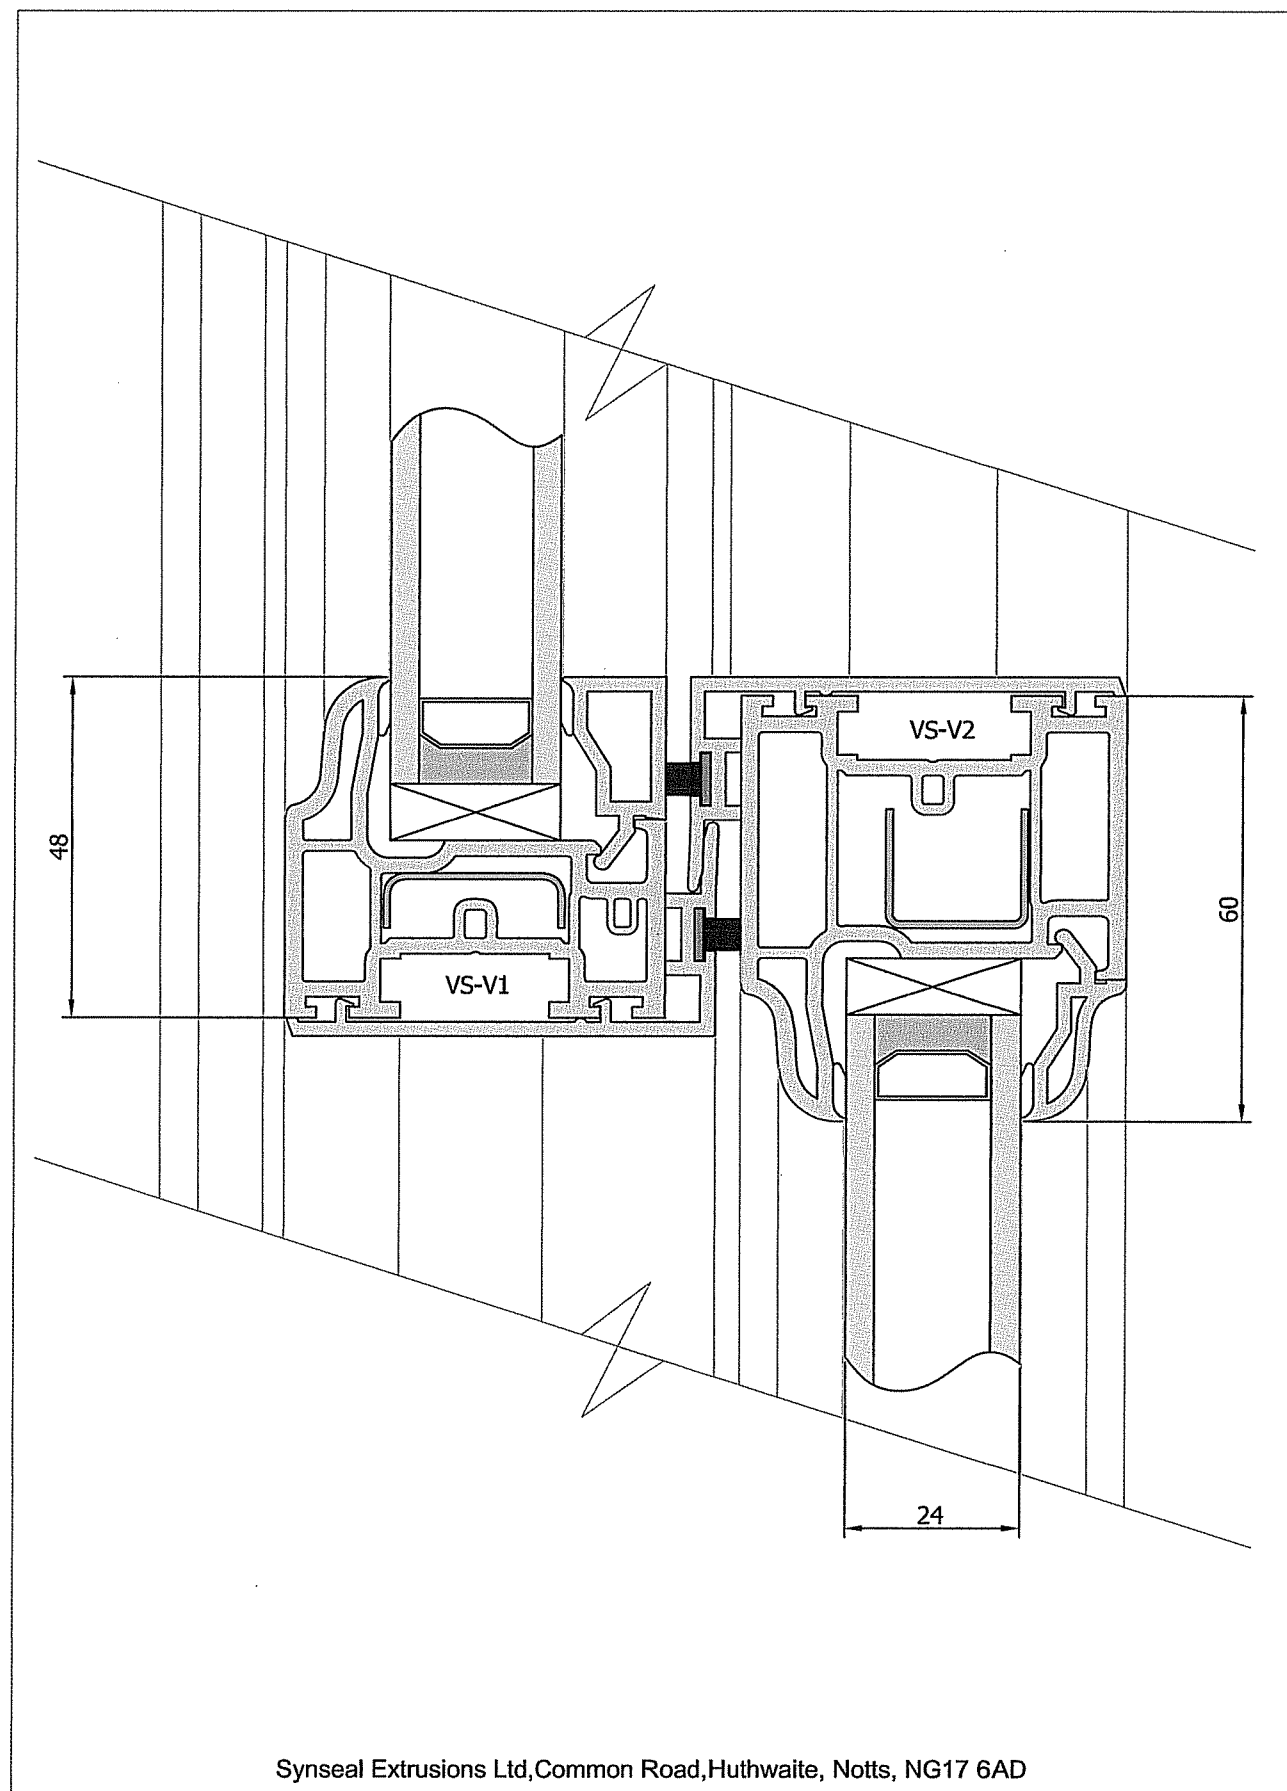


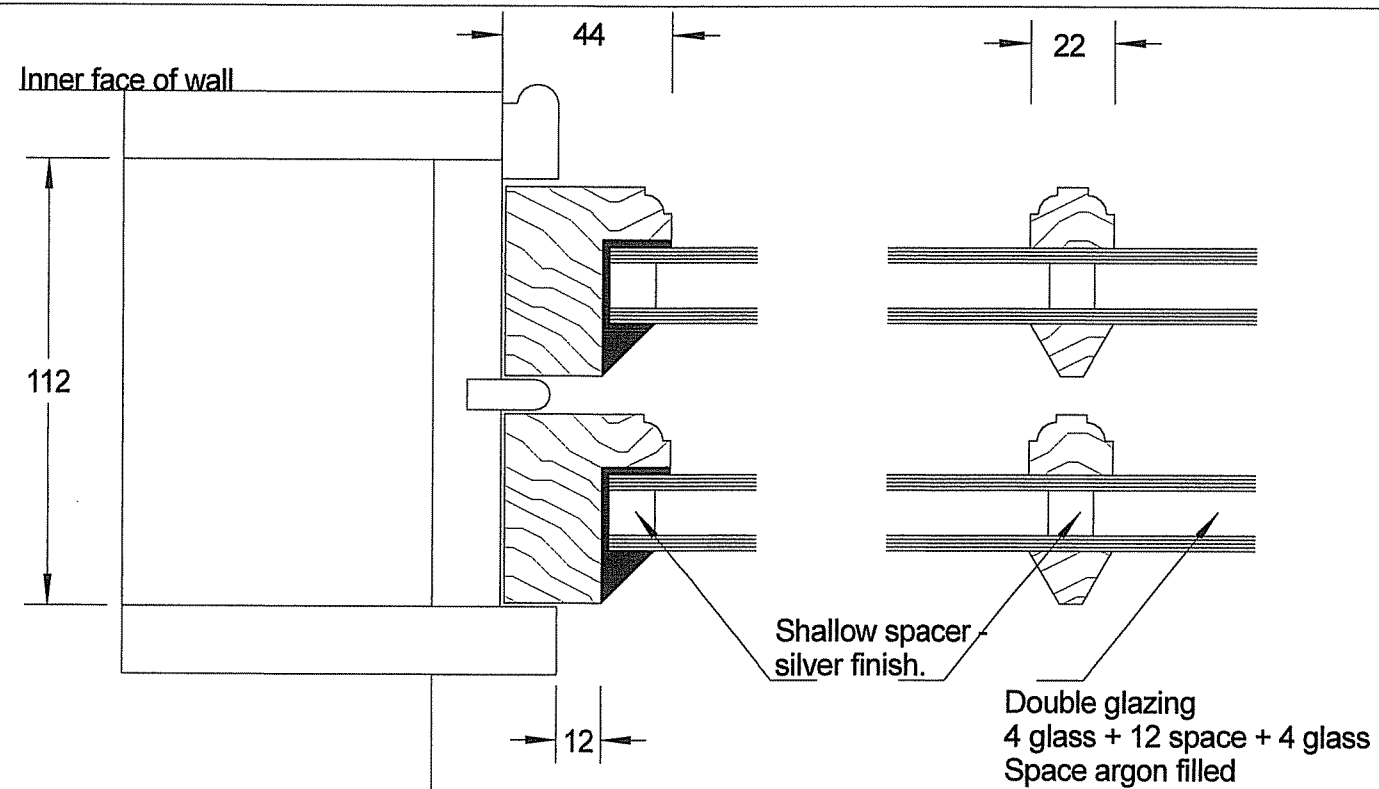

DETAIL OF EAR

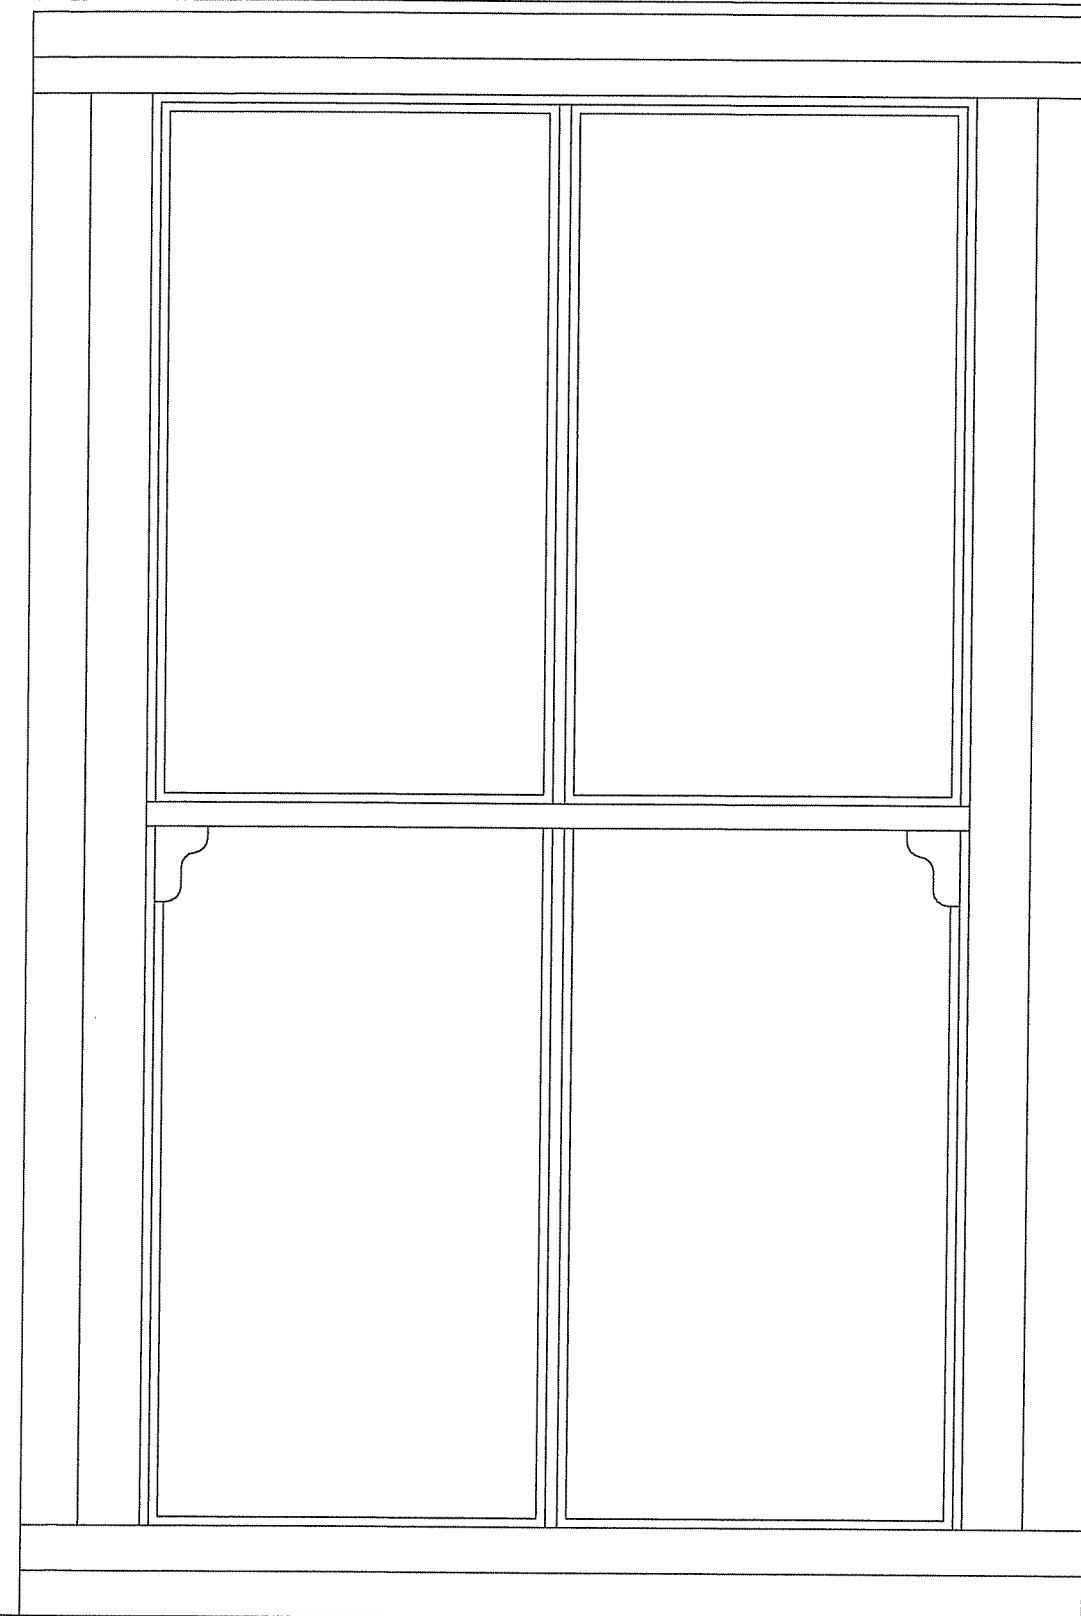

TYPICAL SECTION
scale 1/5

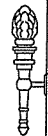			PROPOSED WORK TO WINDOWS AT 10, BATH ROAD, BUXTON, FOR MR J PEPPER, PROPOSED TIMBER WINDOWS - SECTIONS AND ELEVATION	Trevor Gilman Design 2, Roseneath, 4 Hardwick Mount, Buxton, Derbyshire SK17 6PP 07773 381824 gilmantrevor@gmail.com	 Scale 1/2, 1/5	21.8.17
Rev	Details	Date			Drg No PEPPER 05	Rev