


D. Stone Ltd

GROUNDWORK CONTRACTORS

Bradshaws Yard
Staden Lane
Buxton
Derbyshire
SK17 9RZ

Mobile: 07970 281 204

Email: dstoneltd@outlook.com

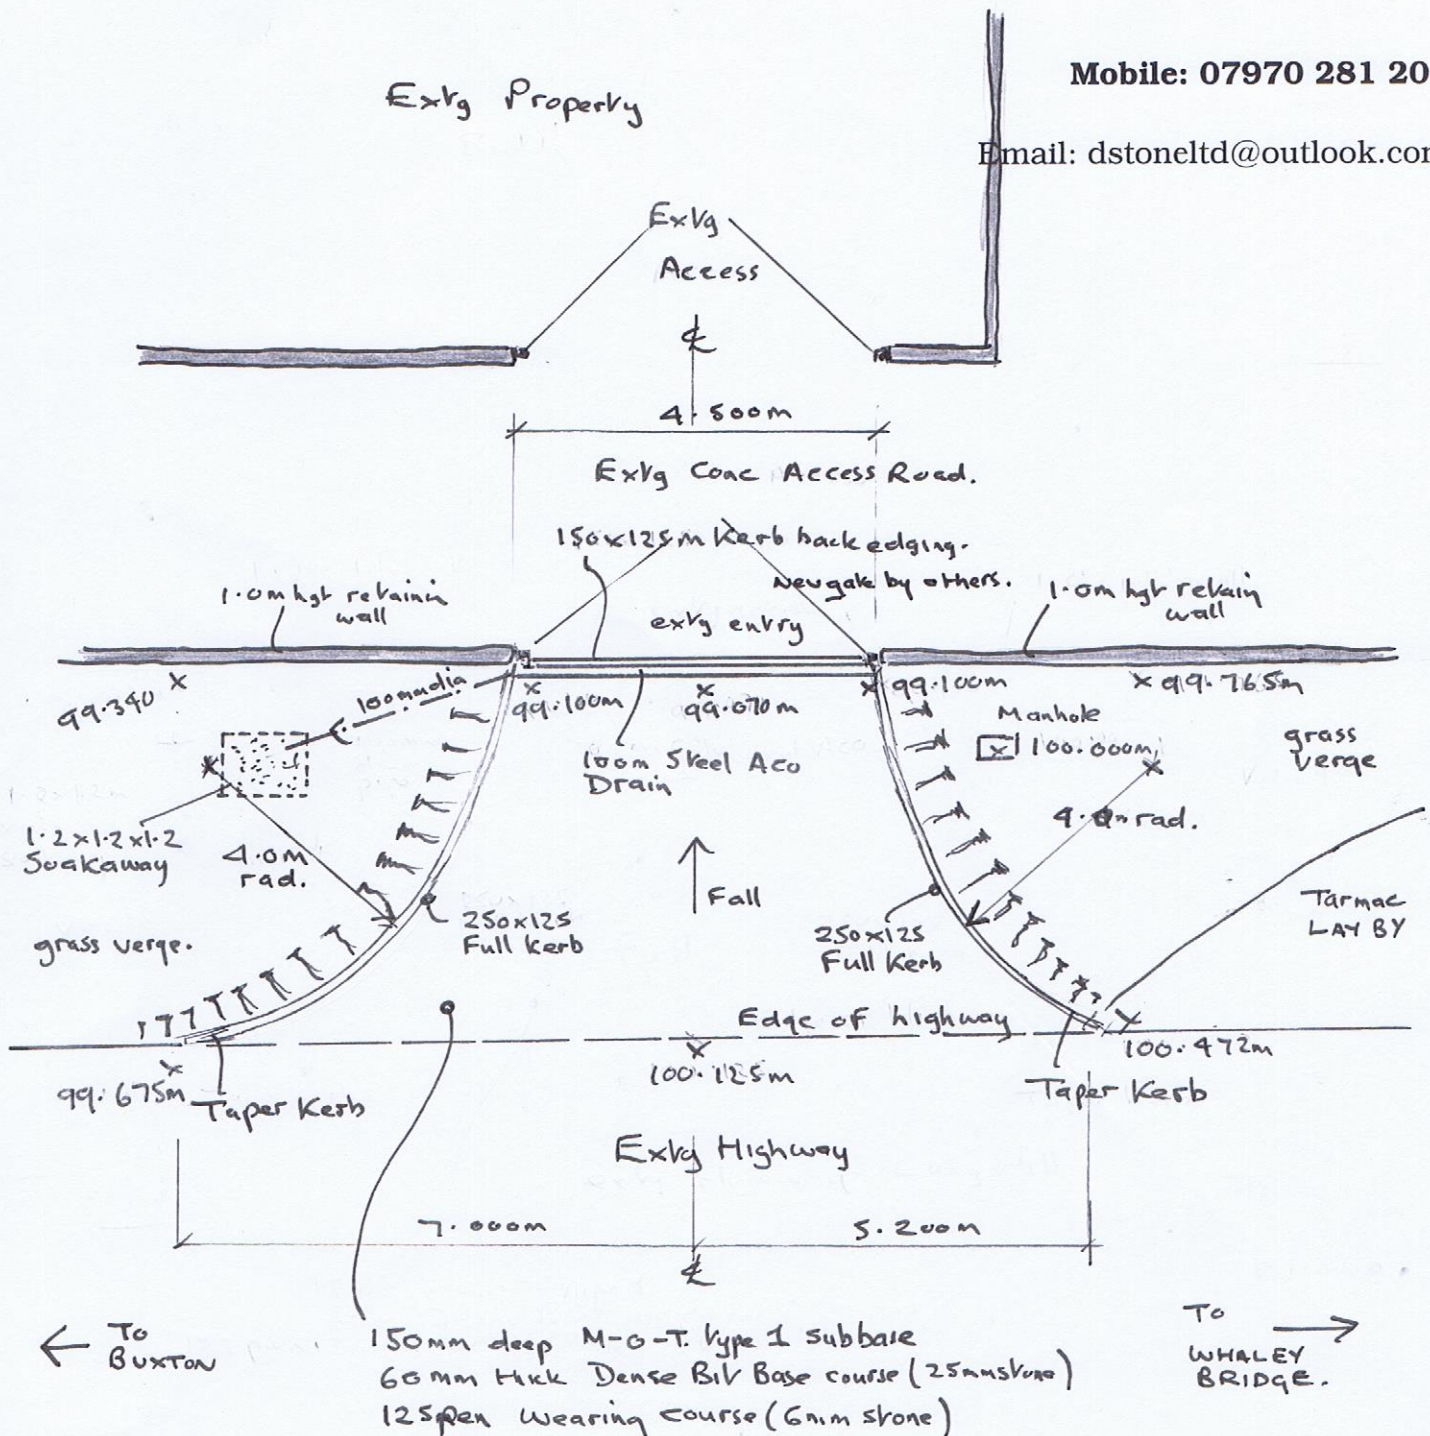

PLAN OF IMPROVED VEHICLE ACCESS
TO REPEATER STATION AT LONG HILL
BUXTON DERBYS.

Scale 1:50

Drawn 100/1.

July 2017.