


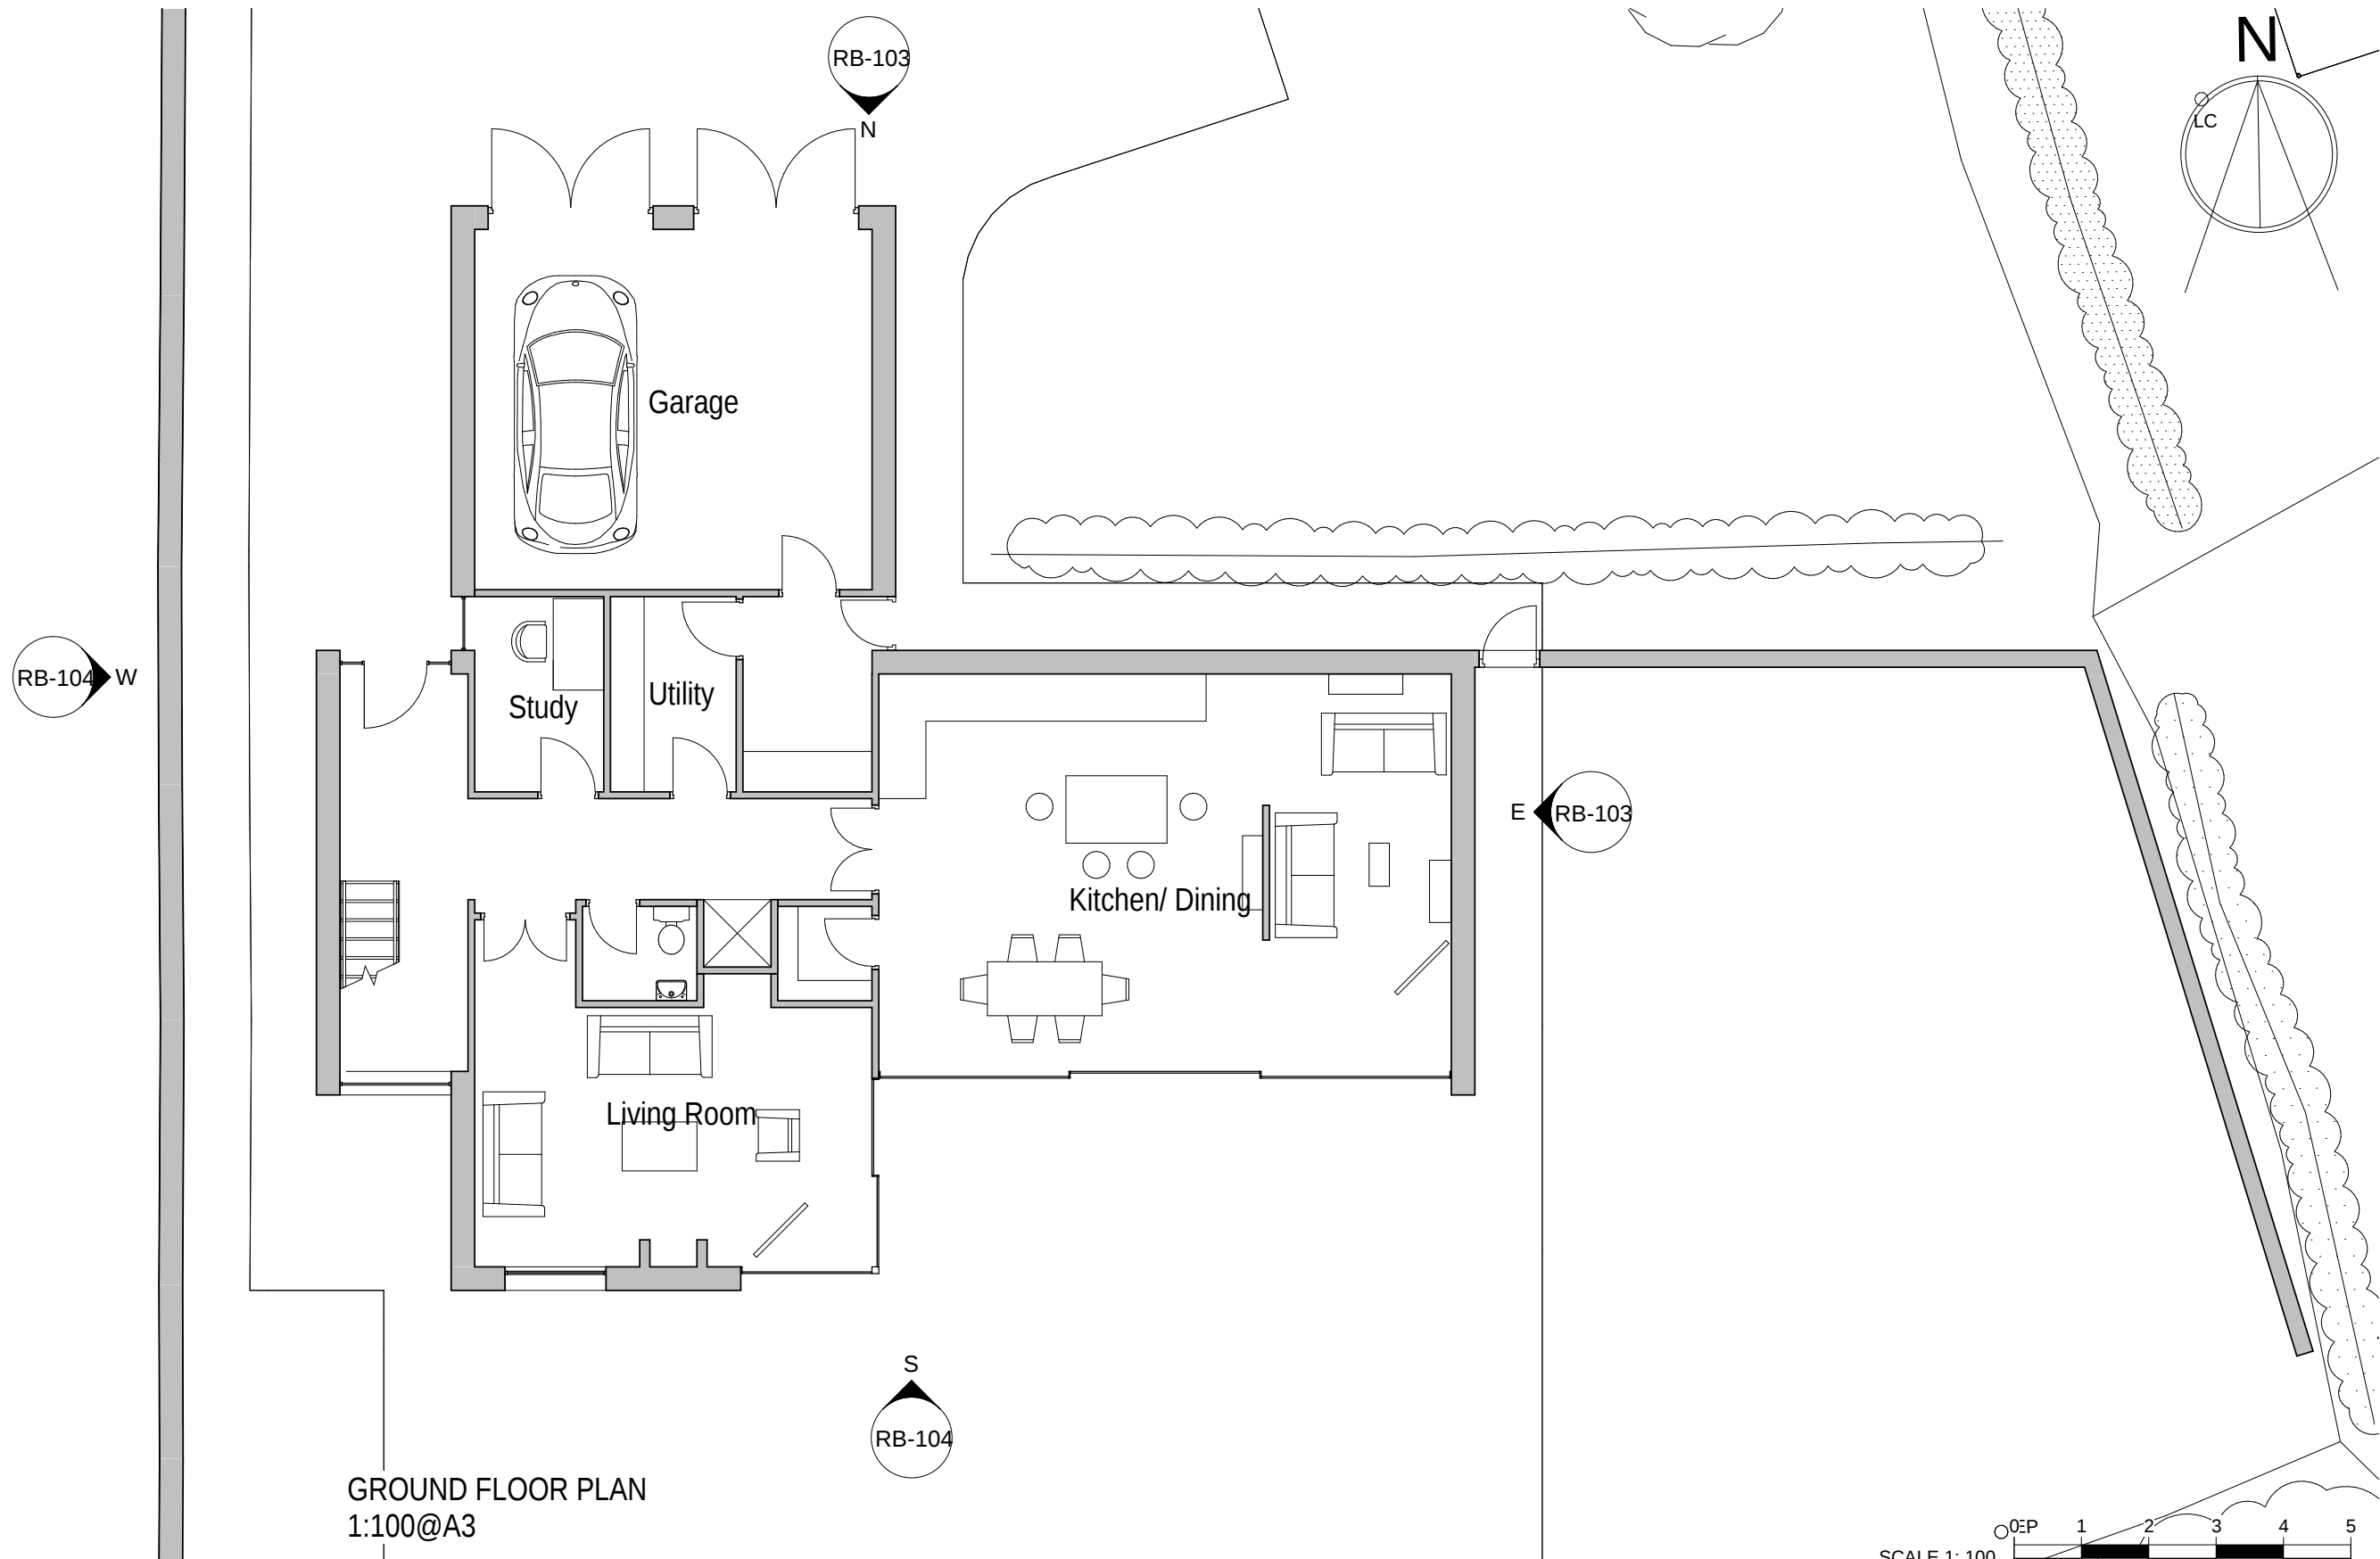

Reddish Barns

Proposed House
Ground Floor Plan

RB-101 A

