

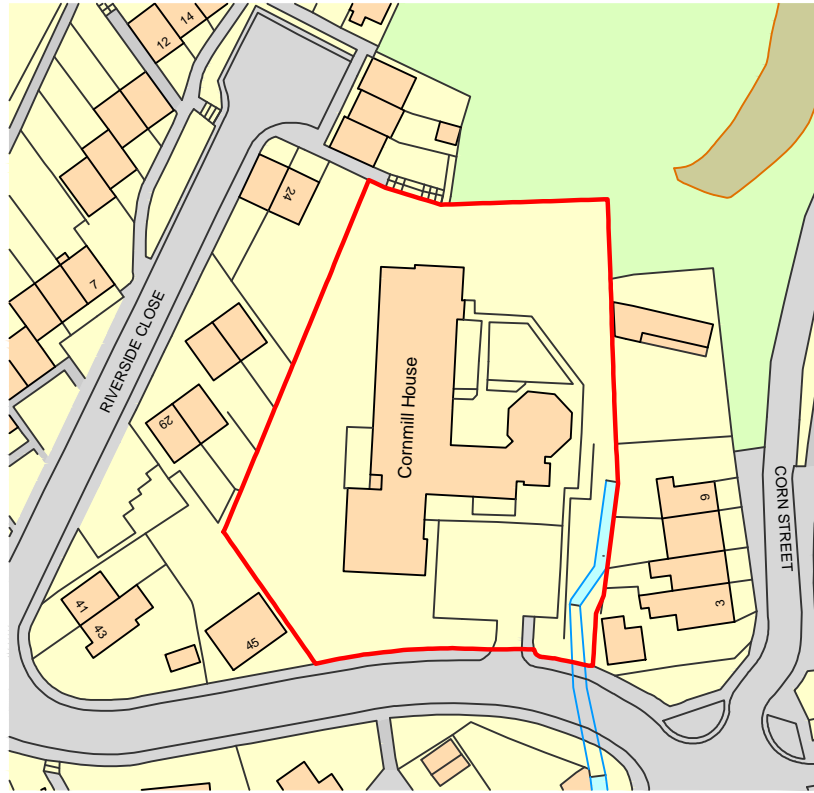
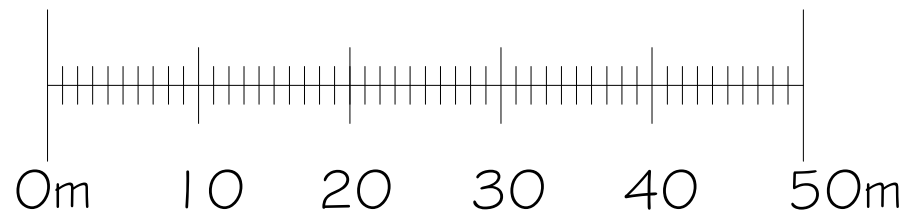


# Site Location Plan (1:1250 @ A3)

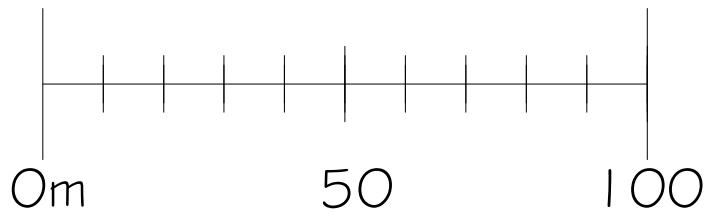

Ordnance Survey, (c) Crown Copyright 2017. All rights reserved. Licence number 100022432

# Block Plan (1:500 @ A3)

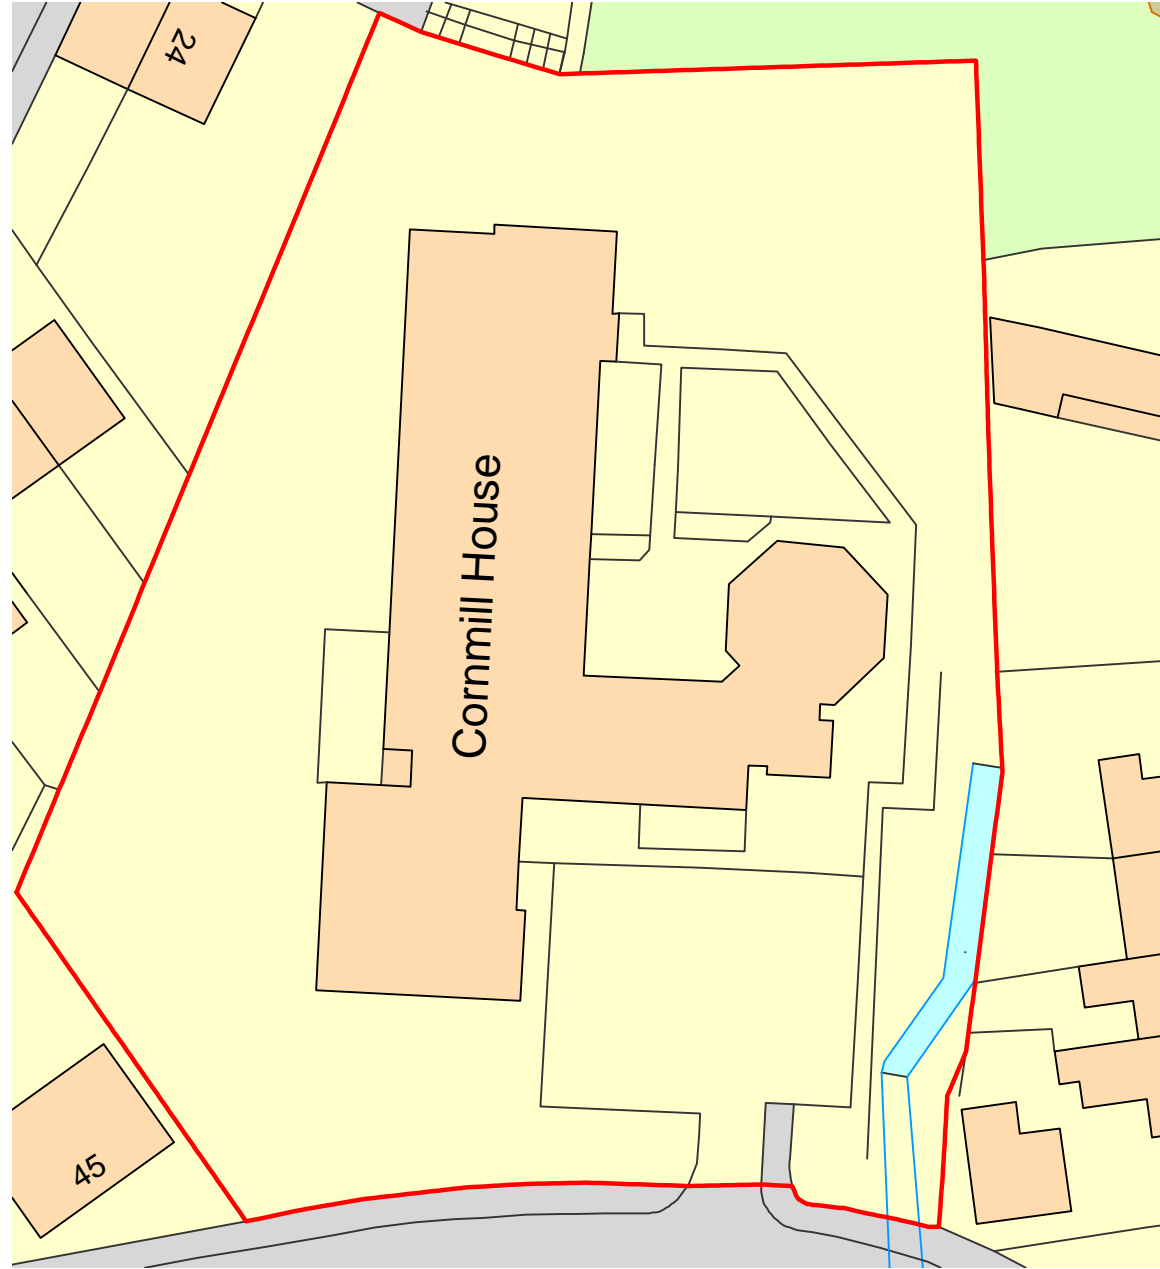

- This drawing is for Planning Application purposes only
- All critical dimensions to be verified on site.
- Any discrepancies are to be notified to pod LLP immediately.
- This document is copyright of pod LLP.
- To be read in conjunction with written window specification and details.

Site Location Plan  
Scale 1:1250 @ A-3

Ref:1721-PA-CMH-OS

1-39 Cornmill House  
King Edward Avenue  
Glossop  
Derbyshire  
SK13 7QT

Client: Anglian Windows

Drawn by: SF  
Date: July 2017

pod LLP  
Unit 313  
Metal Box Factory  
30 Great Guildford Street  
London  
SE1 0HS

Tel: 020 3176 5590  
Mob: 07808 037 998  
Email: simon@podpartnership.com  
Web: www.podpartnership.com

