



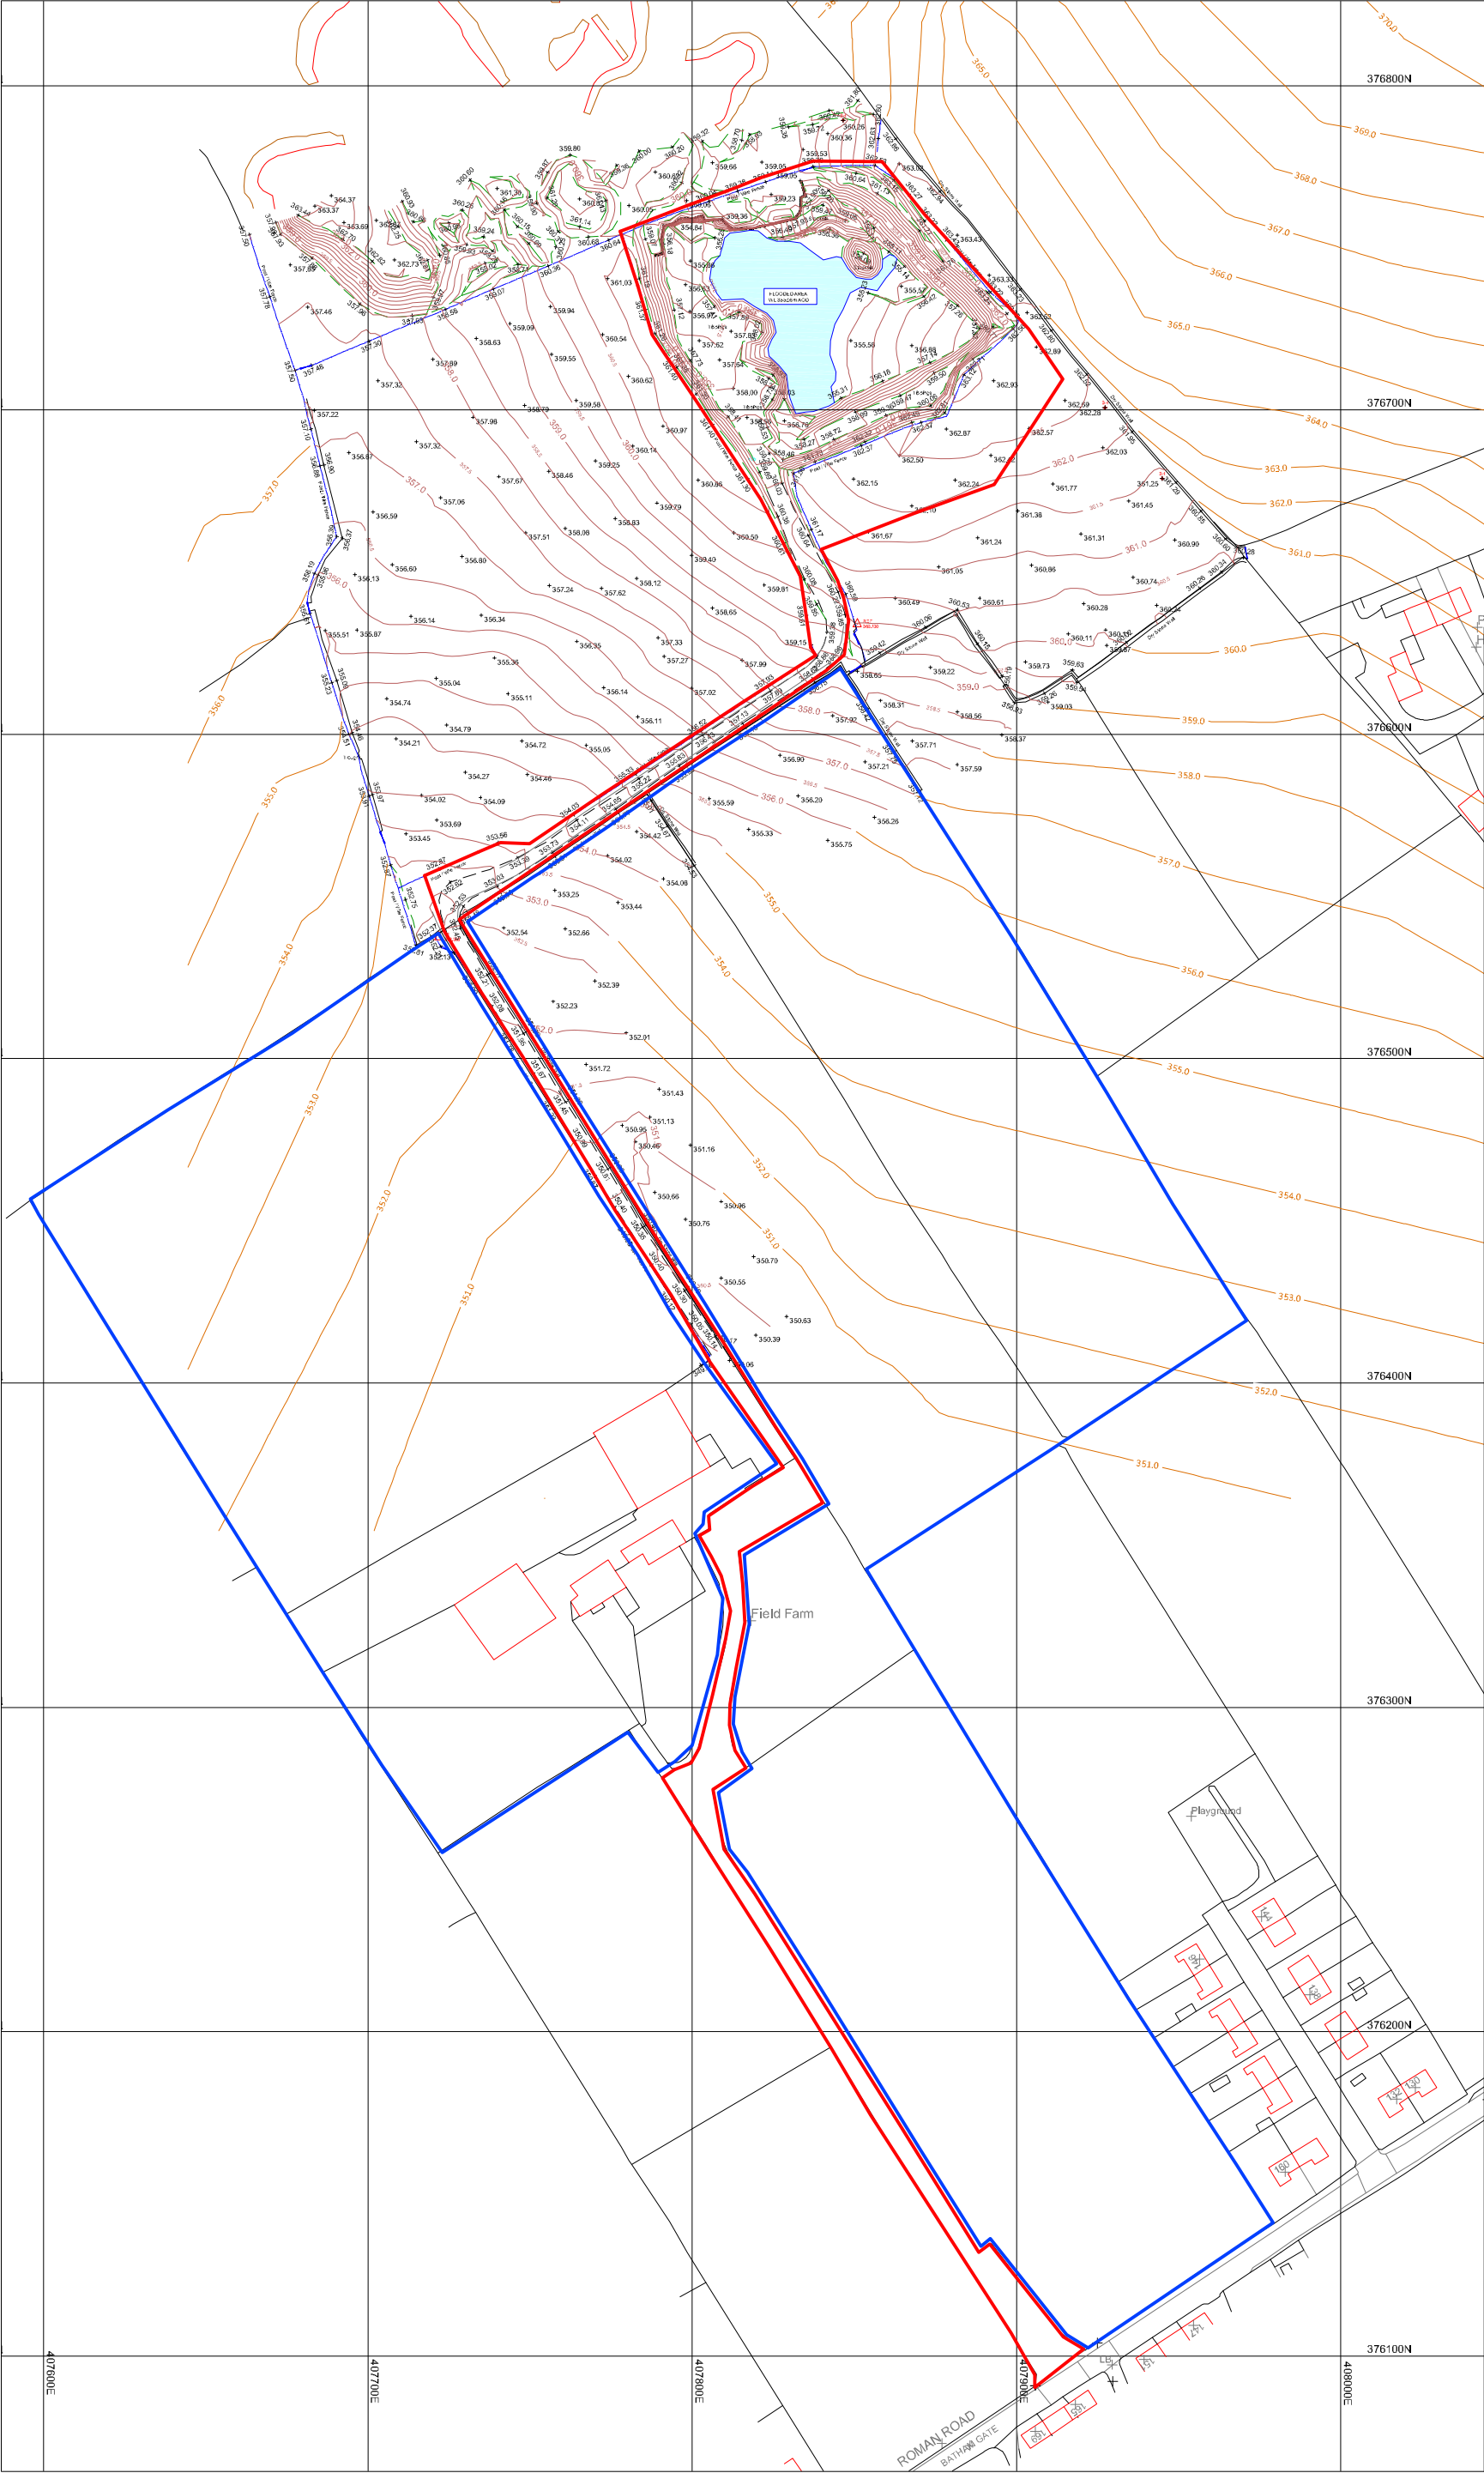

LEGEND

- Application Boundary
- Land in the Applicants Control

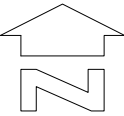

© Crown Copyright. All rights reserved. Licence no. 10001998

Barry Wood Plant Hire

VICTORY QUARRY

Application Boundary

drawn by: AN date: June 2012  
scale: 1:2000 @ A3 drawing number: V2/3b



Geological, Planning and Environmental Consultants  
Unit 7 Heritage Business Centre, Derby Road  
Belper, Derbyshire. DE56 1SW  
tel: +44(0)1773 882667  
email: Martin@geoplanlimited.com