




TYPE 01 - RECONSTITUTED STONE WALL
600mm high wall

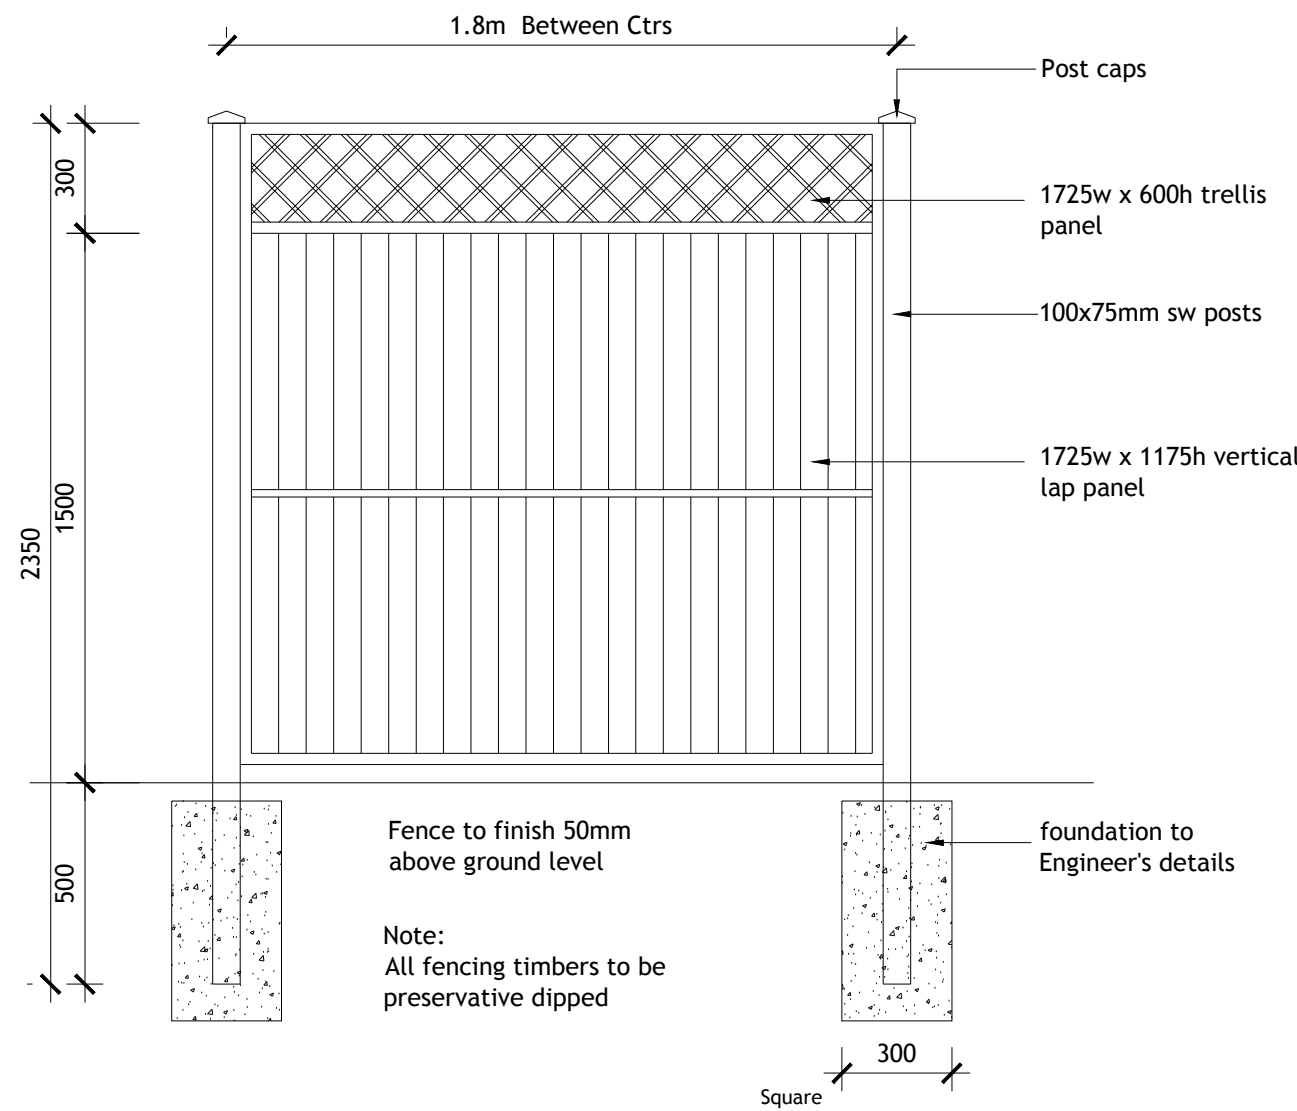

TYPE 03- CLOSE BOARDED FENCE WITH TRELLIS TOP
1500mm + 300mm high fence

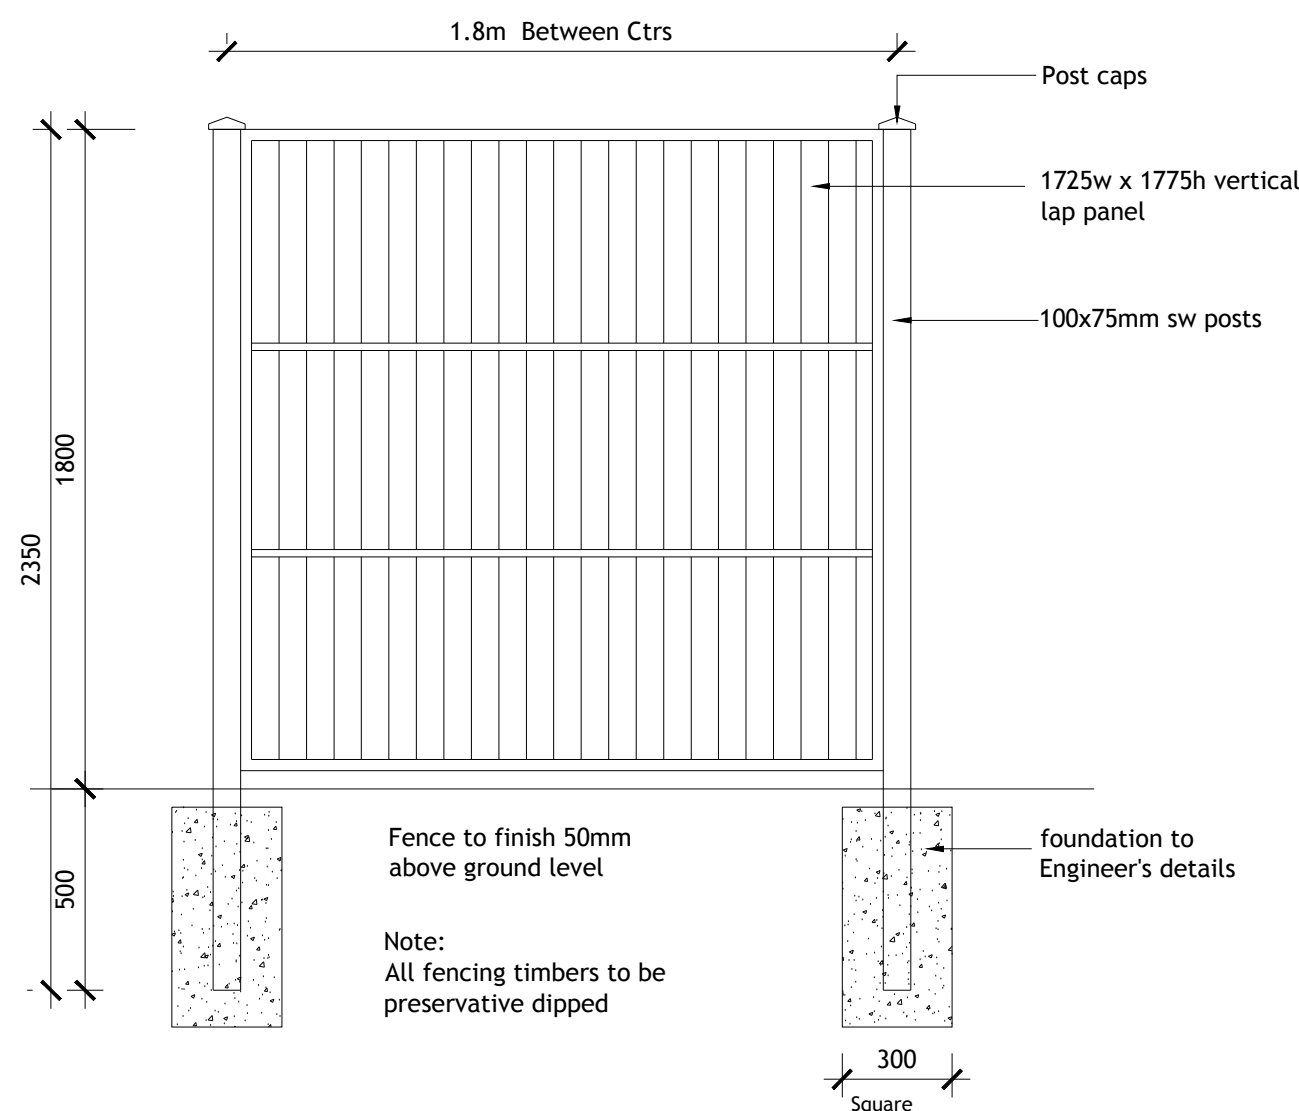

TYPE 04 - CLOSE BOARDED FENCE
1800mm high fence

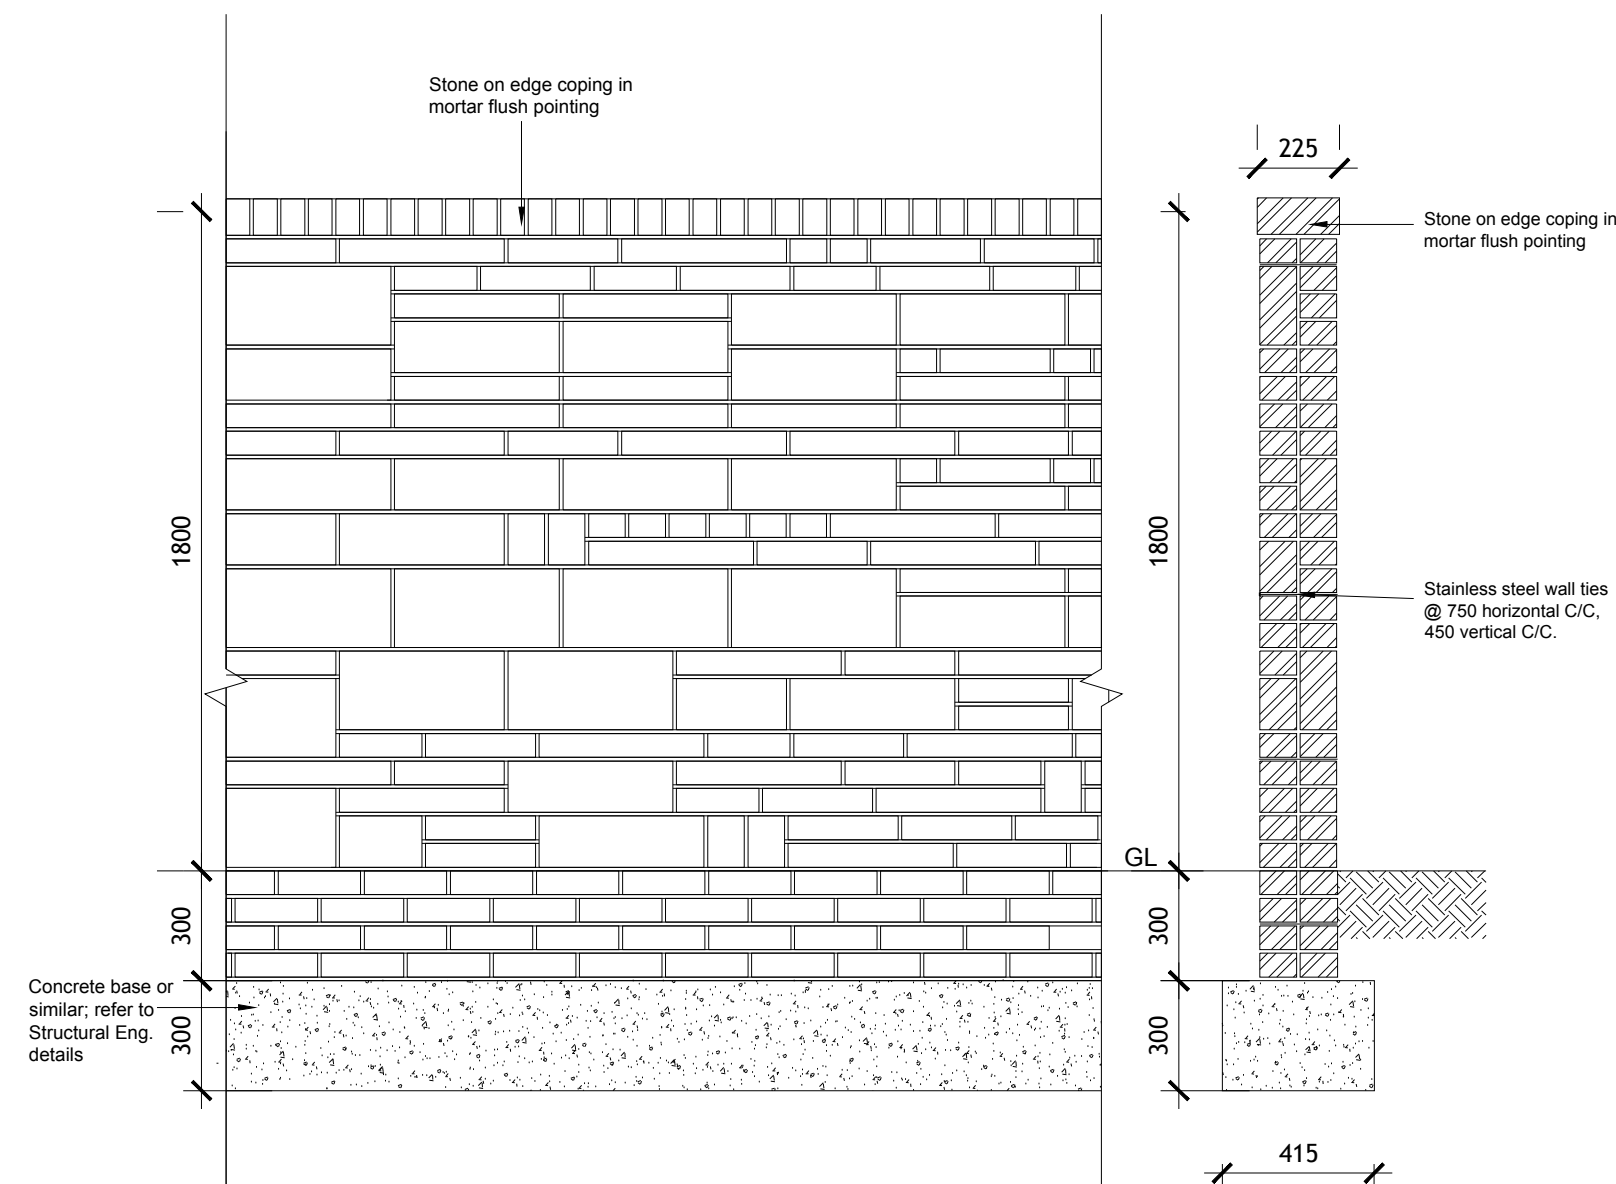

TYPE 05 - RECONSTITUTED STONE WALL
1800mm high wall