



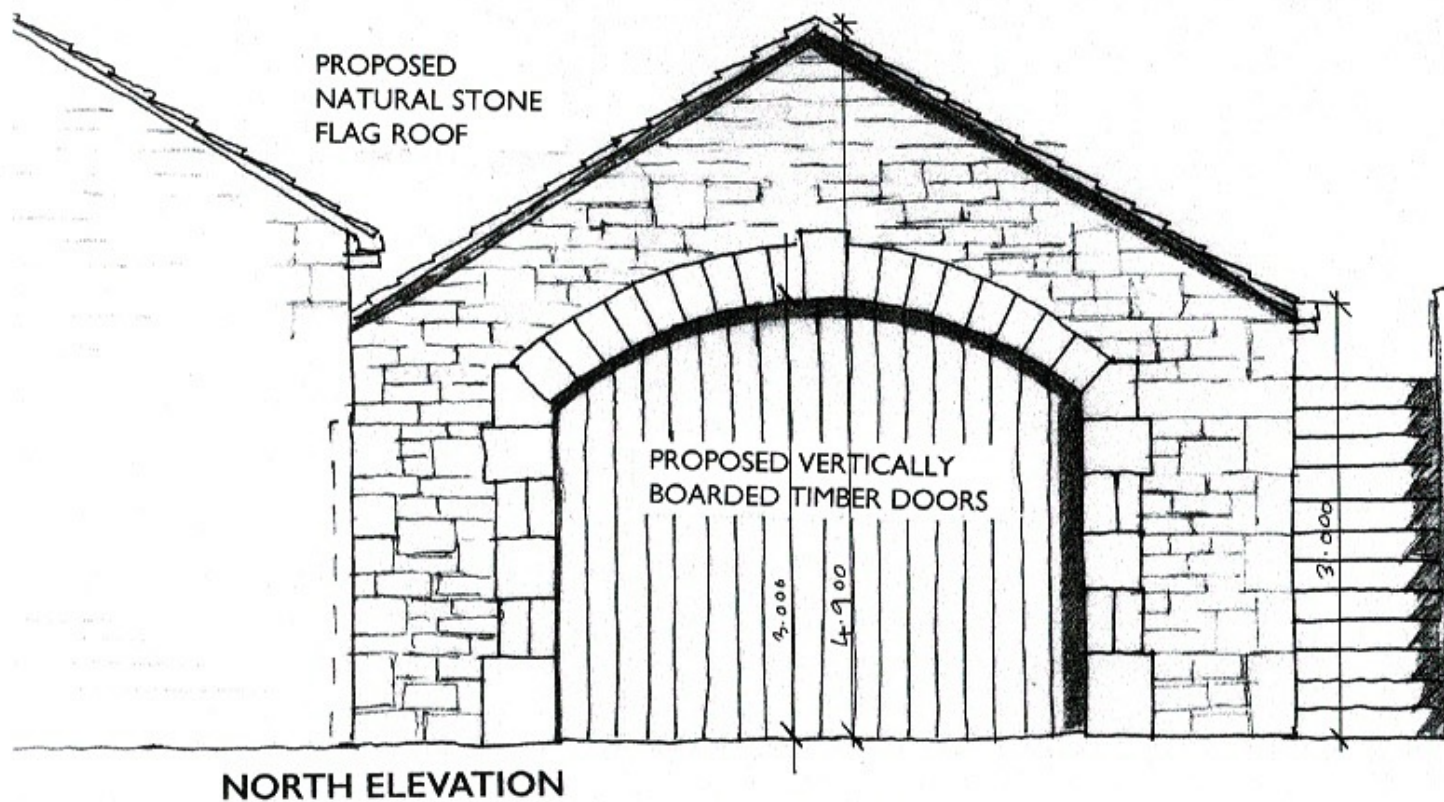

29.10.17 - SCALE BAR + PAPER SIZE ADDED.
+ KEY DIMENSIONS

HIGH LEA, SANDY LANE,
CHISWORTH, HIGH PEAK, SK13 5RZ.
PROPOSED WOODSTORE WITH DOORS
SCALE 1:50 DWG No. P/DB/P.5
AT A4 SIZE

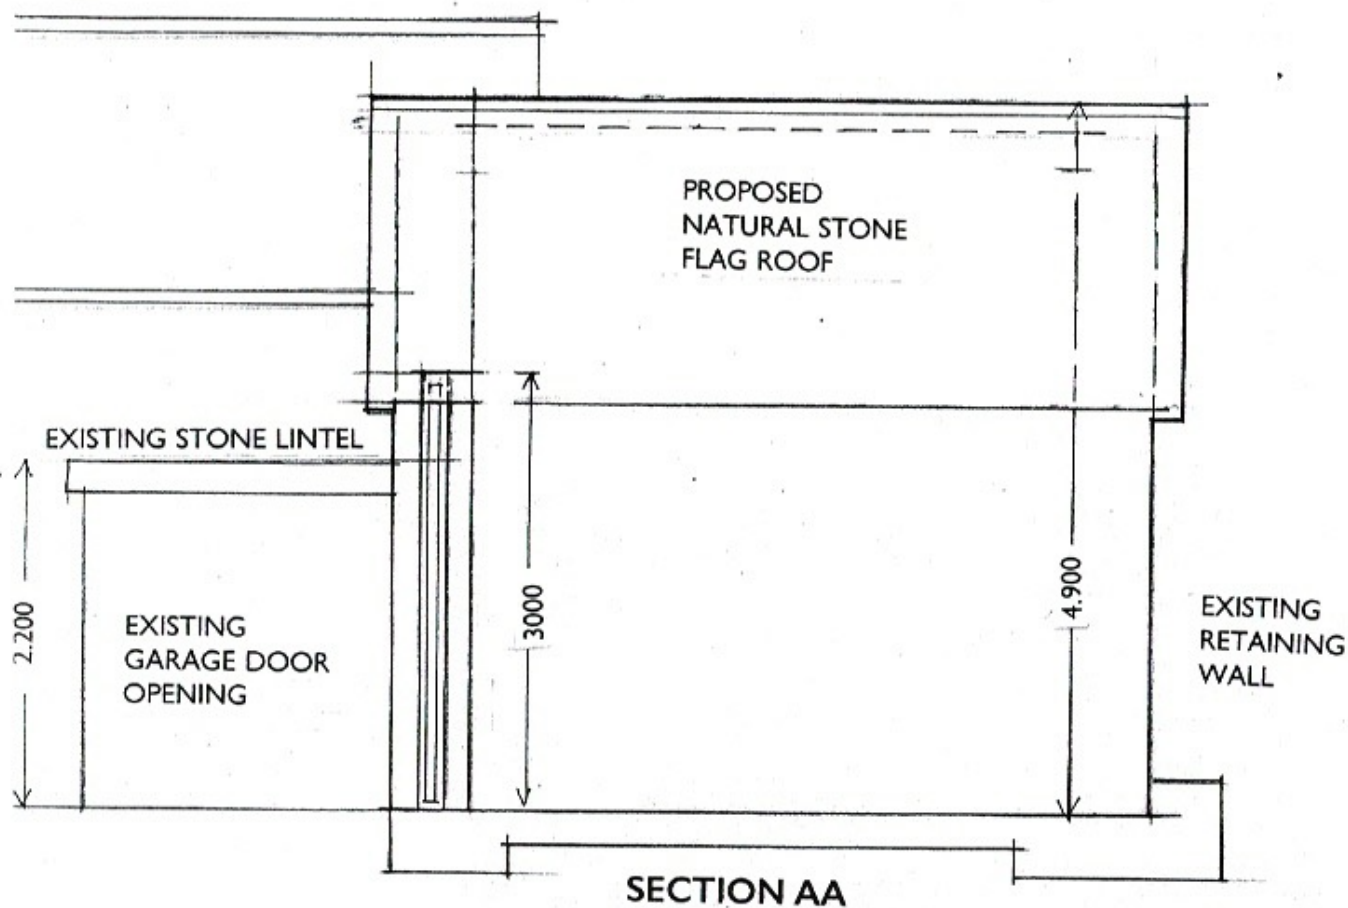