


Legend:

- Hard Landscaping Material A
Tarmac surface to main carriageway.
- Hard Landscaping Material B
Tarmac surface to footpaths.
- Hard Landscaping Material C
Tarmac surface to private driveways and access.
- Hard Landscaping Material D
Block paving to parking bays, with contrasting dividing block laid herringbone. Colour Burnt Ochre with permanent grey lines.
- Hard Landscaping Material E
400mm paving to patios & pedestrian access areas. Colour Buff.
- Hard Landscaping Material F
Self binding aggregate.
- Soft Landscaping Areas
Privately developed / managed soft landscape areas. Refer to landscaping layout for details and proposed schedule.

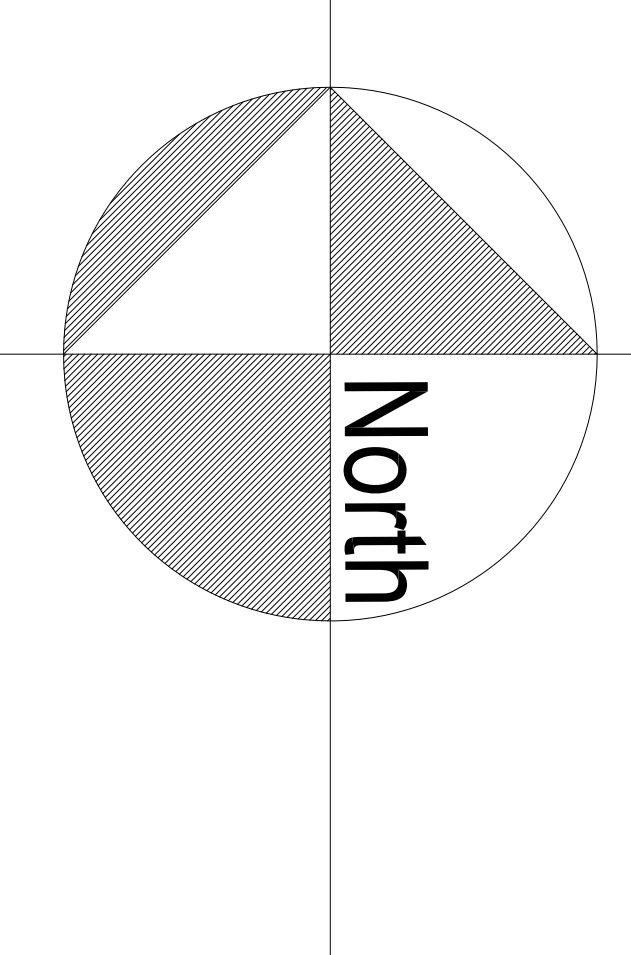

NOTE :- EXISTING DRYSTONE WALLS AROUND PERIMETER OF SITE TO BE RETAINED AND RESTORED.

NOTE :- EXISTING DRYSTONE WALLS AROUND PERIMETER OF SITE TO BE RETAINED AND RESTORED.


ROAD LAYOUT TO BE AMENDED AS PER SCP DETAILS.

NOTE :- EXISTING DRYSTONE WALLS AROUND PERIMETER OF SITE TO BE RETAINED AND RESTORED.

NOTE :- EXISTING DRYSTONE WALLS AROUND PERIMETER OF SITE TO BE RETAINED AND RESTORED.

NOTE :- EXISTING DRYSTONE WALLS AROUND PERIMETER OF SITE TO BE RETAINED AND RESTORED.

rvd. Licence number 100022432

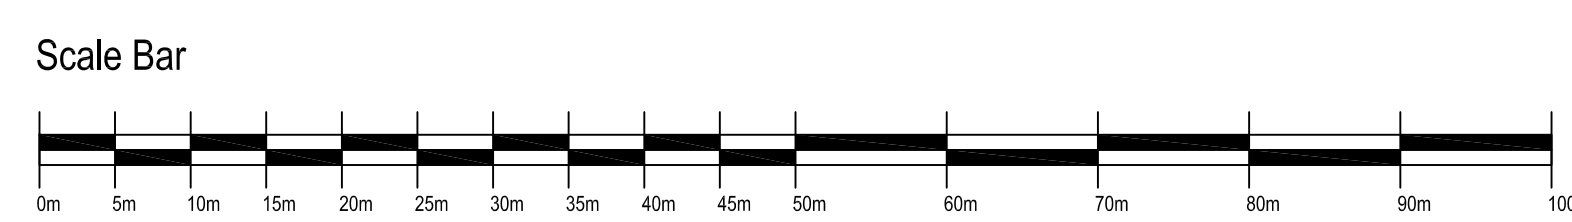

Rev	Description	Date	Drawn	Chk'd
-----	-------------	------	-------	-------



BARRATT HOMES
MANCHESTER

Barratt Homes Manchester
(A division of BDW Trading Ltd)
4 Brindley Road
City Park
Manchester
M16 9HQ
Tel: 0161 872 0161
Fax: 0161 855 2628

JOB SITE B HEATHFIELD NOOK ROAD SUXTON		Title HARD LANDSCAPING LAYOUT	
Design By JPM	Scale 1:500	Drawing Number 473 / P / HLL / 02	Rev A