


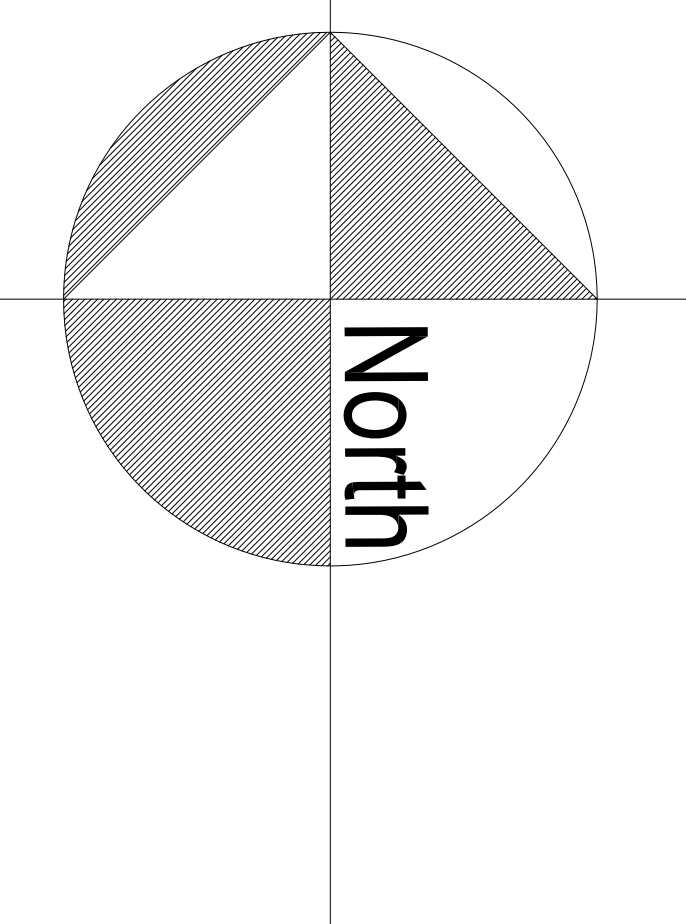

NOTE :- EXISTING DRYSTONE WALLS
AROUND PERIMETER OF SITE TO BE
RETAINED AND RESTORED.

ved. Licence number 100022432

NOTE :- EXISTING DRYSTONE WALLS
AROUND PERIMETER OF SITE TO BE
RETAINED AND RESTORED.

NOTE :- EXISTING DRYSTONE WALLS
AROUND PERIMETER OF SITE TO BE
RETAINED AND RESTORED.

NOTE :- EXISTING DRYSTONE WALLS
AROUND PERIMETER OF SITE TO BE
RETAINED AND RESTORED.

NOTE :- EXISTING DRYSTONE WALLS
AROUND PERIMETER OF SITE TO BE
RETAINED AND RESTORED.


WARNING TO HOUSE PURCHASERS
Property Misdescriptions Act 1991

Buyers are warned that this is a working drawing and is not intended to be treated as a definitive statement of fact. It is a preliminary drawing and is not intended to be used as a basis for any decision. The contents of this drawing may be subject to change at any time and alterations and variations can occur during the progress of the works without reference to the drawing. Consequently the layout, form, content and dimensions of the related construction may differ from those shown. Nor do the contents of this drawing constitute a contract, part of any contract, or warranty.

Legend:

- Bin Storage Area
1.8m x 2.5m Ripped area for storage of wheeled bins.
1 x general waste (1 x paper & cardboard)
1 x glass & plastic (1 x garden waste)
- Refuse Route
Proposed route of bins from dwelling
to collection point

ROAD LAYOUT TO BE AMENDED AS PER
SCP DETAILS.

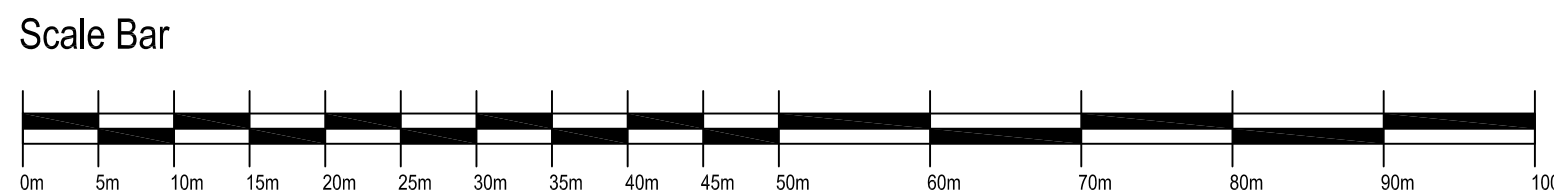

Rev	Description	Date	Drawn	Check
-----	-------------	------	-------	-------



**BARRATT
HOMES
MANCHESTER**

Barratt Homes Manchester
(A division of BDW Trading Ltd)
4 Brindley Road
City Park
Manchester
M16 9HQ
Tel: 0161 872 0161
Fax: 0161 855 2628

Job	SITE B HEATHFIELD NOOK ROAD BLAXTON
Title	REFUSE STRATEGY
Design By	JPM
Drawn By	JPM
Date	06/2017
Scale	1:500
Drawing Number	473 / P / RSL / 02
Rev	A