



Tel: 01772 641111 Fax: 01772 641100  
email: apexsigns@aol.com  
4 Leyland Lane, Leyland, Preston, PR26 8PH

Client:

## COHENS CHEMIST

Proposed Signage For:

Branch 451

77 High Street

Glossop

SK13 8PN

Date: 21st December 2017

Scale: 1:10

Drawn By: Paul Wilcock

Additional Comments:

Media: Premium Grade SAV

Substrate: see attached schedule


Frame: n/a

Job No:

Approved By:

Date Approved:

**N.B.** PLEASE CHECK ALL DETAILS  
THOROUGHLY AS WE CAN NOT ACCEPT  
RESPONSIBILITY FOR MISTAKES OR  
INACCURACIES ONCE APPROVAL HAS  
BEEN GIVEN.

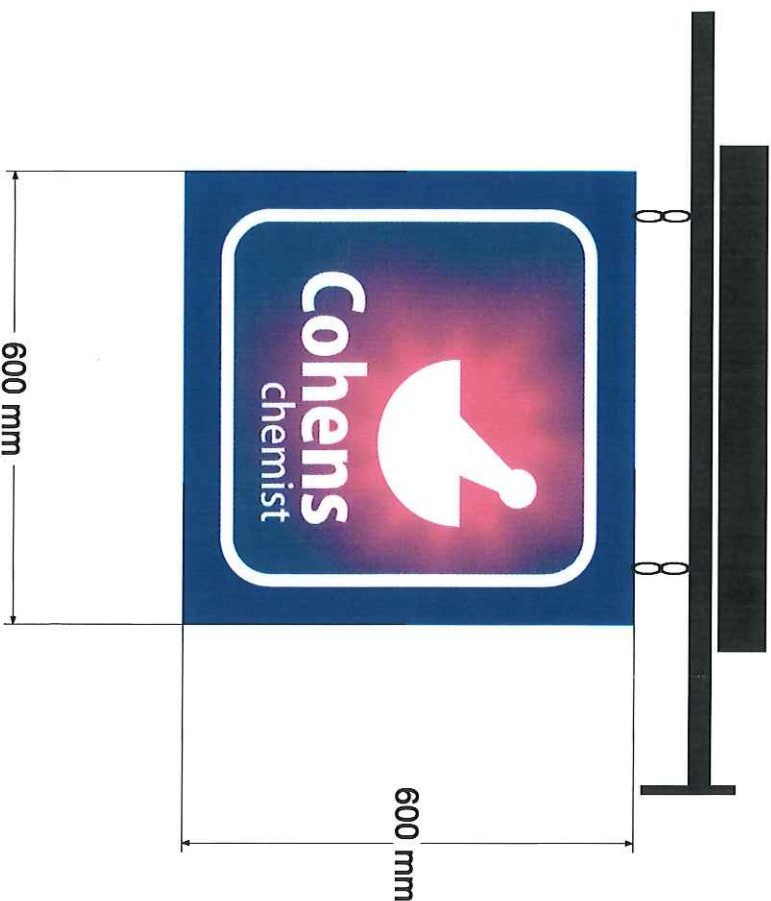

Scale 1:10

A4