




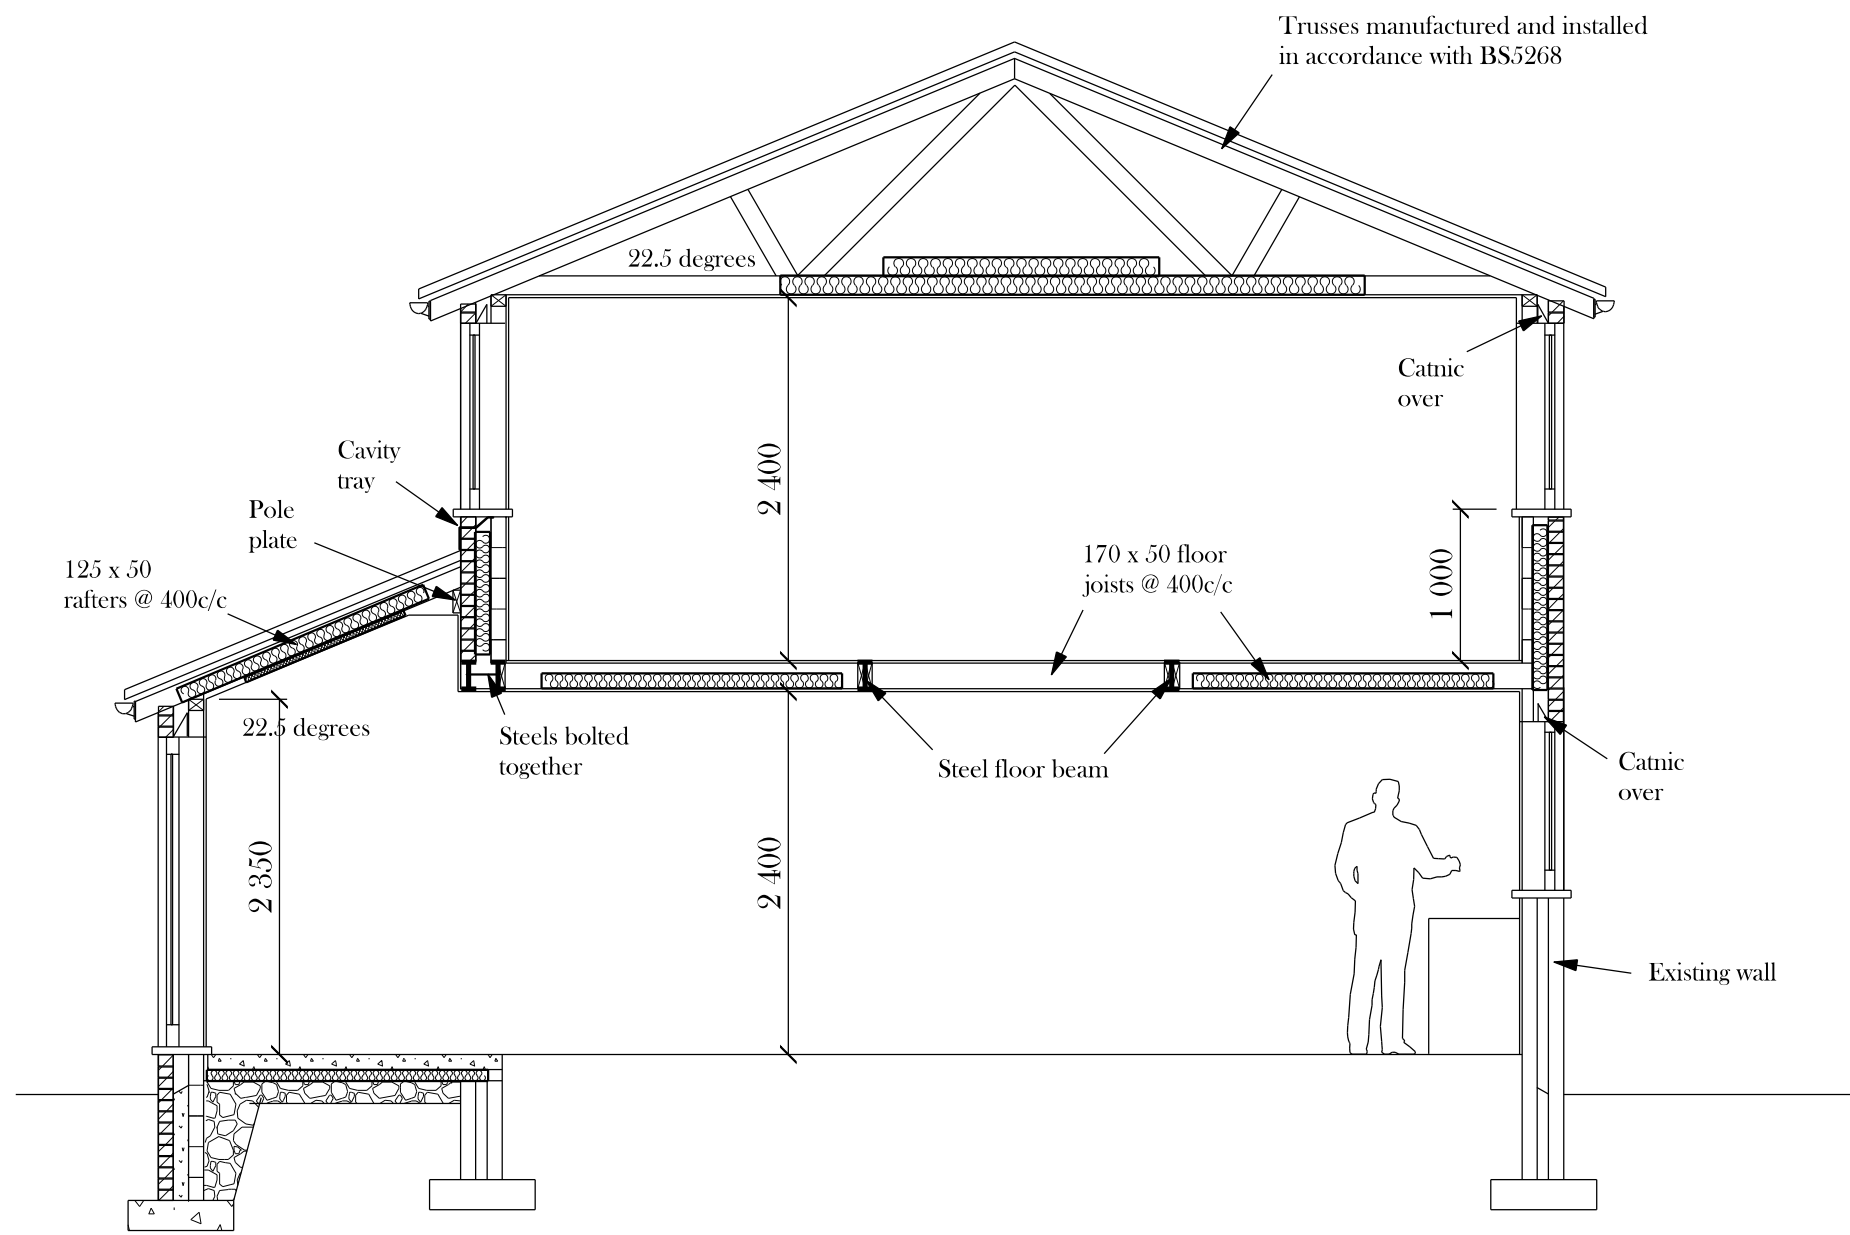

SECTION A - A

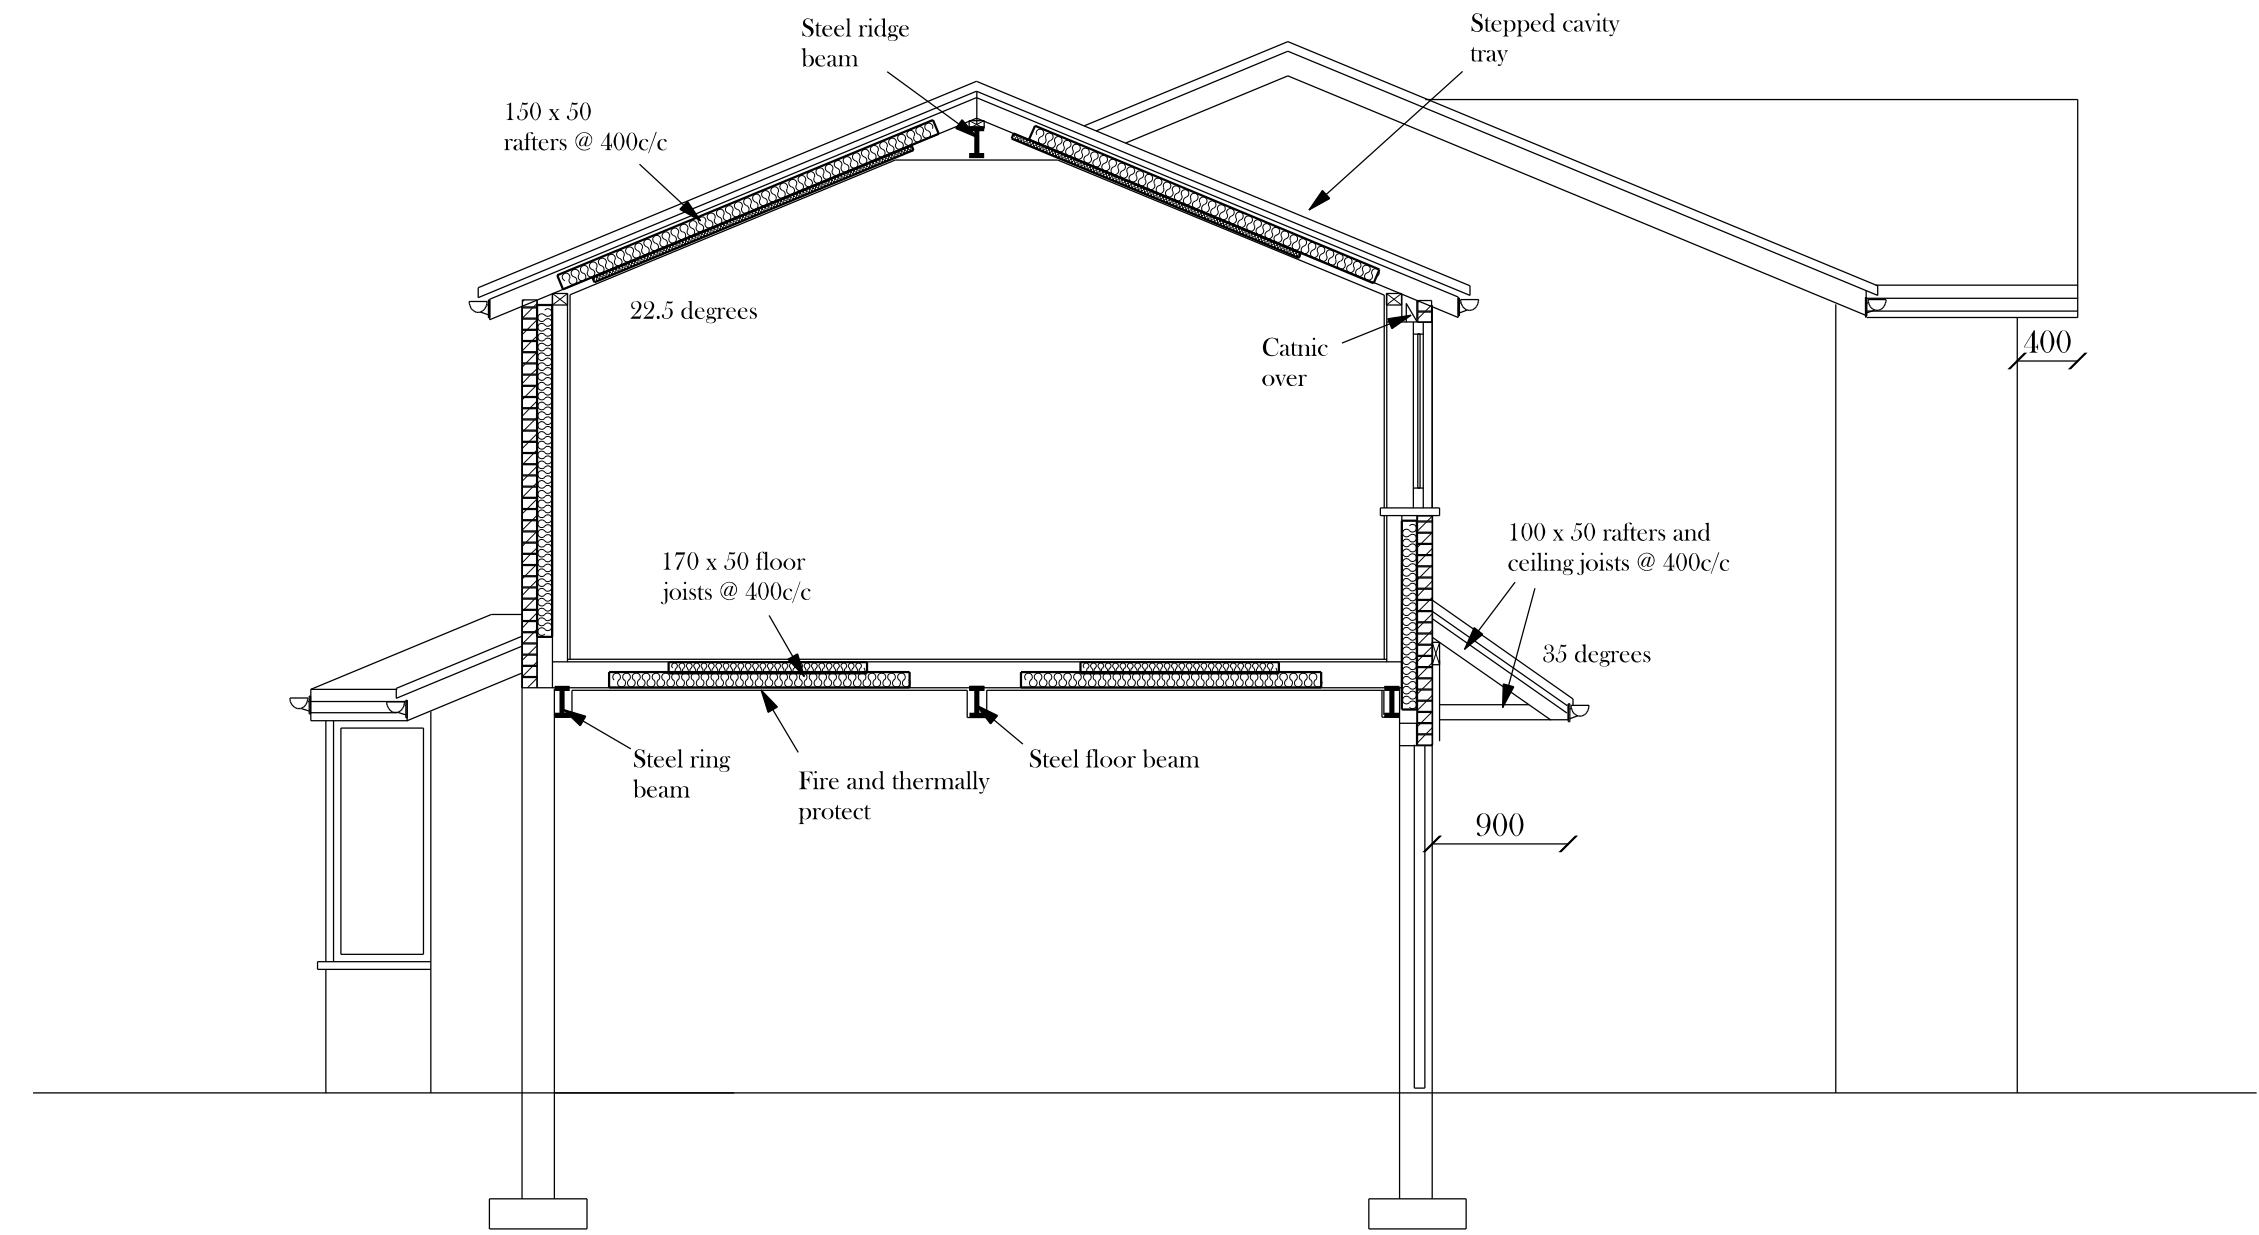


SECTION B - B

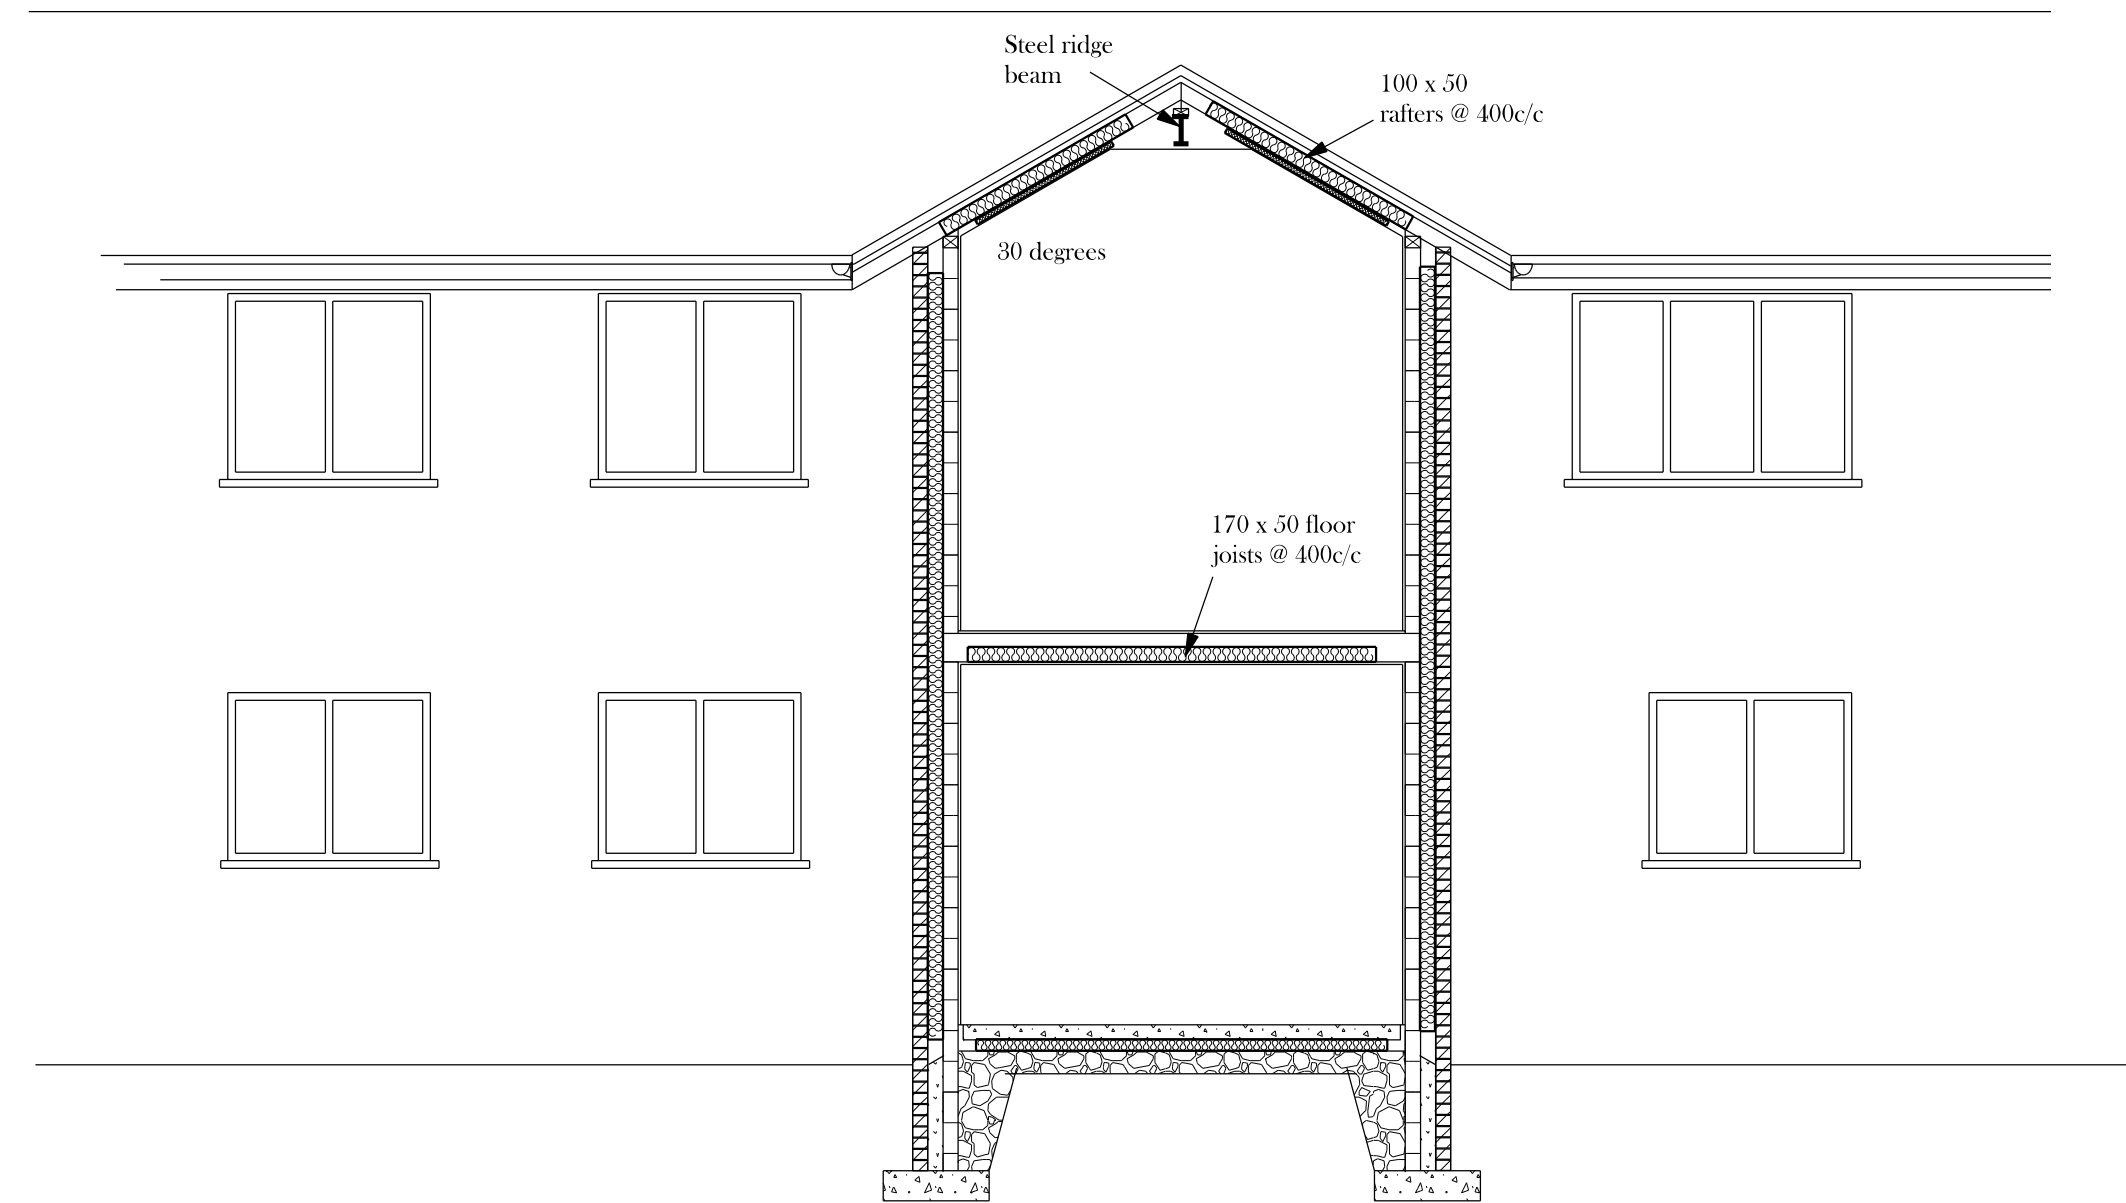

SECTION C - C

BRADLEY BUILDING DESIGN LTD.
KEEPERS COTTAGE,
LYME PARK,
DISLEY,
STOCKPORT.
SK12 2NS.
01625 858244
Mob 07989 326039
bradleybuildingdesign@bopenworld.com

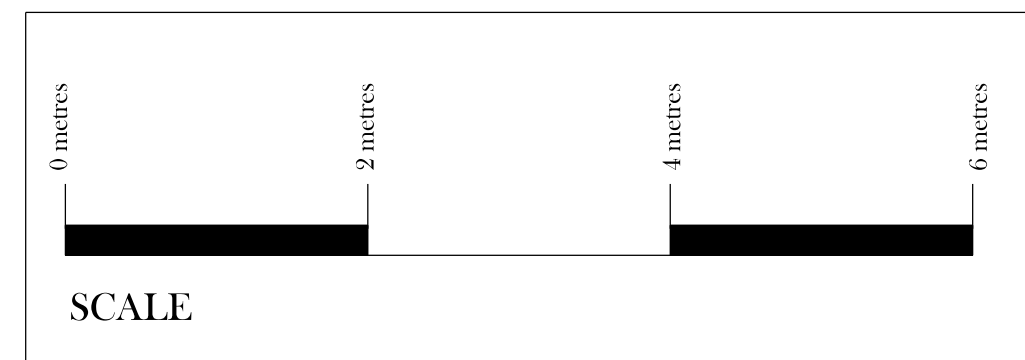

CONSTRUCTION DETAIL
FIRST FLOOR ADDITION AND SINGLE STOREY REAR EXTENSION

for
Mr and Mrs. D. CROASDALE,
at
2, THE DELL,
WHALEY BRIDGE,
SK23 7LJ.

Scale 1:50 @ A1
Date DECEMBER 2017
Drawing Number 1631/5