


- Legend
- Soft Landscaping Treatment
Privately owned grassed areas.
 - Planting
1200mm high hedge.
 - Boundary Treatment A
1800mm high screen wall and fence.
 - Boundary Treatment B
1800mm high close boarded fencing.
 - Boundary Treatment C
1200mm high estate railings, Colour black.
 - Boundary Treatment D
450mm high knee rail fence.
 - Boundary Treatment E
2000mm high solid screen wall.
 - Boundary Treatment F
2600mm high close boarded acoustic fence.
 - Boundary Treatment G
2600mm high solid screen wall.
 - Boundary Treatment H
Stock proof fence - TBC.
 - Boundary Treatment I
Existing Drystone walling to be retained.

Rev	Description	Date	Drawn	Chk'd
1	Issue for planning	15/03/2017	JPM	JPM
2	Issue for planning	15/03/2017	JPM	JPM
3	Issue for planning	15/03/2017	JPM	JPM


**BARRATT
HOMES
MANCHESTER**
Barratt Homes Manchester
(A division of BDW Trading Ltd)
4 Brindley Road
City Park
Manchester
M16 9HQ
Tel: 0161 872 0161
Fax: 0161 855 2828

Job	SITE A HEATHFIELD NOOK ROAD BLAXTON
Title	BOUNDARY TREATMENTS LAYOUT
Design By	JPM
Date	06/2017
Scale	1:500
Drawing Number	473 / P / BTL / 01
Rev	C

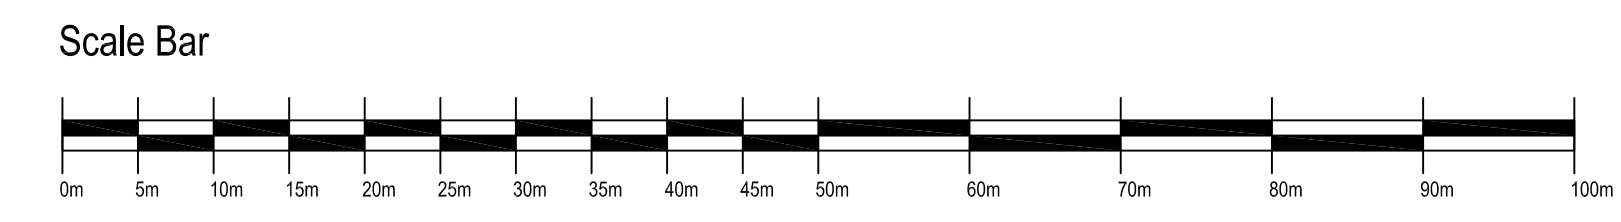

NOTE :- EXISTING DRYSTONE WALLS
AROUND PERIMETER OF SITE TO BE
RETAINED AND RESTORED.

NOTE :- ACCESS TO FIELD
TO BE MAINTAINED.

NOTE :- EXISTING DRYSTONE WALLS
AROUND PERIMETER OF SITE TO BE
RETAINED AND RESTORED.

NOTE :- EXISTING DRYSTONE WALLS
AROUND PERIMETER OF SITE TO BE
RETAINED AND RESTORED.

ROAD WIDTH REDUCED TO 3.7M TO
REDUCE THE REVERSING DISTANCE
OF A FIRE APPLIANCE.

