


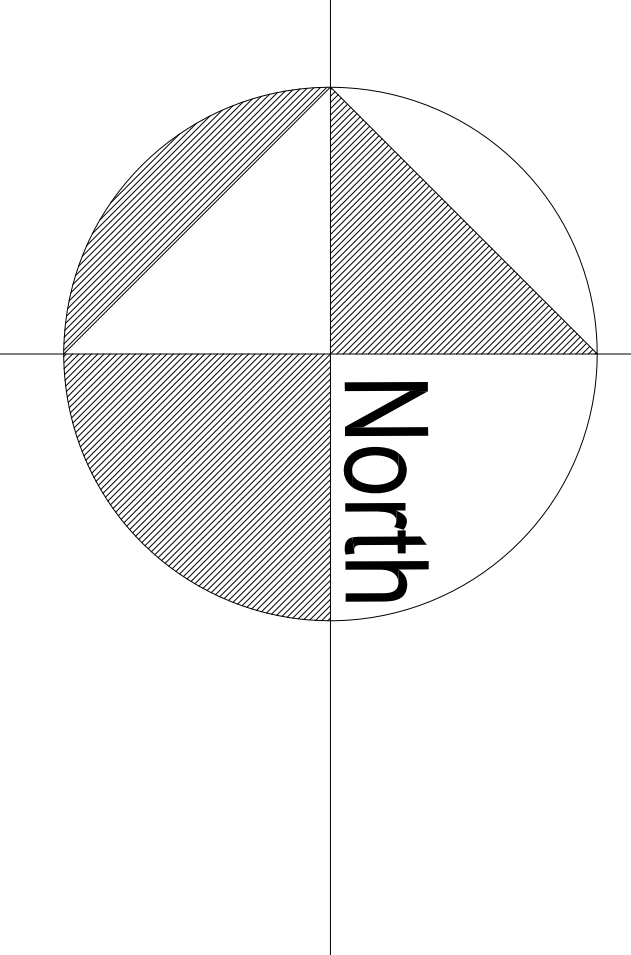

NOTE :- EXISTING DRYSTONE WALLS
AROUND PERIMETER OF SITE TO BE
RETAINED AND RESTORED.

NOTE :- EXISTING DRYSTONE WALLS
AROUND PERIMETER OF SITE TO BE
RETAINED AND RESTORED.

ROAD LAYOUT TO BE AMENDED AS PER
SCP DETAILS.


NOTE :- EXISTING DRYSTONE WALLS
AROUND PERIMETER OF SITE TO BE
RETAINED AND RESTORED.

NOTE :- EXISTING DRYSTONE WALLS
AROUND PERIMETER OF SITE TO BE
RETAINED AND RESTORED.

NOTE :- EXISTING DRYSTONE WALLS
AROUND PERIMETER OF SITE TO BE
RETAINED AND RESTORED.

Legend:

- Hard Landscaping Material A
Tarmac surface to main carriageway.
- Hard Landscaping Material B
Tarmac surface to footpaths.
- Hard Landscaping Material C
Tarmac surface to private driveways and access.
- Hard Landscaping Material D
Block paving to parking bays with contrasting block laid herringbone.
Colour Burnt Ochre with permanent grey knee.
- Hard Landscaping Material E
450mm paving to patios & pedestrian access areas.
Colour Buff.
- Hard Landscaping Material F
Self binding aggregate.
- Soft Landscaping Areas
Privately designed / managed soft landscape areas.
Refer to landscaping layout for details and proposed schedule.

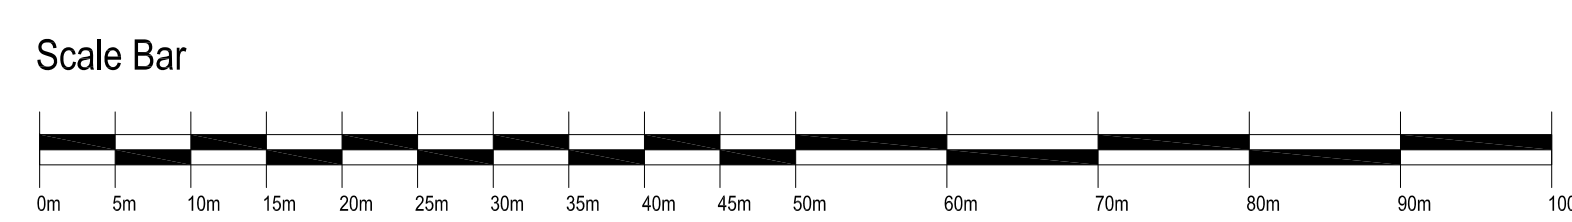

Rev	Description	Date	Drawn	CHK'd
1	Issue for planning and building control	05/12/2017	JPM	JPM
2	Issue for construction and landscaping	05/12/2017	JPM	JPM



**BARRATT
HOMES
MANCHESTER**

Barratt Homes Manchester
(A division of BDW Trading Ltd)
4 Brindley Road
City Park
Manchester
M16 9HQ
Tel: 0161 872 0161
Fax: 0161 855 2828

Job	SITE B HEATHFIELD NOOK ROAD BUXTON		
Title	HARD LANDSCAPING LAYOUT		
Design By	Date	Drawing Number	Rev
JPM	06.2017	473 / P / HLL / 02	B
Drawn By	Scale @ A0 1:500		