


Proposed Parking Arrangements Scale 1:100

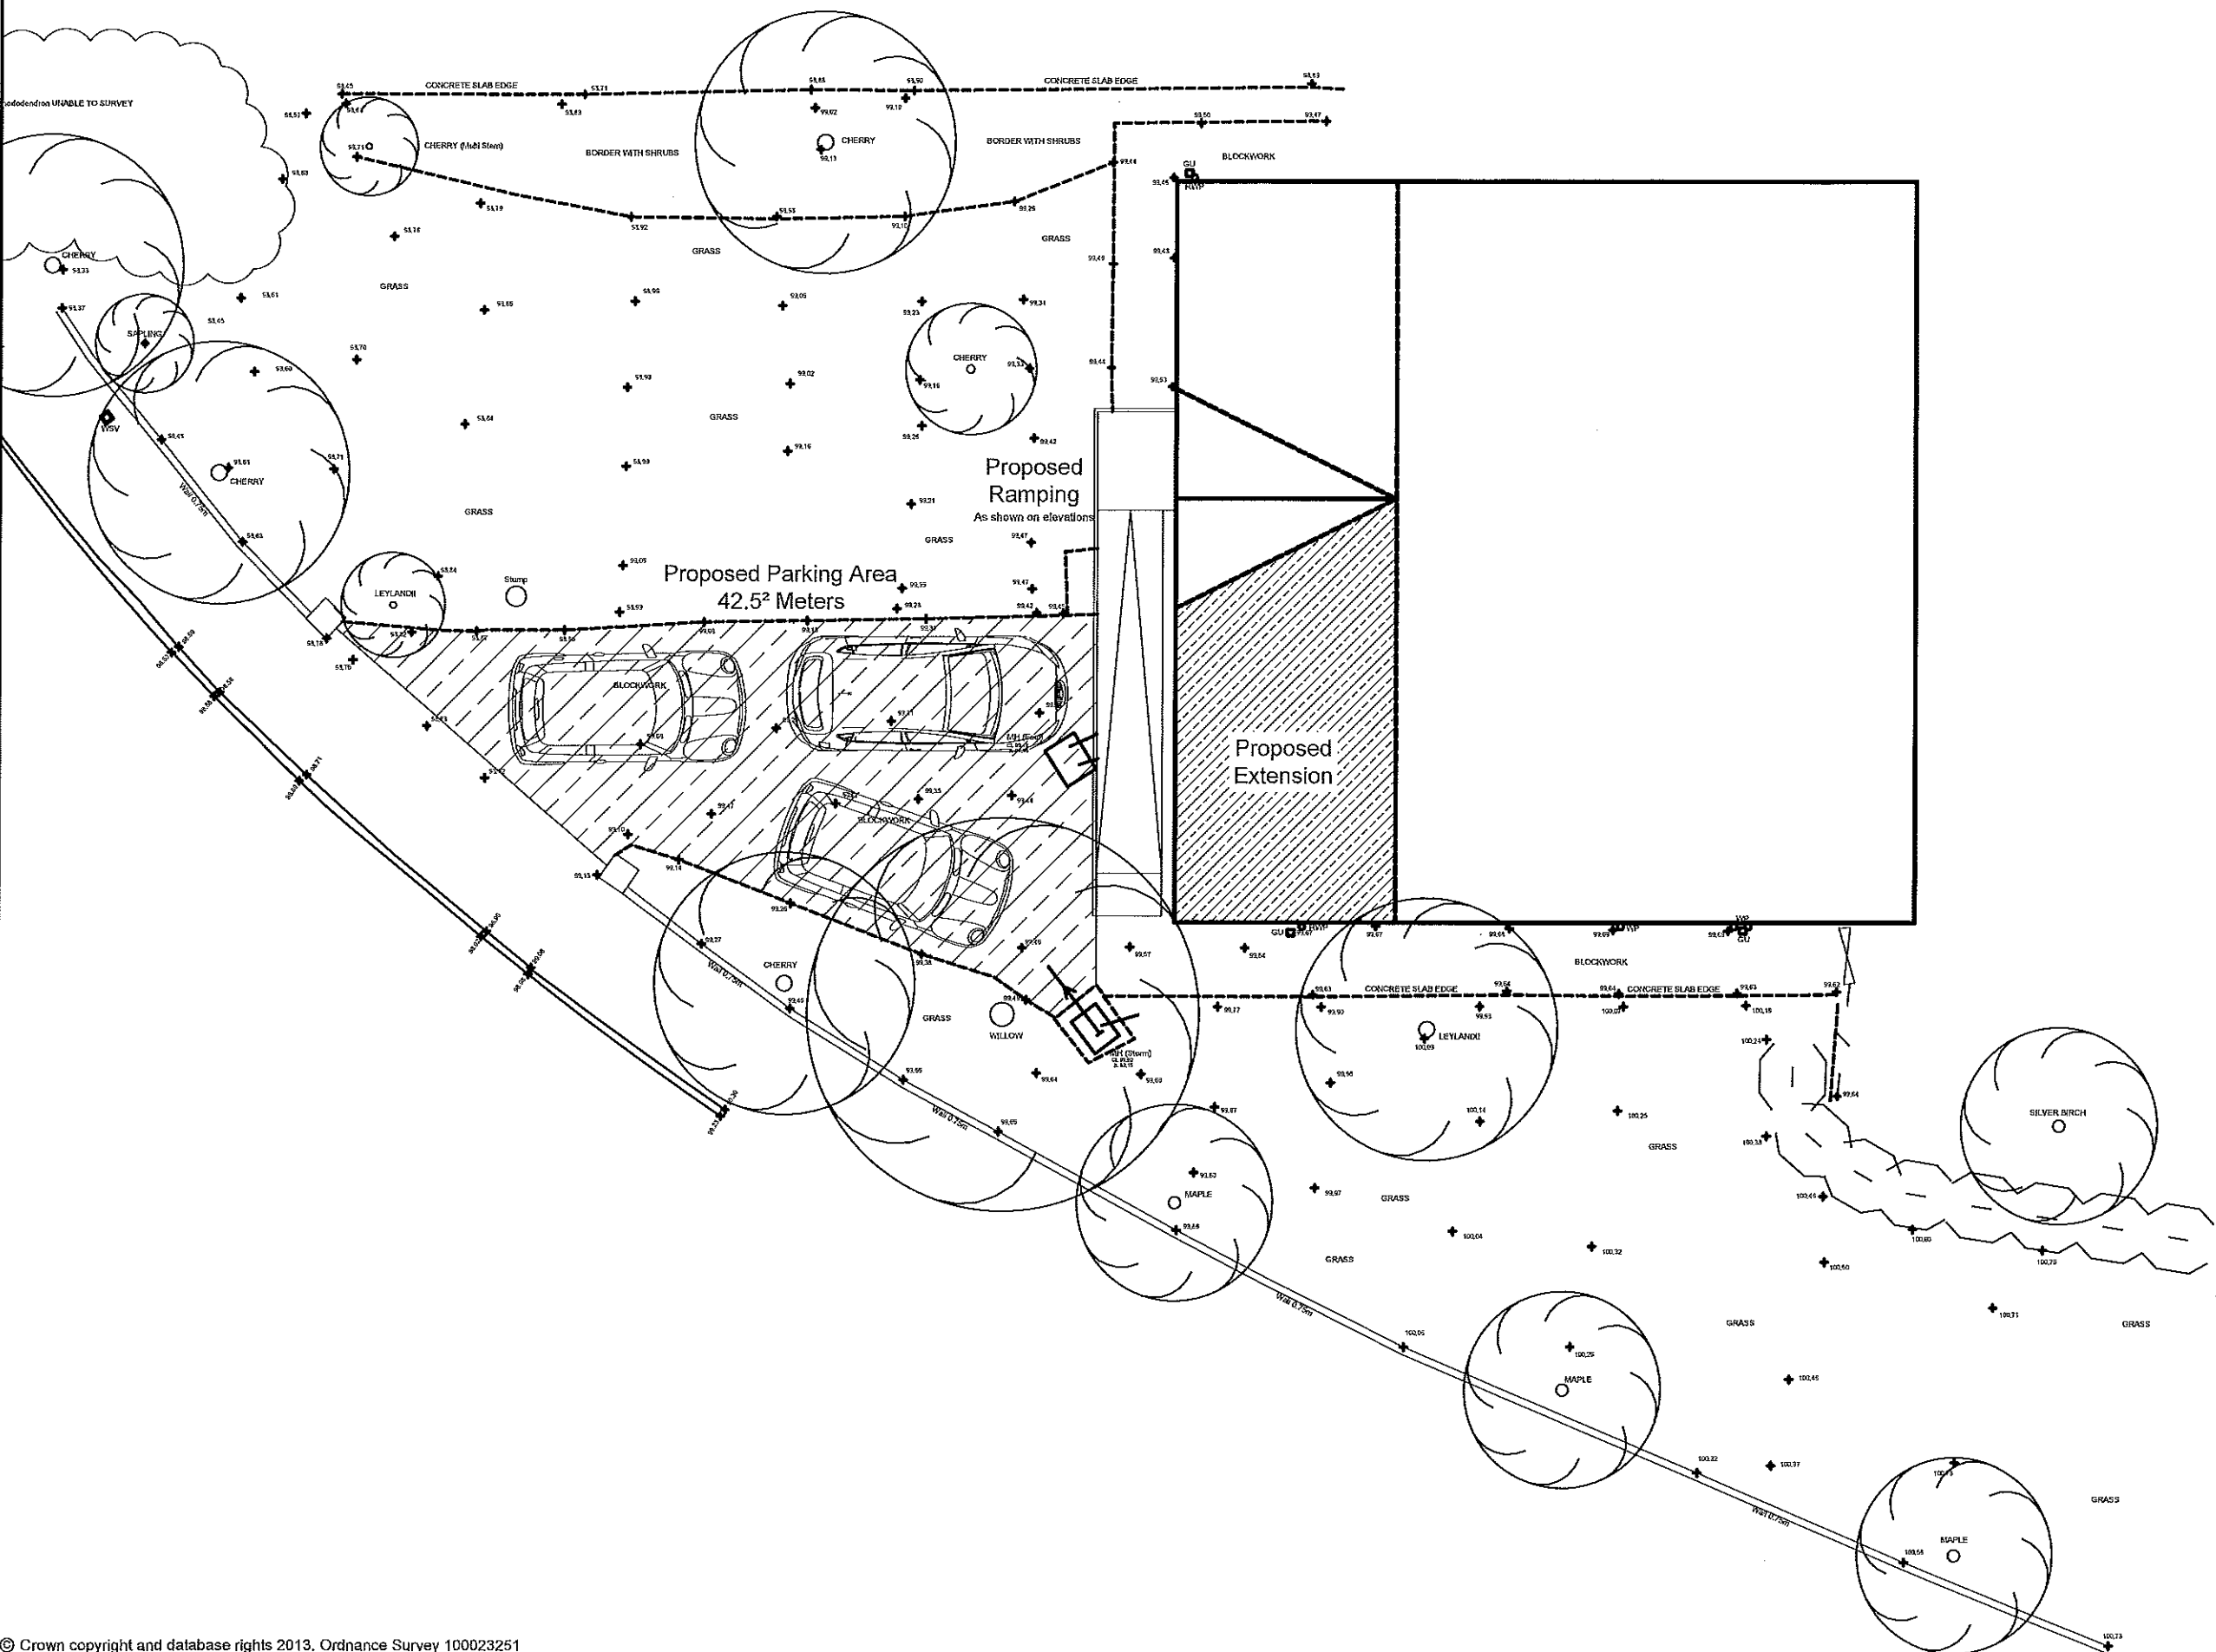

Classification			
CONTROLLED			
Statutory & Regulatory Approvals			
Building Regulations Completion Certificate			
Electrical Test Certificate (NIC/EIC or similar)			
Part P Electrical Certificate			
Gas Safe Installation Certificate			
FENSA Certificate			
NB: Following practical completion failure to supply DCC with the correct certificates will delay final payments.			
Rev.	Details of Revision	Date	Initial
 Derbyshire County Council Corporate Property Director of Property:- David Massingham Chatsworth Hall, Matlock, DE4 3FW Tel. (01629) 580000 Fax. (01629) 536266			
Partner Details			
Project			
36 Heath Road Glossop Derbyshire SK13 7BA			
UPRN Number			
998544-EO-009			
Drawing Number		Revision	
998554-EO-009			
Title			
Proposed Parking Arrangement			
Scale	Drawn	Checked	
As Shown	SC		
Original Size	Date	Date	
A3	01/03/2018		
Status	Planning		