



WHITE UPVC BARGE &  
SOFFIT BOARDS.

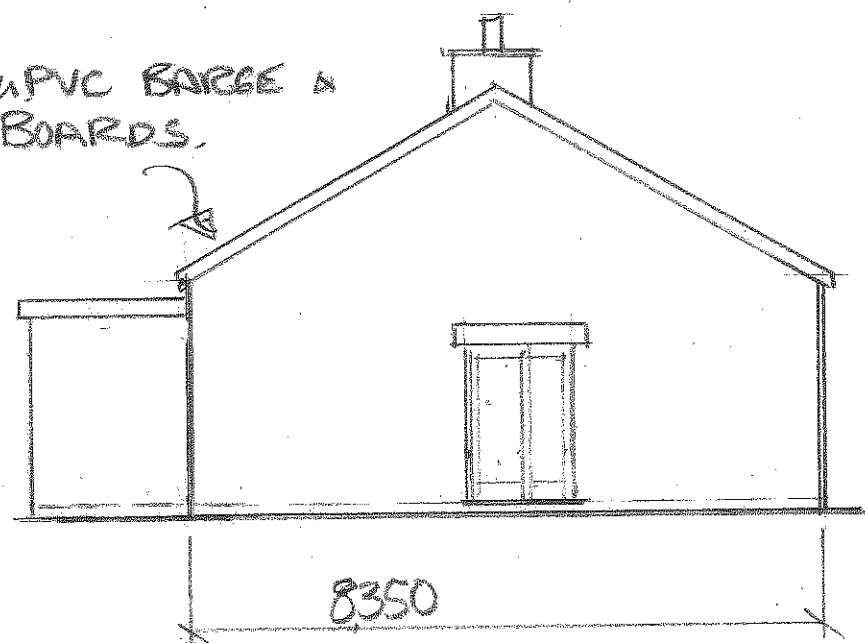

PROP. EAST ELEV.

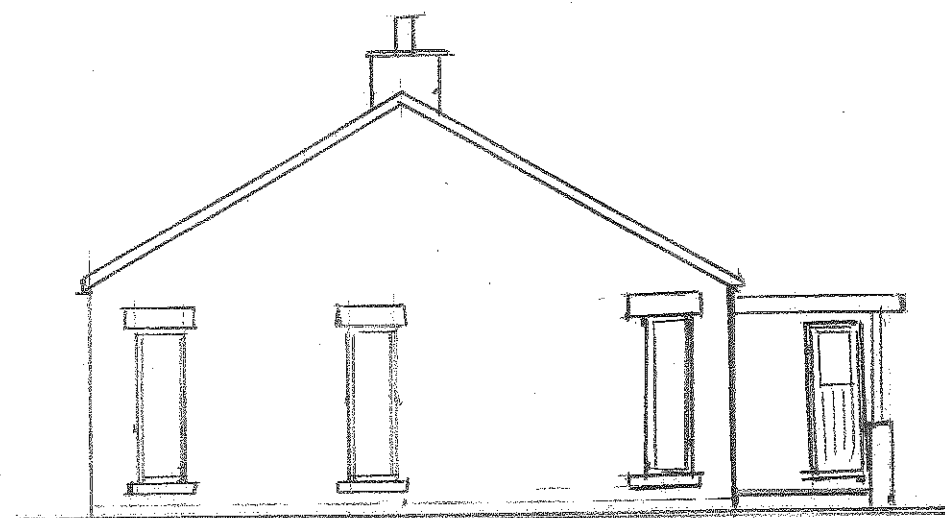

PROP. WEST ELEV.

All dimensions and construction to be  
confirmed on site by Civil contractor  
prior commencing work.  
No errors will be accepted by designer.

REV.2	SECTION X-X REMOVED 3RD GABLE WINDOW SHOWN.
REV.1	OLD BED. 2 WINDOW SHOWN IN LOUNGE

Proposed Eastern Gable extension, form new Open  
Porch from existing Utility room, relocate Store/garage  
into lower garden, widen existing drive & gateway.  
At 'The Bungalow', Highgate Road, Hayfield.

Scale 1:100

Drg No SPM/1270-2