
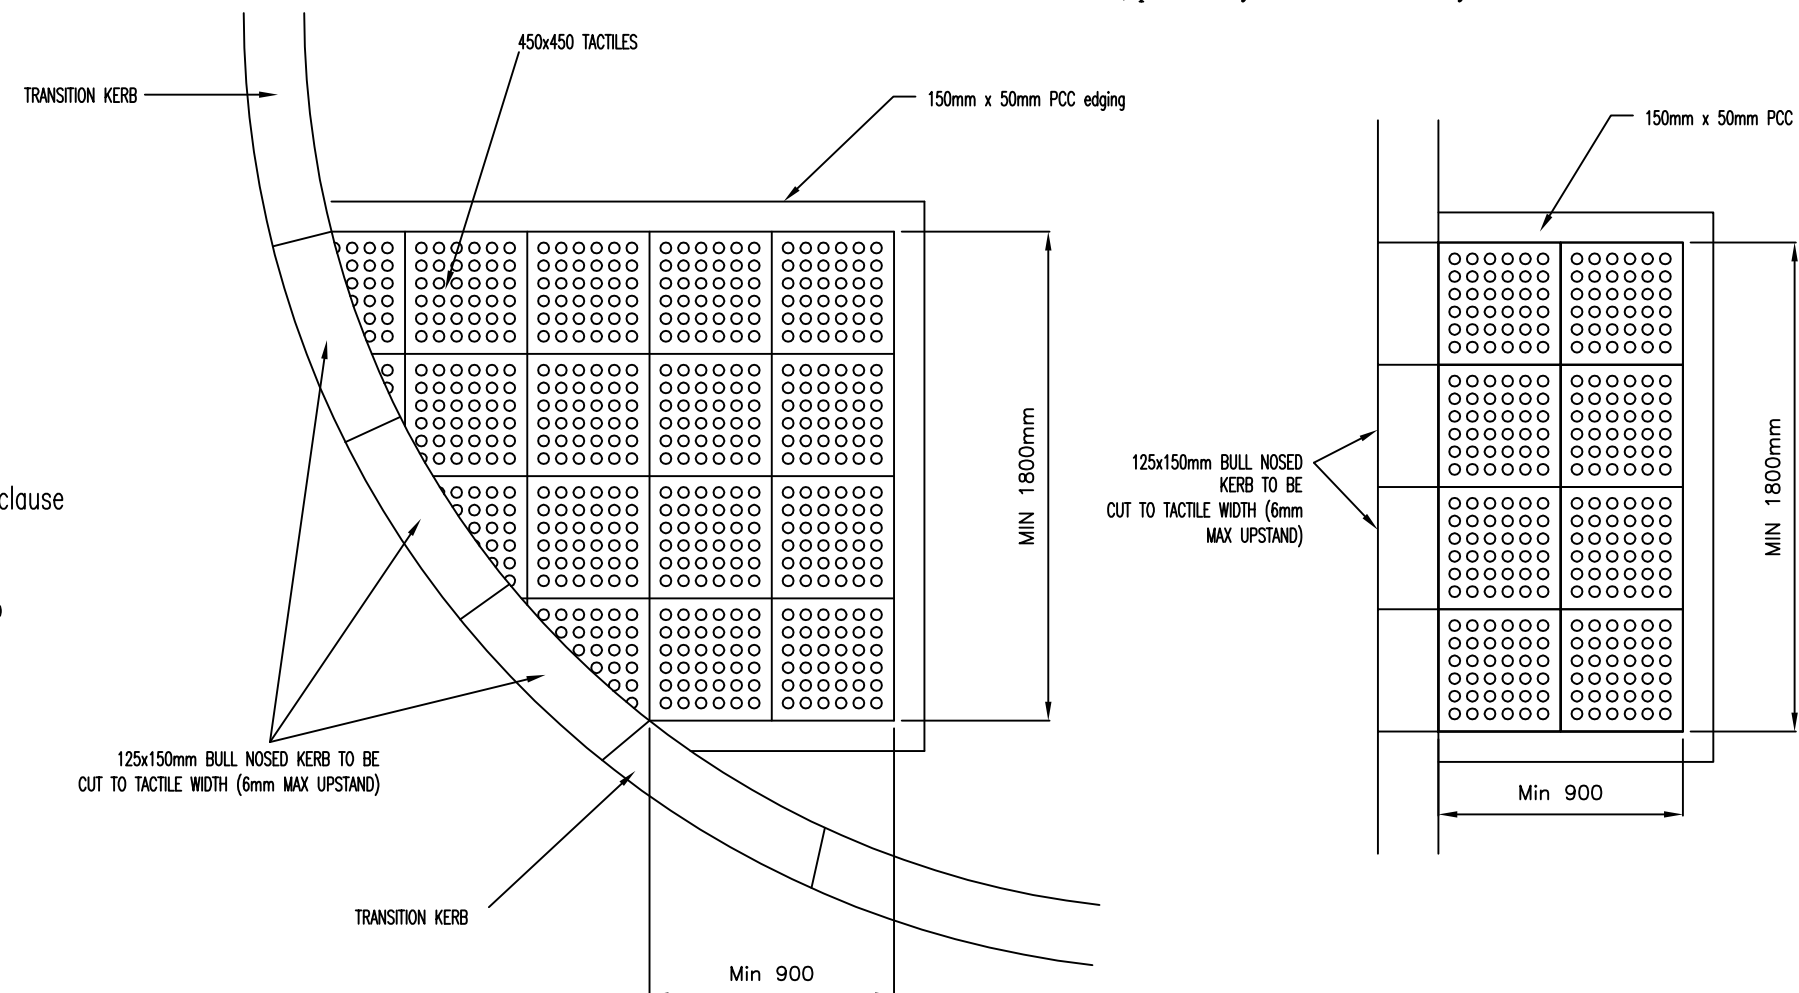


WARNING TO HOUSE-PURCHASERS

Property Misdescriptions Act 1991

Buyers are warned that this is a working drawing and is not intended to be treated as descriptive material describing, in relation to any particular property or development, any of the Specified matters prescribed by any Order made under the above Act. The contents of this drawing may be subject to change at any time and alterations and variations can occur during the progress of the works without revision of the drawing. Consequently the layout, form, content and dimensions of the finished construction may differ materially from those shown. Nor do the contents of this drawing constitute a contract, part of any contract or warranty.

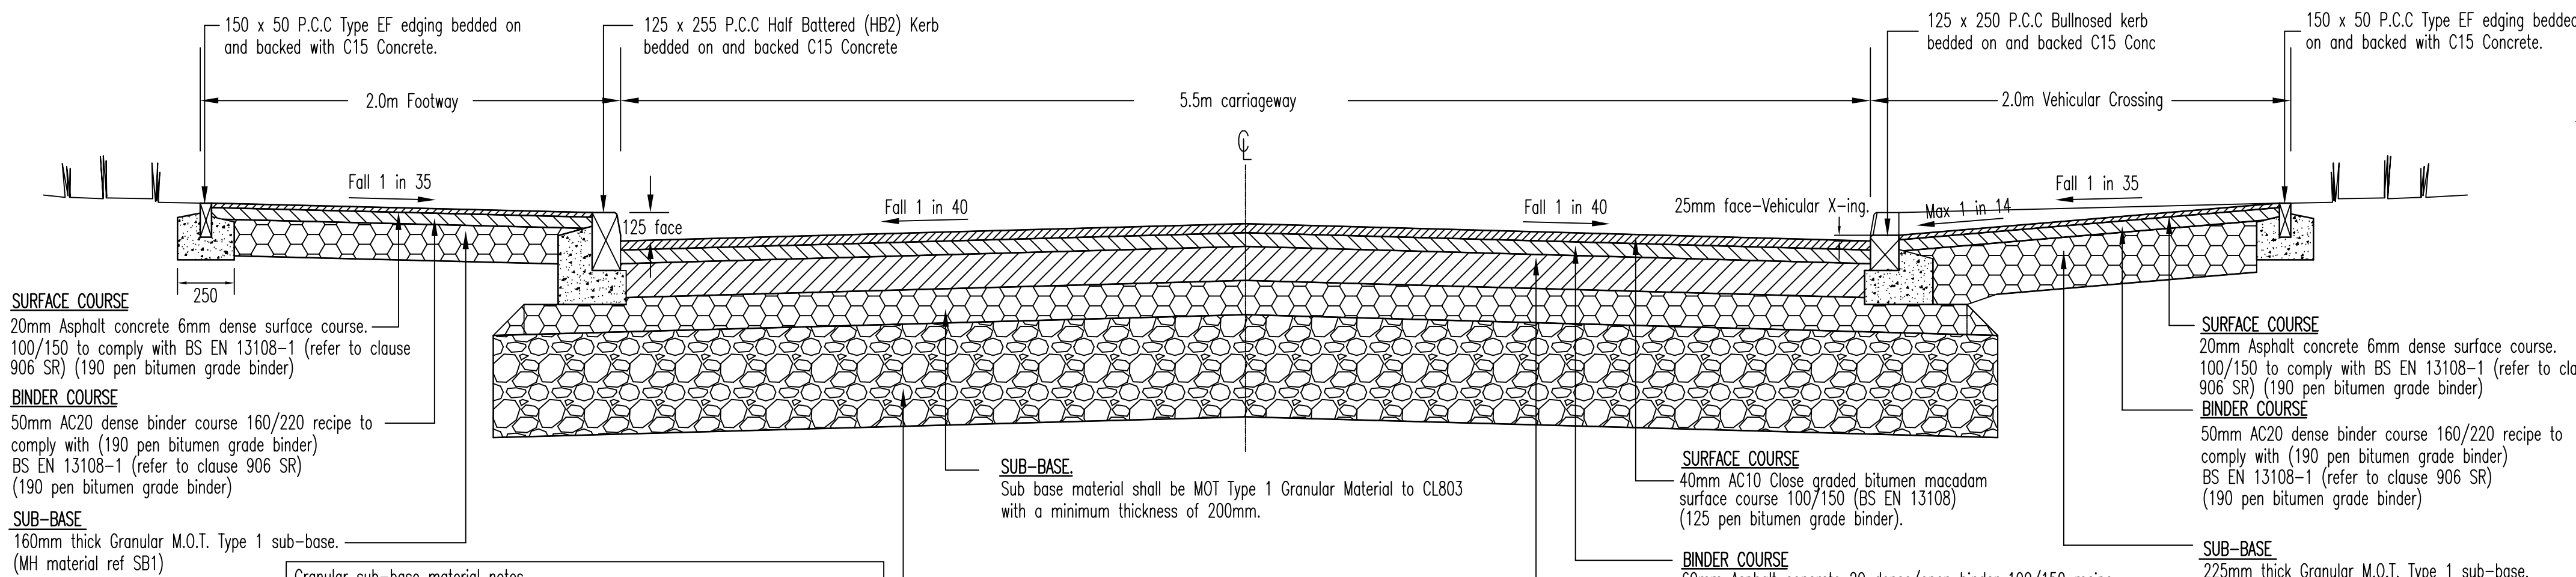


Tactile Paving
Layout on Radius

Pedestrian Crossing Point
Typical Tactile Paving Detail

MAJOR ACCESS ROAD CROSS SECTION



(Serving up to 400 dwellings)

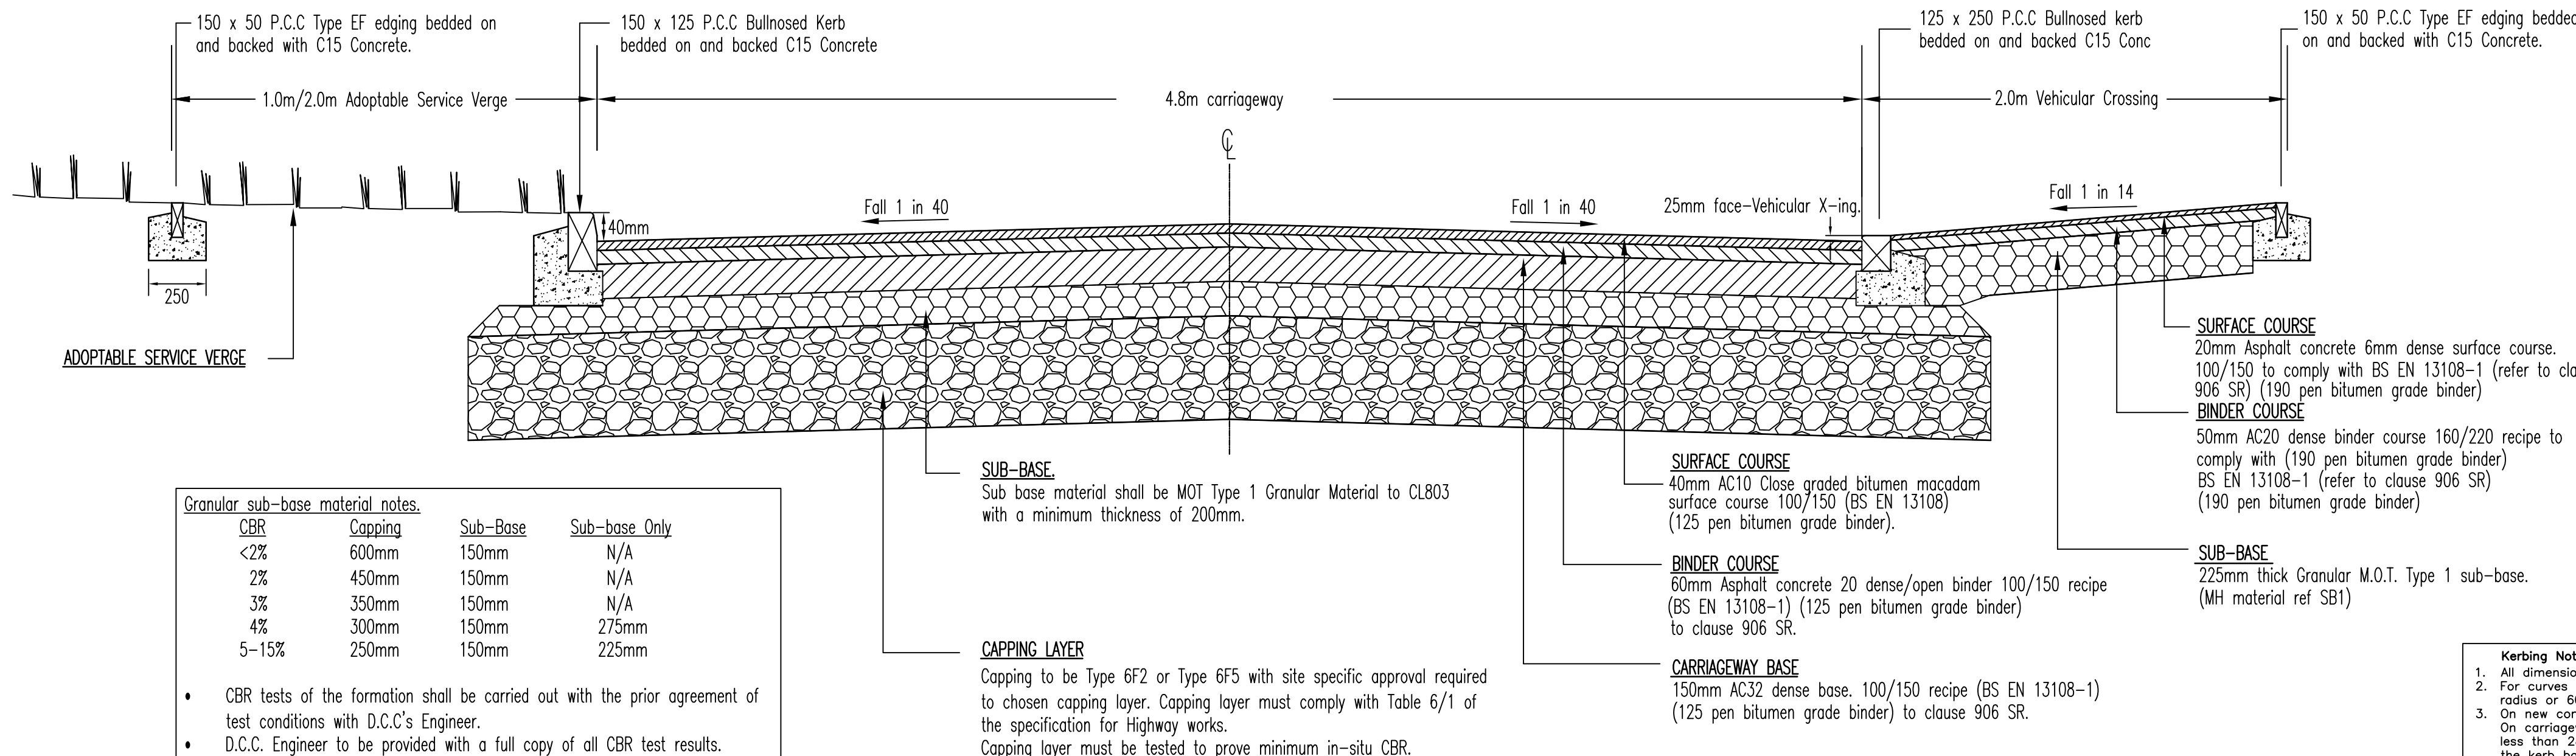


RAISED MINOR ACCESS ROAD CROSS SECTION

GENERAL NOTES

1. All dimensions are in millimetres unless stated otherwise.
2. All workmanship, materials and tolerances to comply with the '6 Counties design guide'.
3. For kerbs with curves greater than 12m and less than 21m, then kerbs will either be the exact radius or 600mm straights.

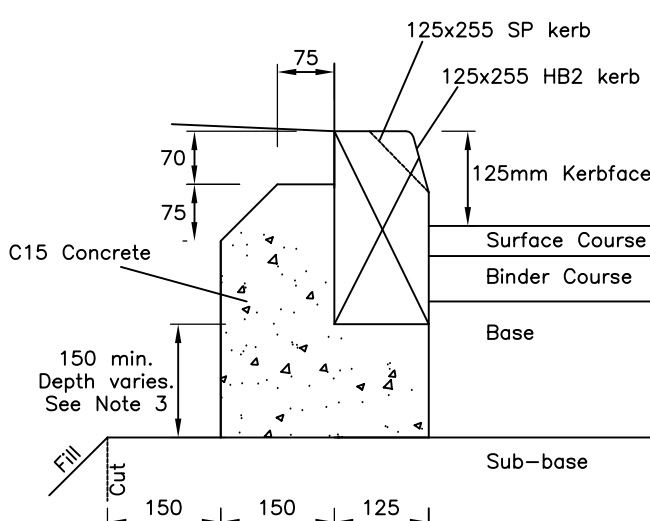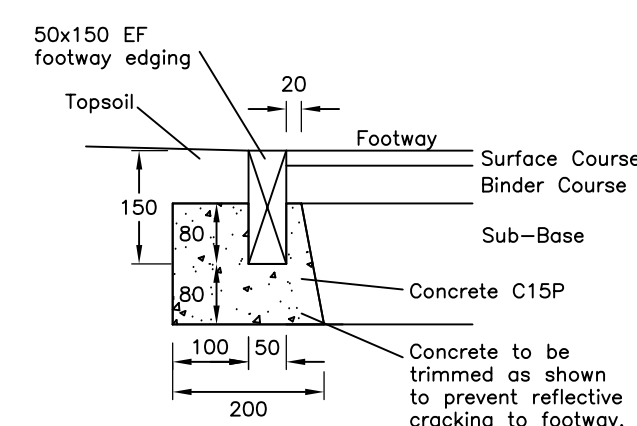


125 X 255 HB2 KERB
125 X 255 SP KERB

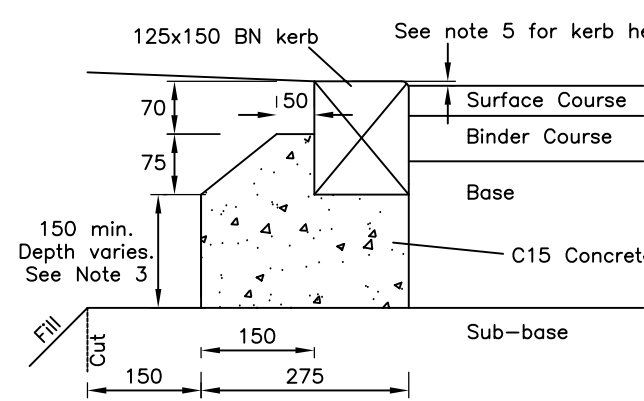

BN 'DROPPED' KERB

TRANSITION KERB DETAIL

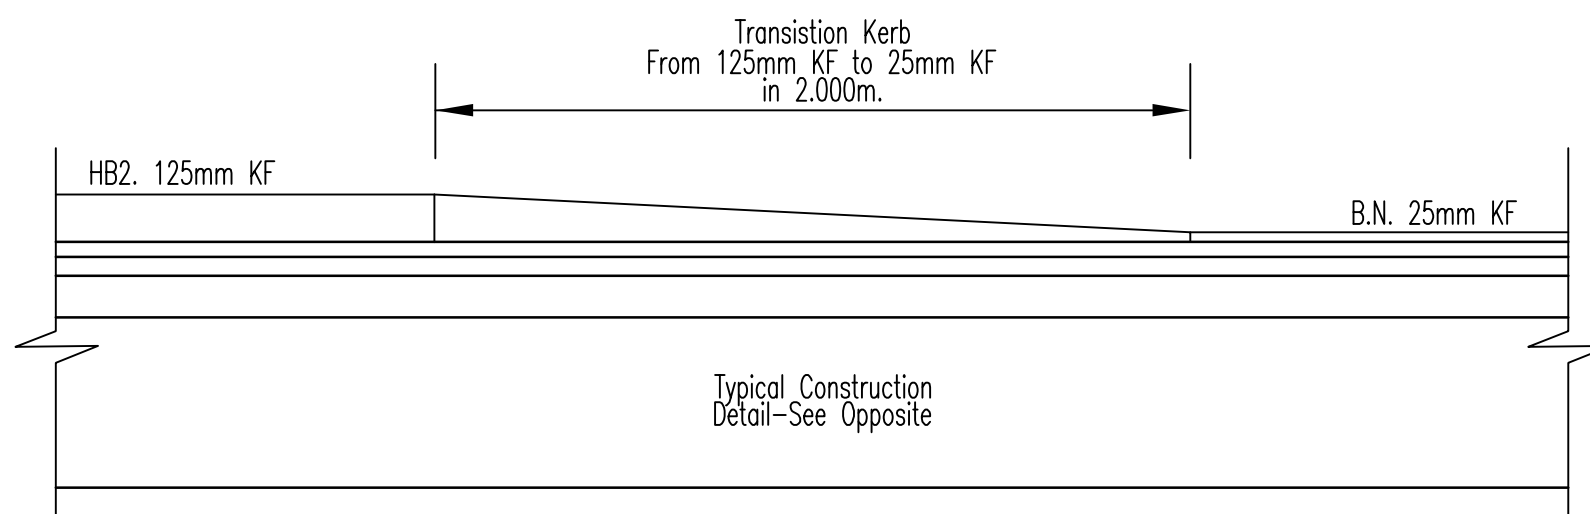

50 X 150 EF EDGING

A	Tactile paving details added from drawing 20.	05.10.17	DK
REV	DESCRIPTION	DATE	DRAWN



BARRATT
HOMES

MANCHESTER

Barratt Homes Manchester
(A division of BDW Trading Ltd)
4 Brindley Road
City Park
Manchester
M16 9HQ
Tel: 0161 872 0161
Fax: 0161 855 2828

Job		Linglongs Road Whaley Bridge	
Title			
Road Construction Detail Sheet 1 of 2			
Design By FB	Date 02.06.17	Drawing Number 466/ED/16	Rev A
C.A.D By FB	Scale @ A1 NTS		