
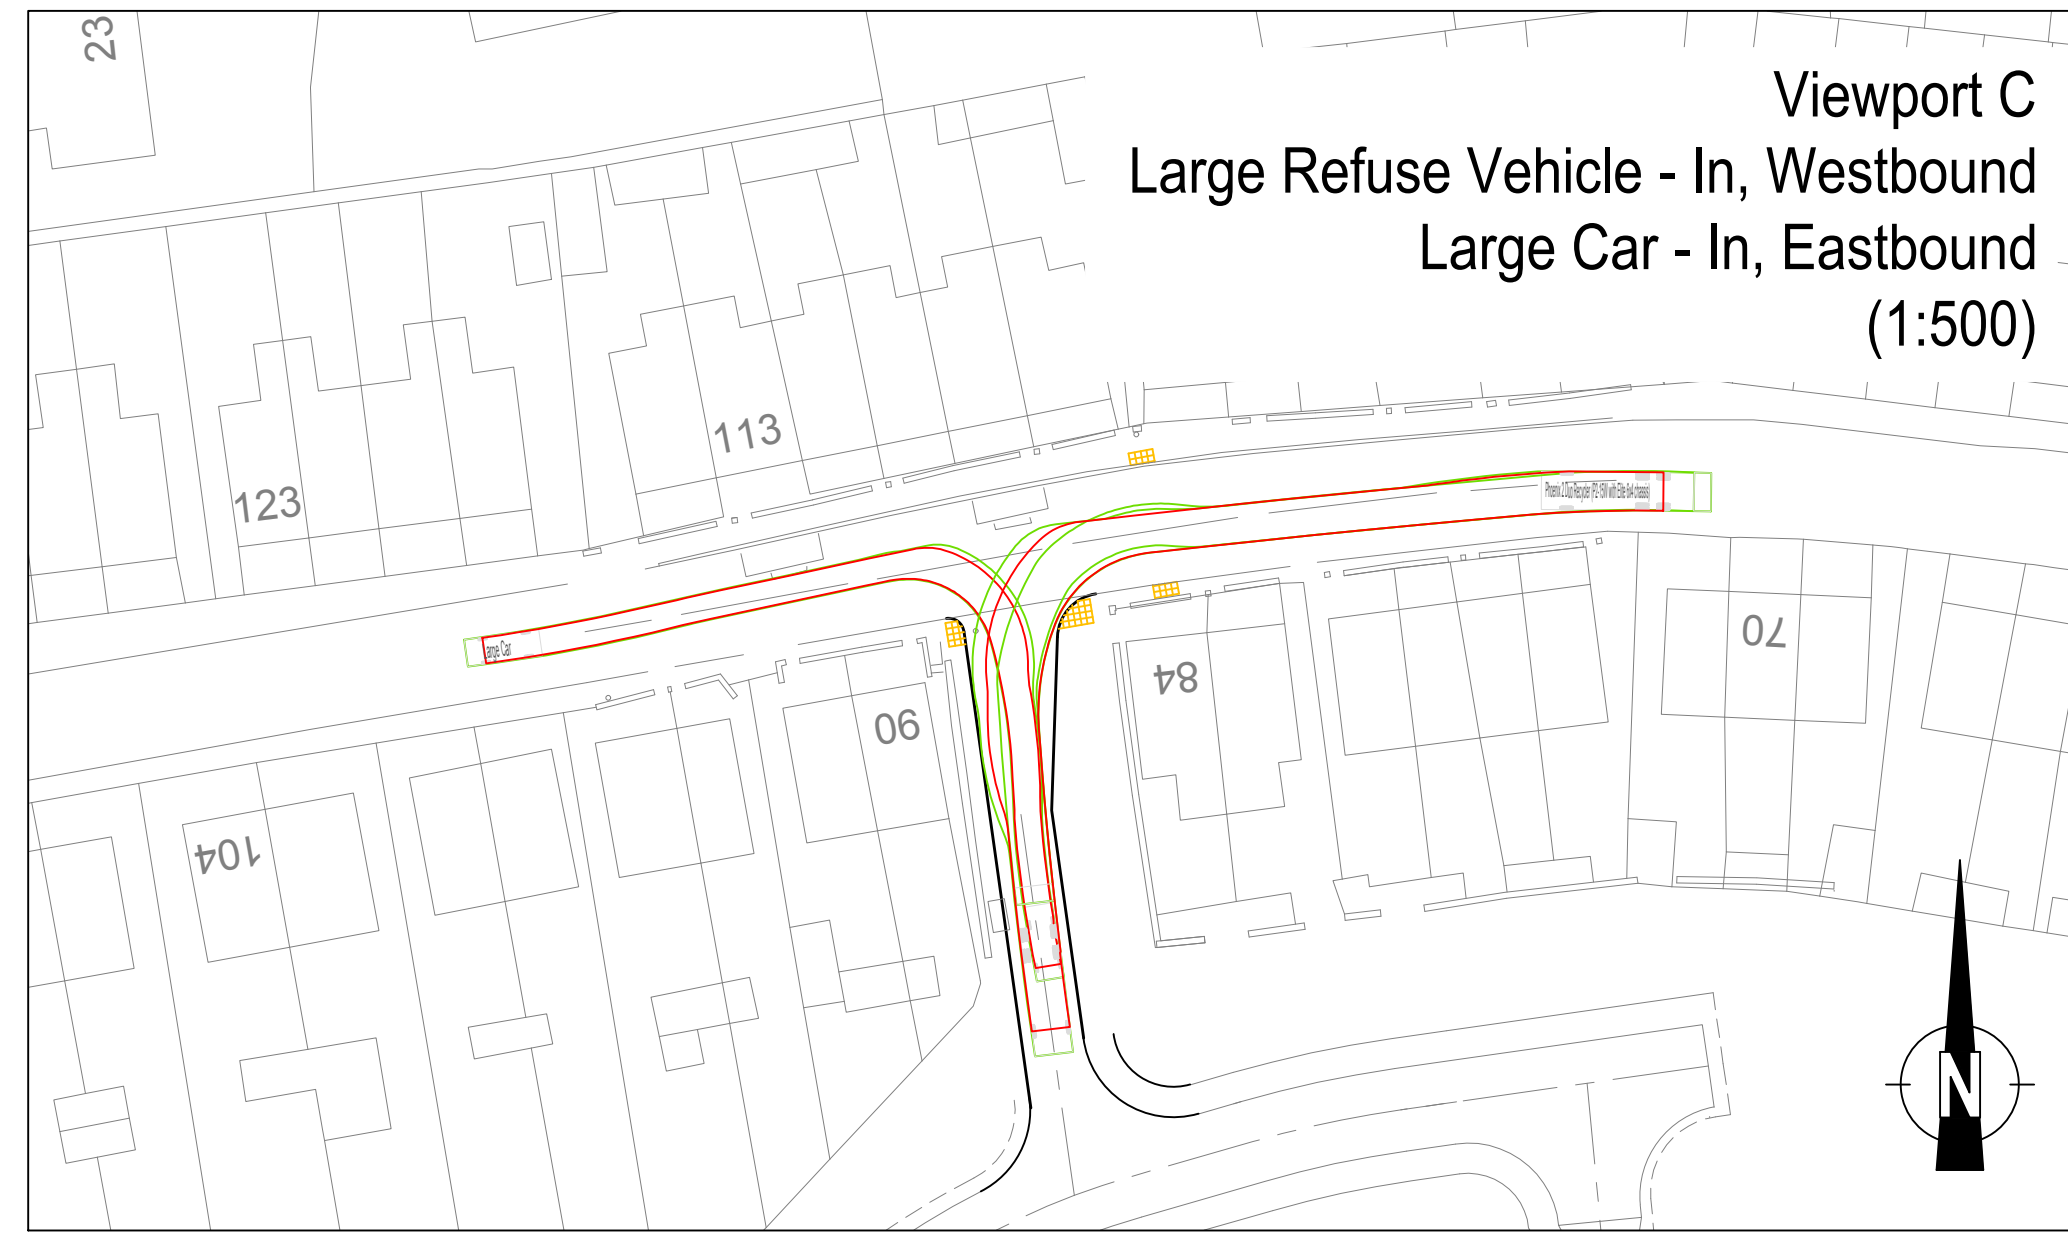
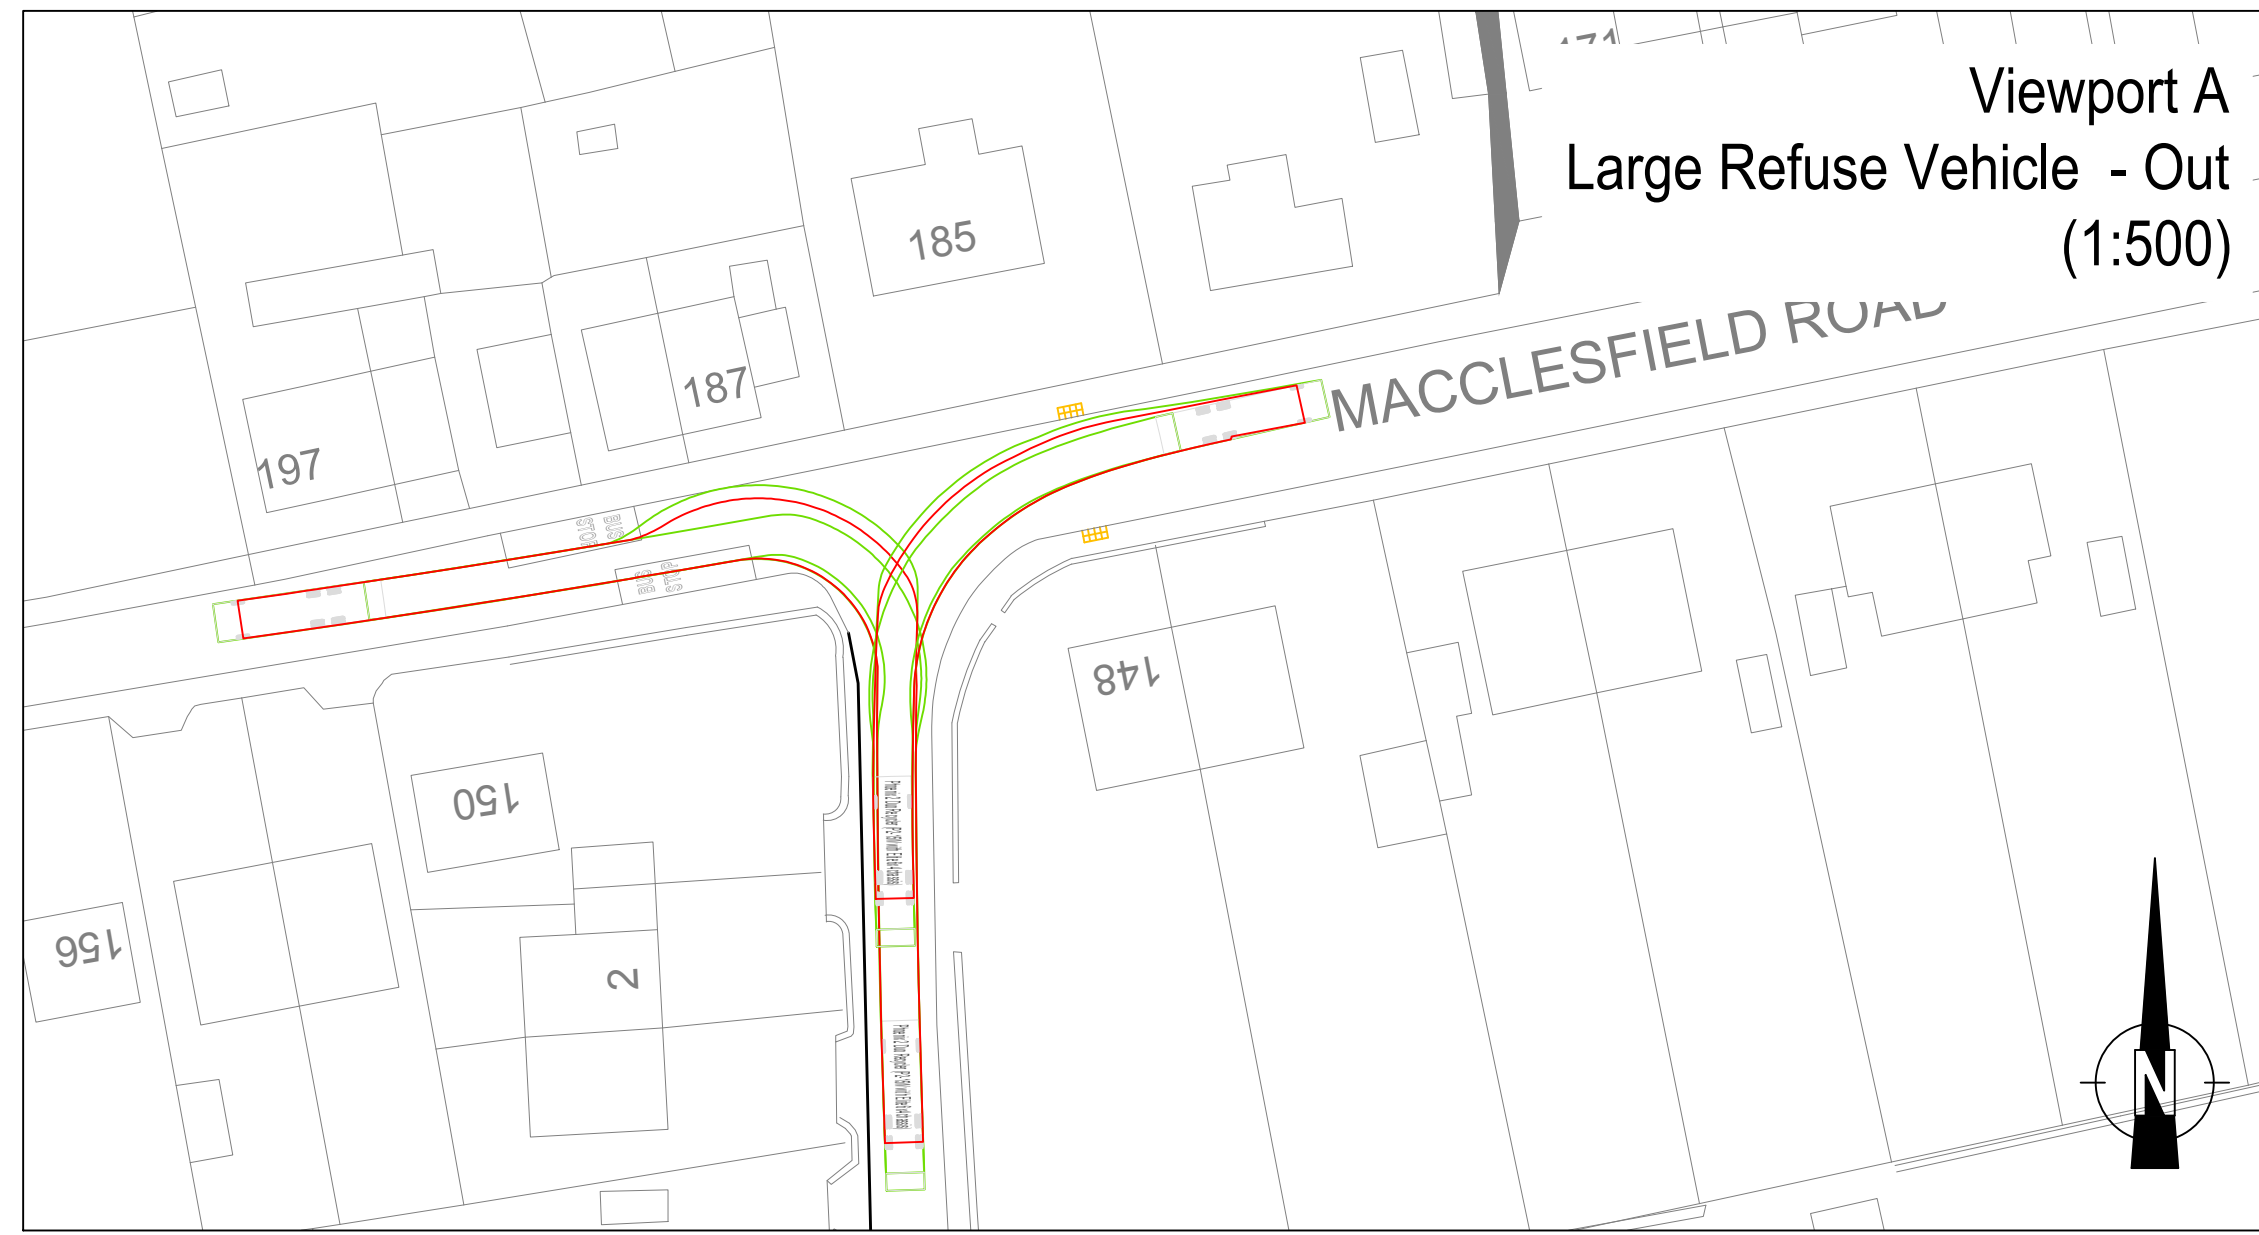
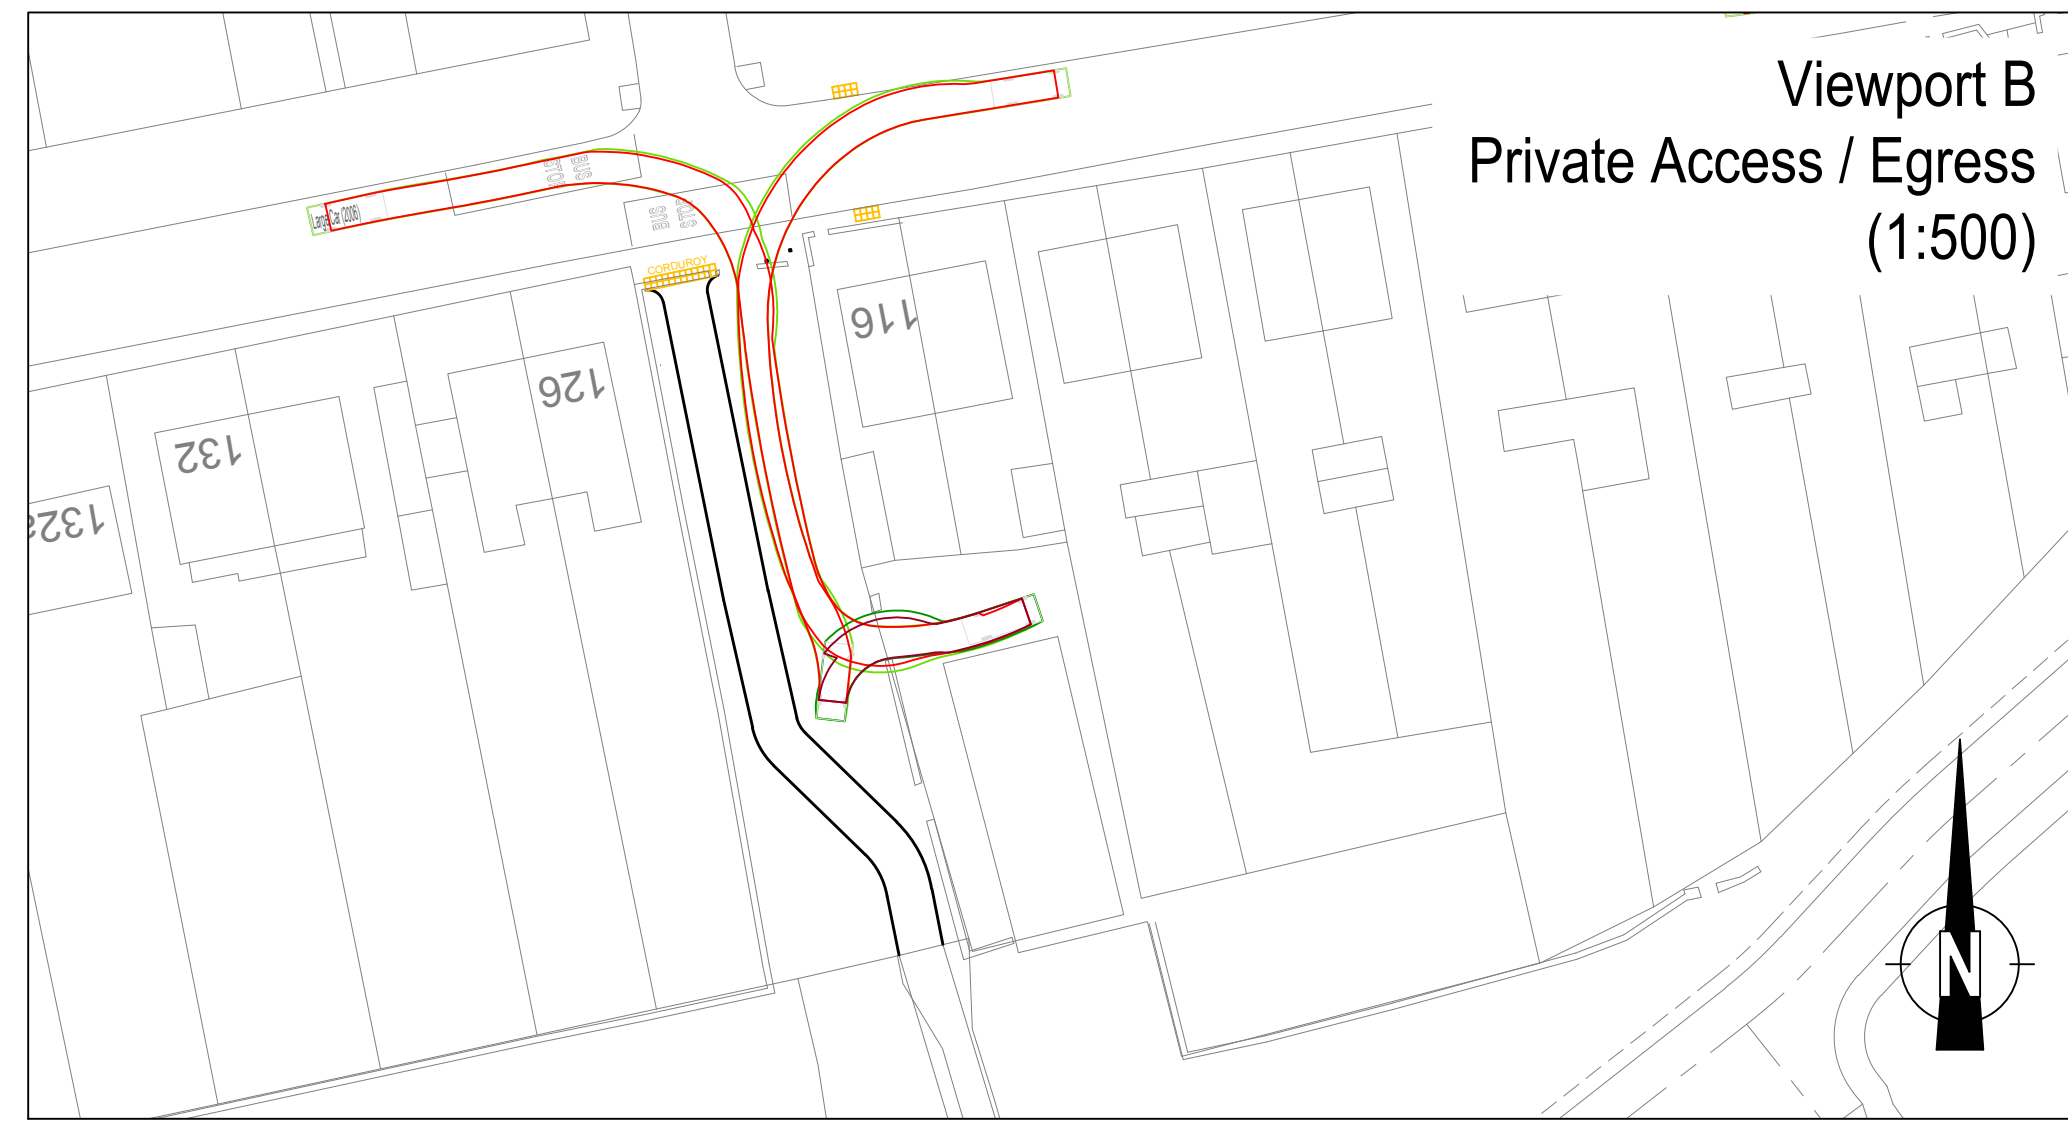
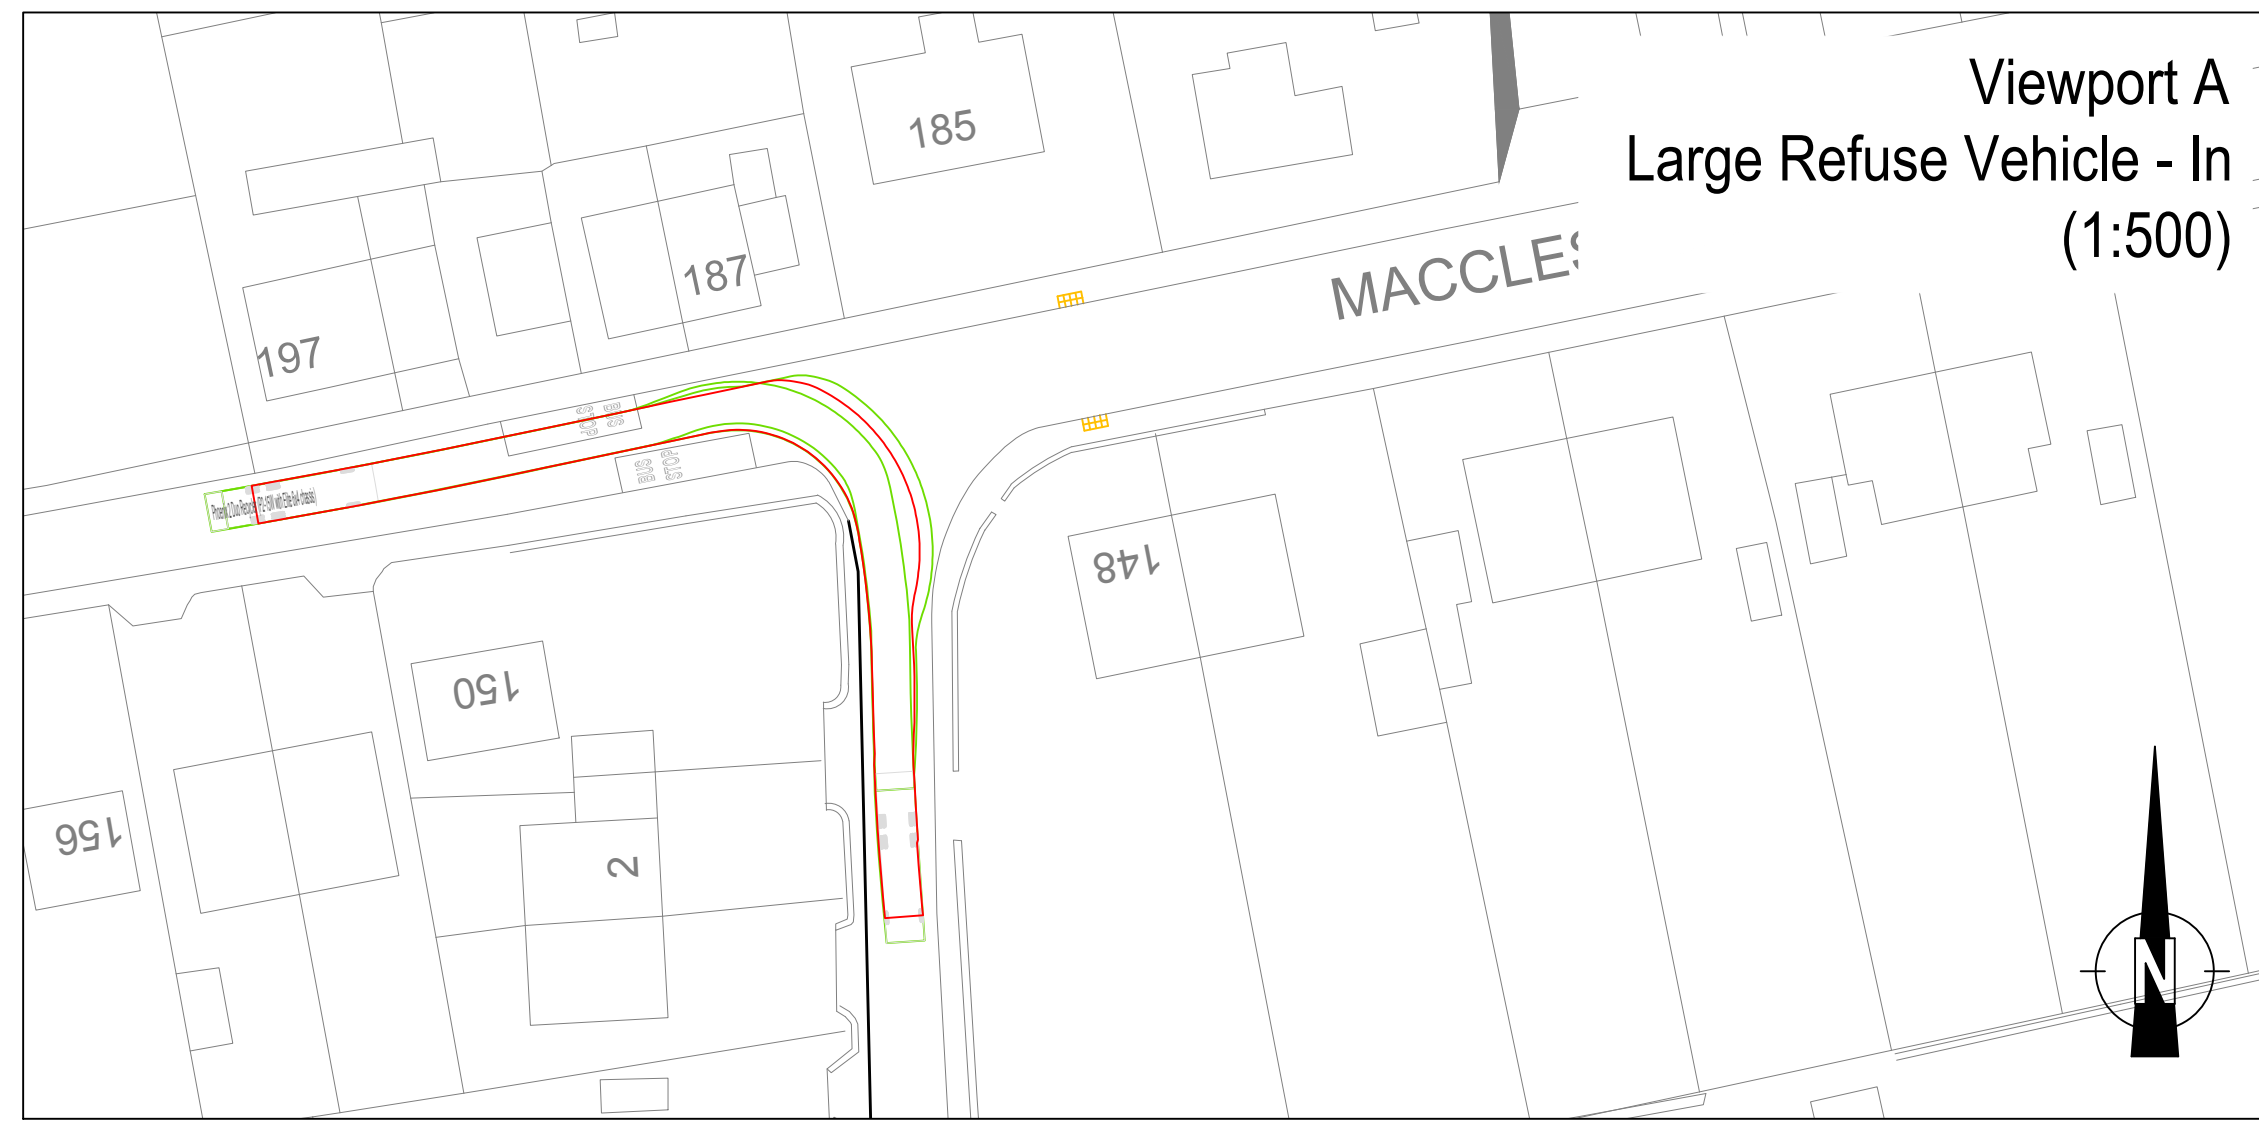
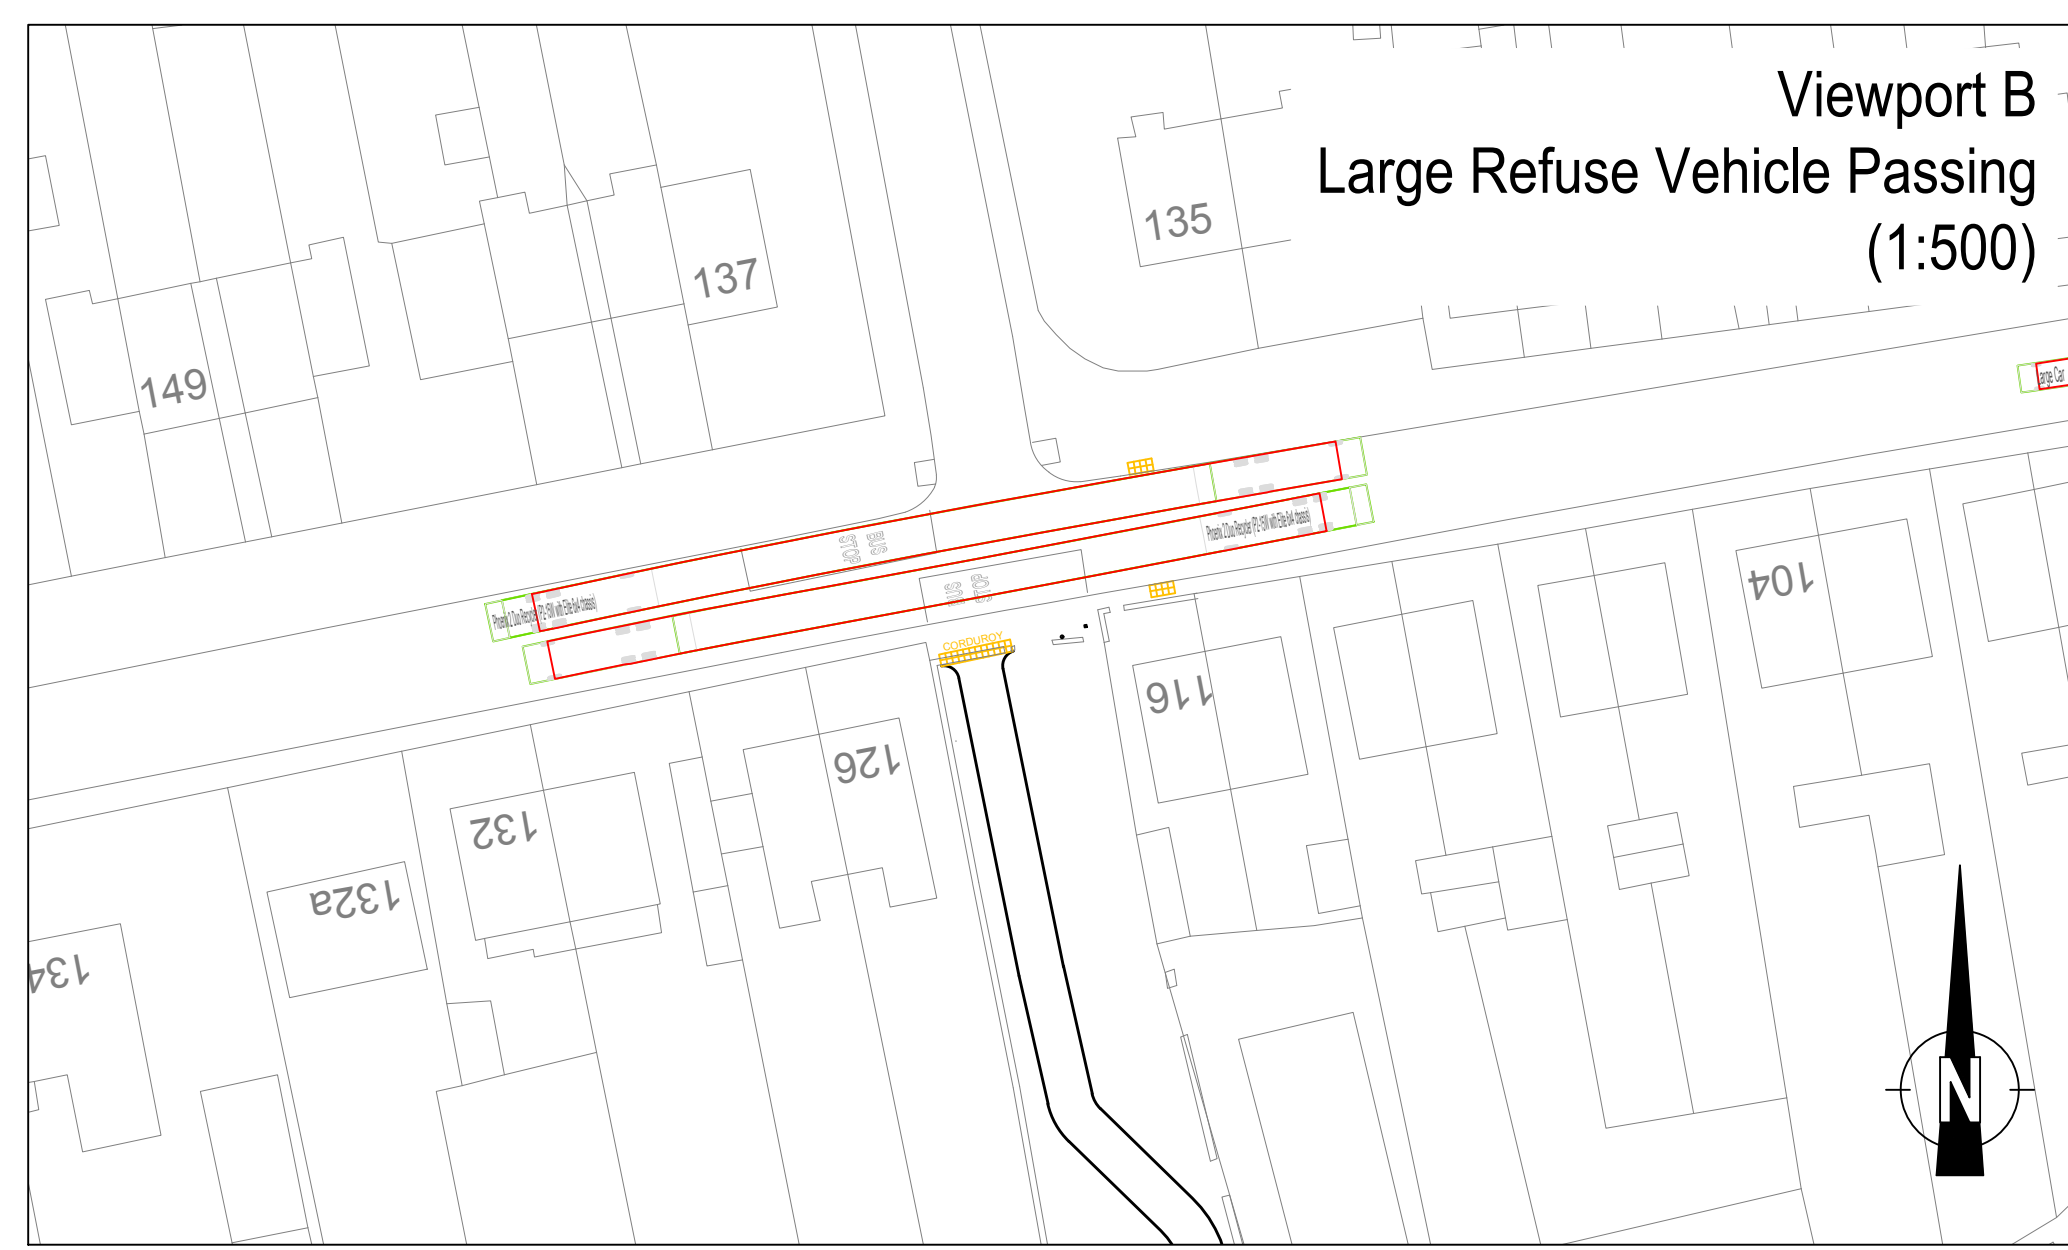


**NOT APPROVED**


This drawing is subject to change following 'technical approval' process with Derbyshire County Council (DCC). No works can commence on the public highway prior to a Section 278 agreement being signed by DCC.

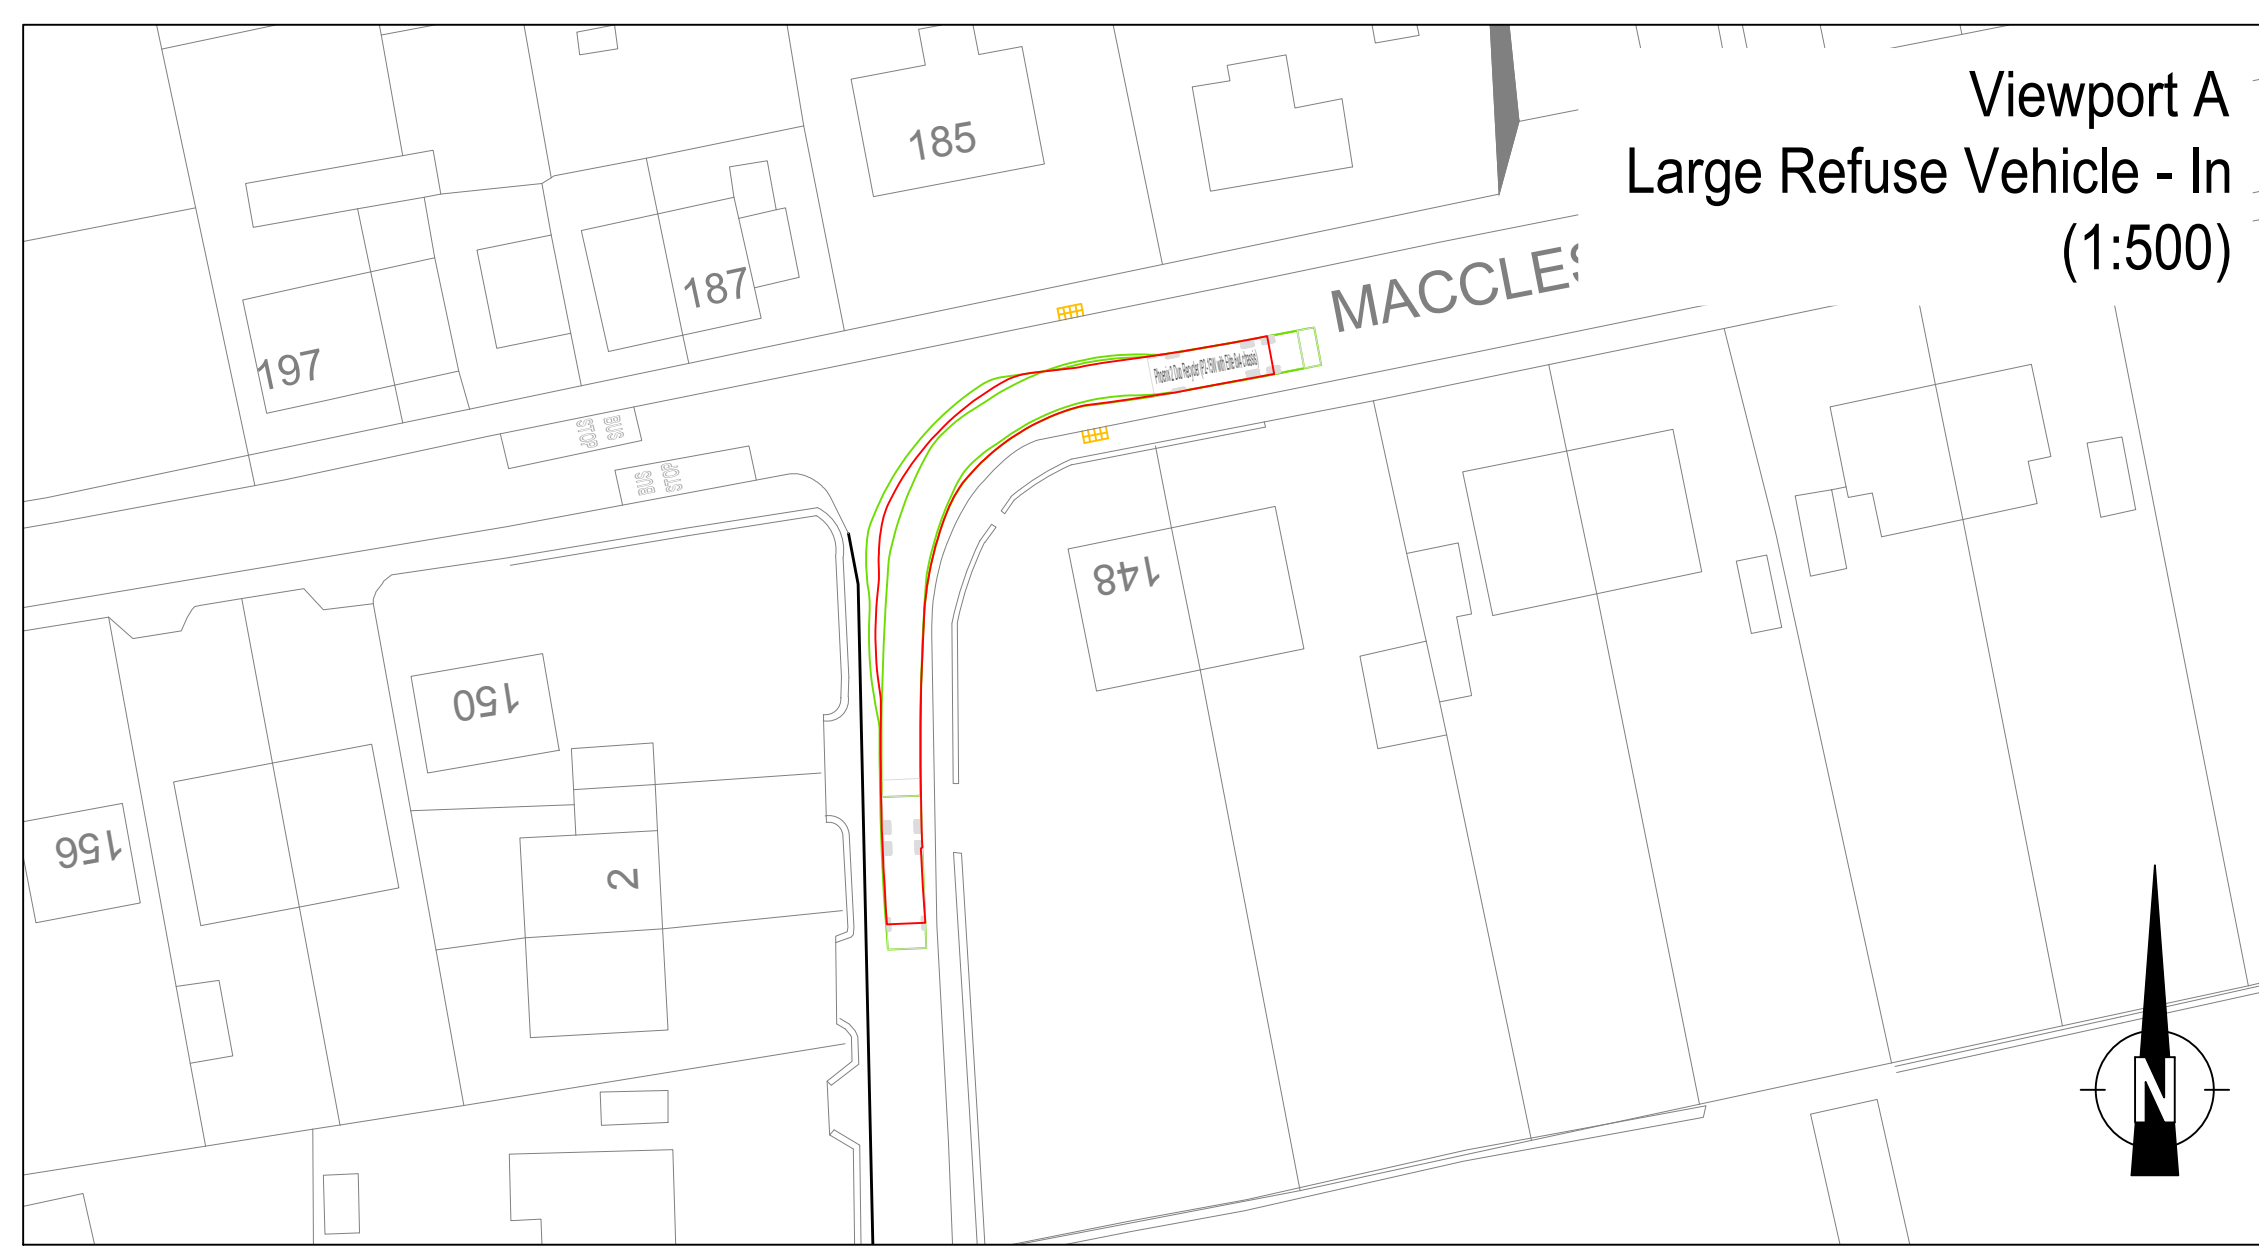

REV	DETAILS	DRAWN	CHECKED	DATE	REV	DETAILS	DRAWN	CHECKED	DATE
-	FIRST ISSUE	TF	SR	19.05.17					
A	AMENDMENTS MADE FOLLOWING COMMENTS FROM DCC	TF	SR	05.10.17					
B	LAYOUT UPDATED FOLLOWING BARRATT HOMES' COMMENTS	TF	SR	13.10.17					
C	INTERNAL ROAD LAYOUT UPDATED	TF	SR	18.12.17					

**Notes:**

- THIS DRAWING IS TO BE READ IN CONJUNCTION WITH ALL OTHER RELEVANT DRAWINGS AND DOCUMENTS ASSOCIATED WITH VECTOS SERIES VD17501.
- THE HIGHWAY AUTHORITY IS DERBYSHIRE COUNTY COUNCIL (DCC).
- ALL CONSTRUCTION DETAILS TO BE IN ACCORDANCE WITH DCC CONSTRUCTION SPECIFICATION AND APPENDICES (STANDARD DETAILS).
- ALL HIGHWAY WORKS TO BE TO ADOPTABLE STANDARDS AND SHALL COMPLY FULLY WITH DERBYSHIRE COUNTY COUNCIL SPECIFICATION AND WHERE NECESSARY THE RELEVANT SECTIONS OF THE DESIGN MANUAL FOR ROADS AND BRIDGES, SPECIFICATION AND BRITISH STANDARDS.
- ALL STATUTORY CONSENTS, OPENING NOTICES ETC. AS REQUIRED UNDER HIGHWAYS ACTS AND WATER INDUSTRIES ACTS, ARE TO BE OBTAINED BY THE CONTRACTOR PRIOR TO COMMENCEMENT OF THE WORKS (UNLESS OTHERWISE STATED). ALL WORKS ARE TO BE INSPECTED BY L.A., NHBC OR STATUTORY AUTHORITY AS APPLICABLE.

PROJECT: <b>Linglons Road, Whaley Bridge</b>		CLIENT: <b>Barratt Homes</b>	
DRAWING TITLE: <b>S278 Site Access Works Vehicular Tracking Sheet 1 of 2</b>		 Oxford Place, 61 Oxford Street, Manchester M1 6EQ t: 0161 228 1008 e: enquiries@vectos.co.uk	
DRAWN: TF	CHECKED: SR	DATE: MAY 2017	SCALE: As Shown at A1
DRAWING NUMBER: <b>VD17501-100-03.1</b>		REVISION: <b>C</b>	