


Land South of Avening, Adderley Place, Glossop, SK13 6PA

GTP1A - Location Plan

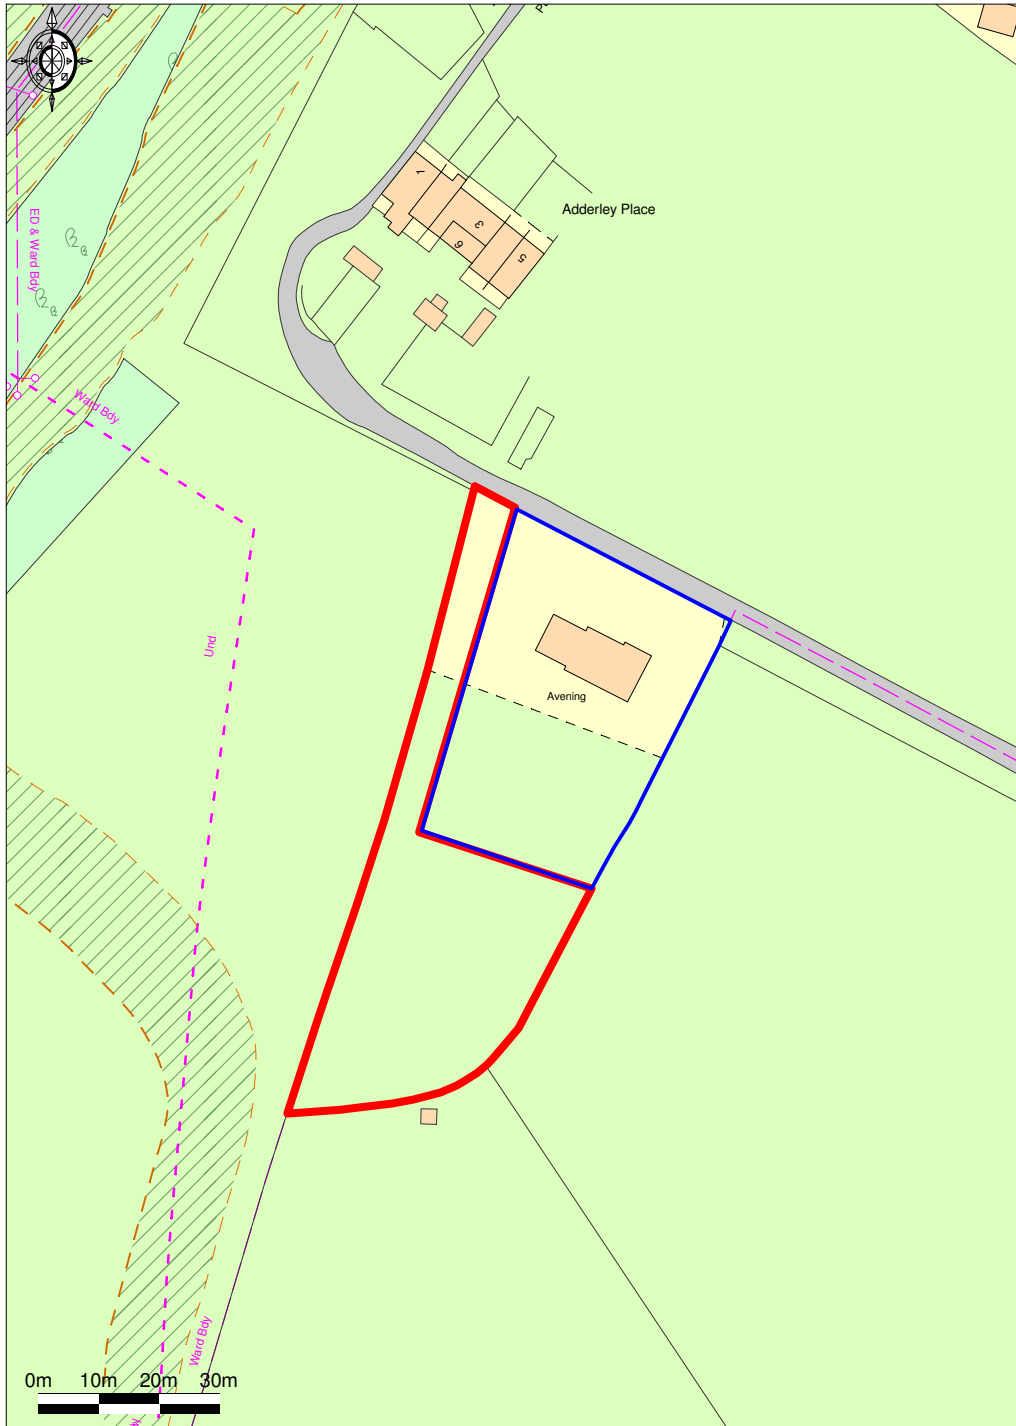

Ordnance Survey © Crown Copyright 2018. All rights reserved.
Licence number 100022432. Plotted Scale - 1:1250

GTP Ltd, High Lane House, 148 Buxton Road,
High Lane, Stockport, Cheshire, SK6 8ED